


STA. 140+00 (TAYLOR STREET) =
STA. 71+19.40 (IL 23 BK) =
STA. 10+15.00 (IL 23 AH)

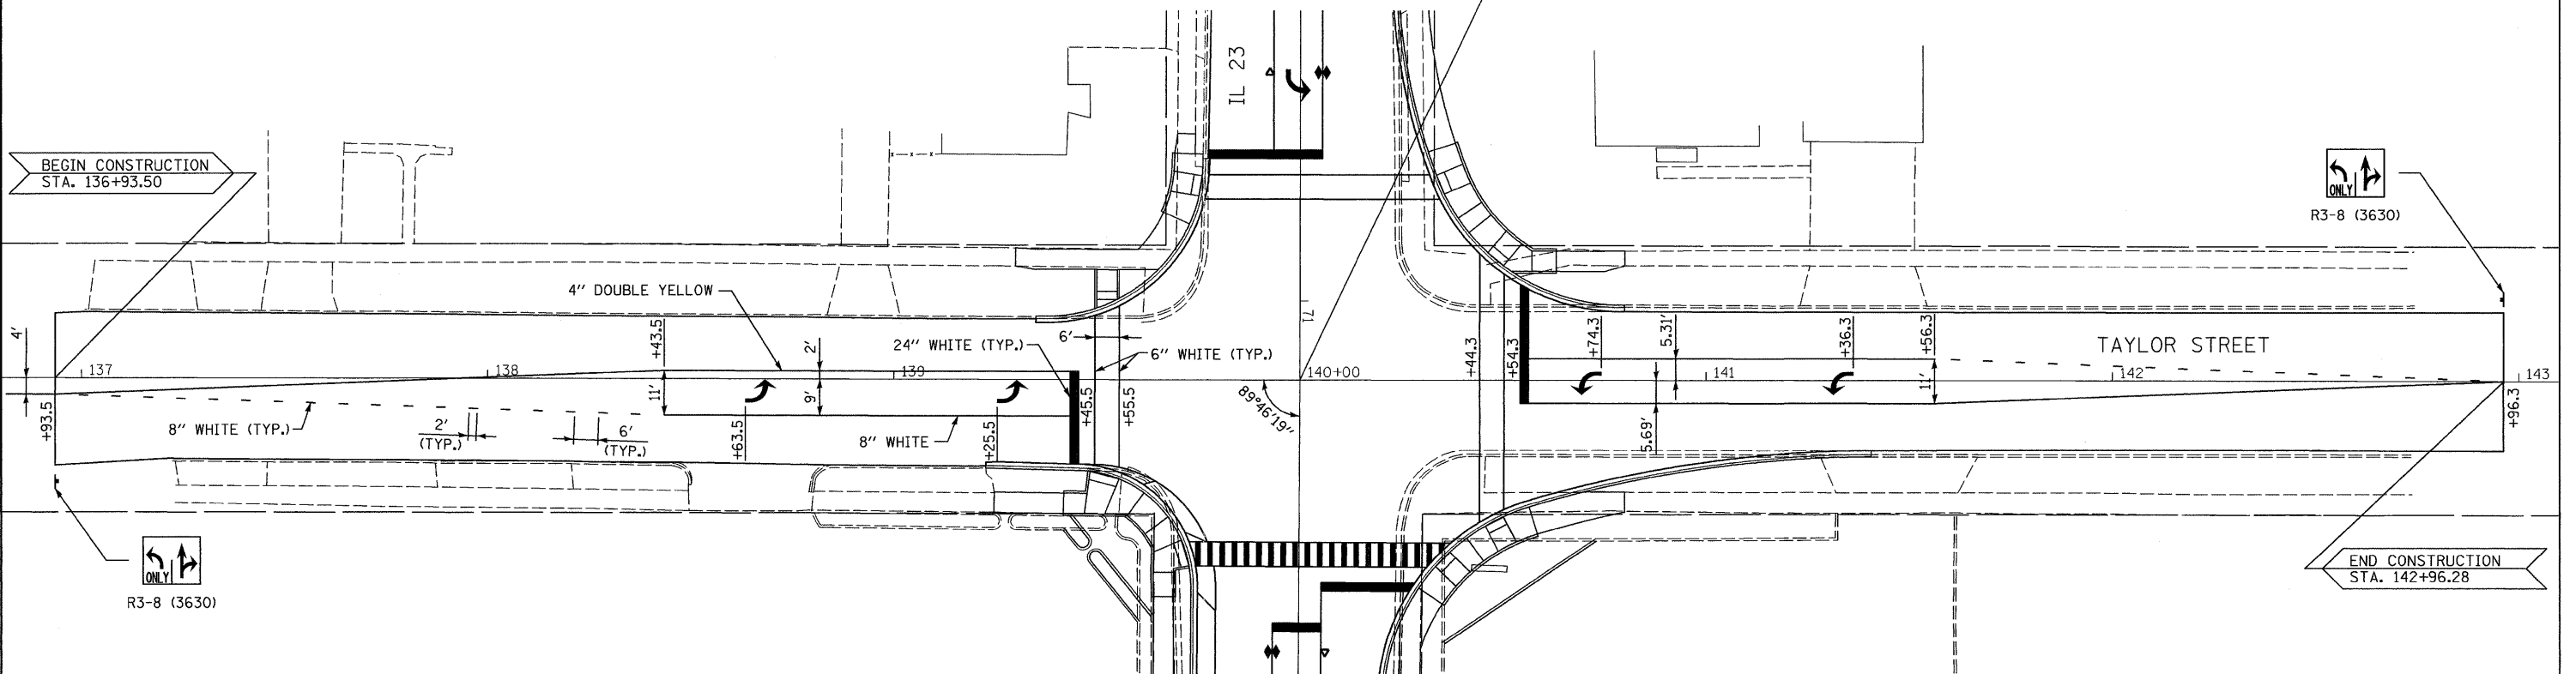

LEGEND

- ▶ ONE-WAY AMBER MARKER
- ▷ ONE-WAY CRYSTAL MARKER
- ◆ TWO-WAY AMBER MARKER

SEE HIGHWAY STANDARD 781001

FILE NAME = 0366983-SHT-PMK-TAYLOR.DGN	USER NAME = ---	DESIGNED - DJD	REVISED - ---
		DRAWN - NV	REVISED - ---
	PLOT SCALE = 1"=20'	CHECKED - DJD	REVISED - ---
	PLOT DATE = 01/11	DATE - 01/11	REVISED - ---

DESIGNED - DJD	REVISED - ---
DRAWN - NV	REVISED - ---
CHECKED - DJD	REVISED - ---
DATE - 01/11	REVISED - ---

STATE OF ILLINOIS
DEPARTMENT OF TRANSPORTATION

PAVEMENT MARKING & SIGNING - TAYLOR STREET

SCALE: 1"=20' SHEET NO. ___ OF ___ SHEETS STA. 137+00 TO STA. 143+00

F.A.P. RTE. 68	SECTION (28)N, TS & I	COUNTY DEKALB	TOTAL SHEETS 120	SHEET NO. 43
CONTRACT NO. 66983				
FED. ROAD DIST. NO. - ILLINOIS FED. AID PROJECT				