

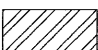
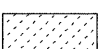
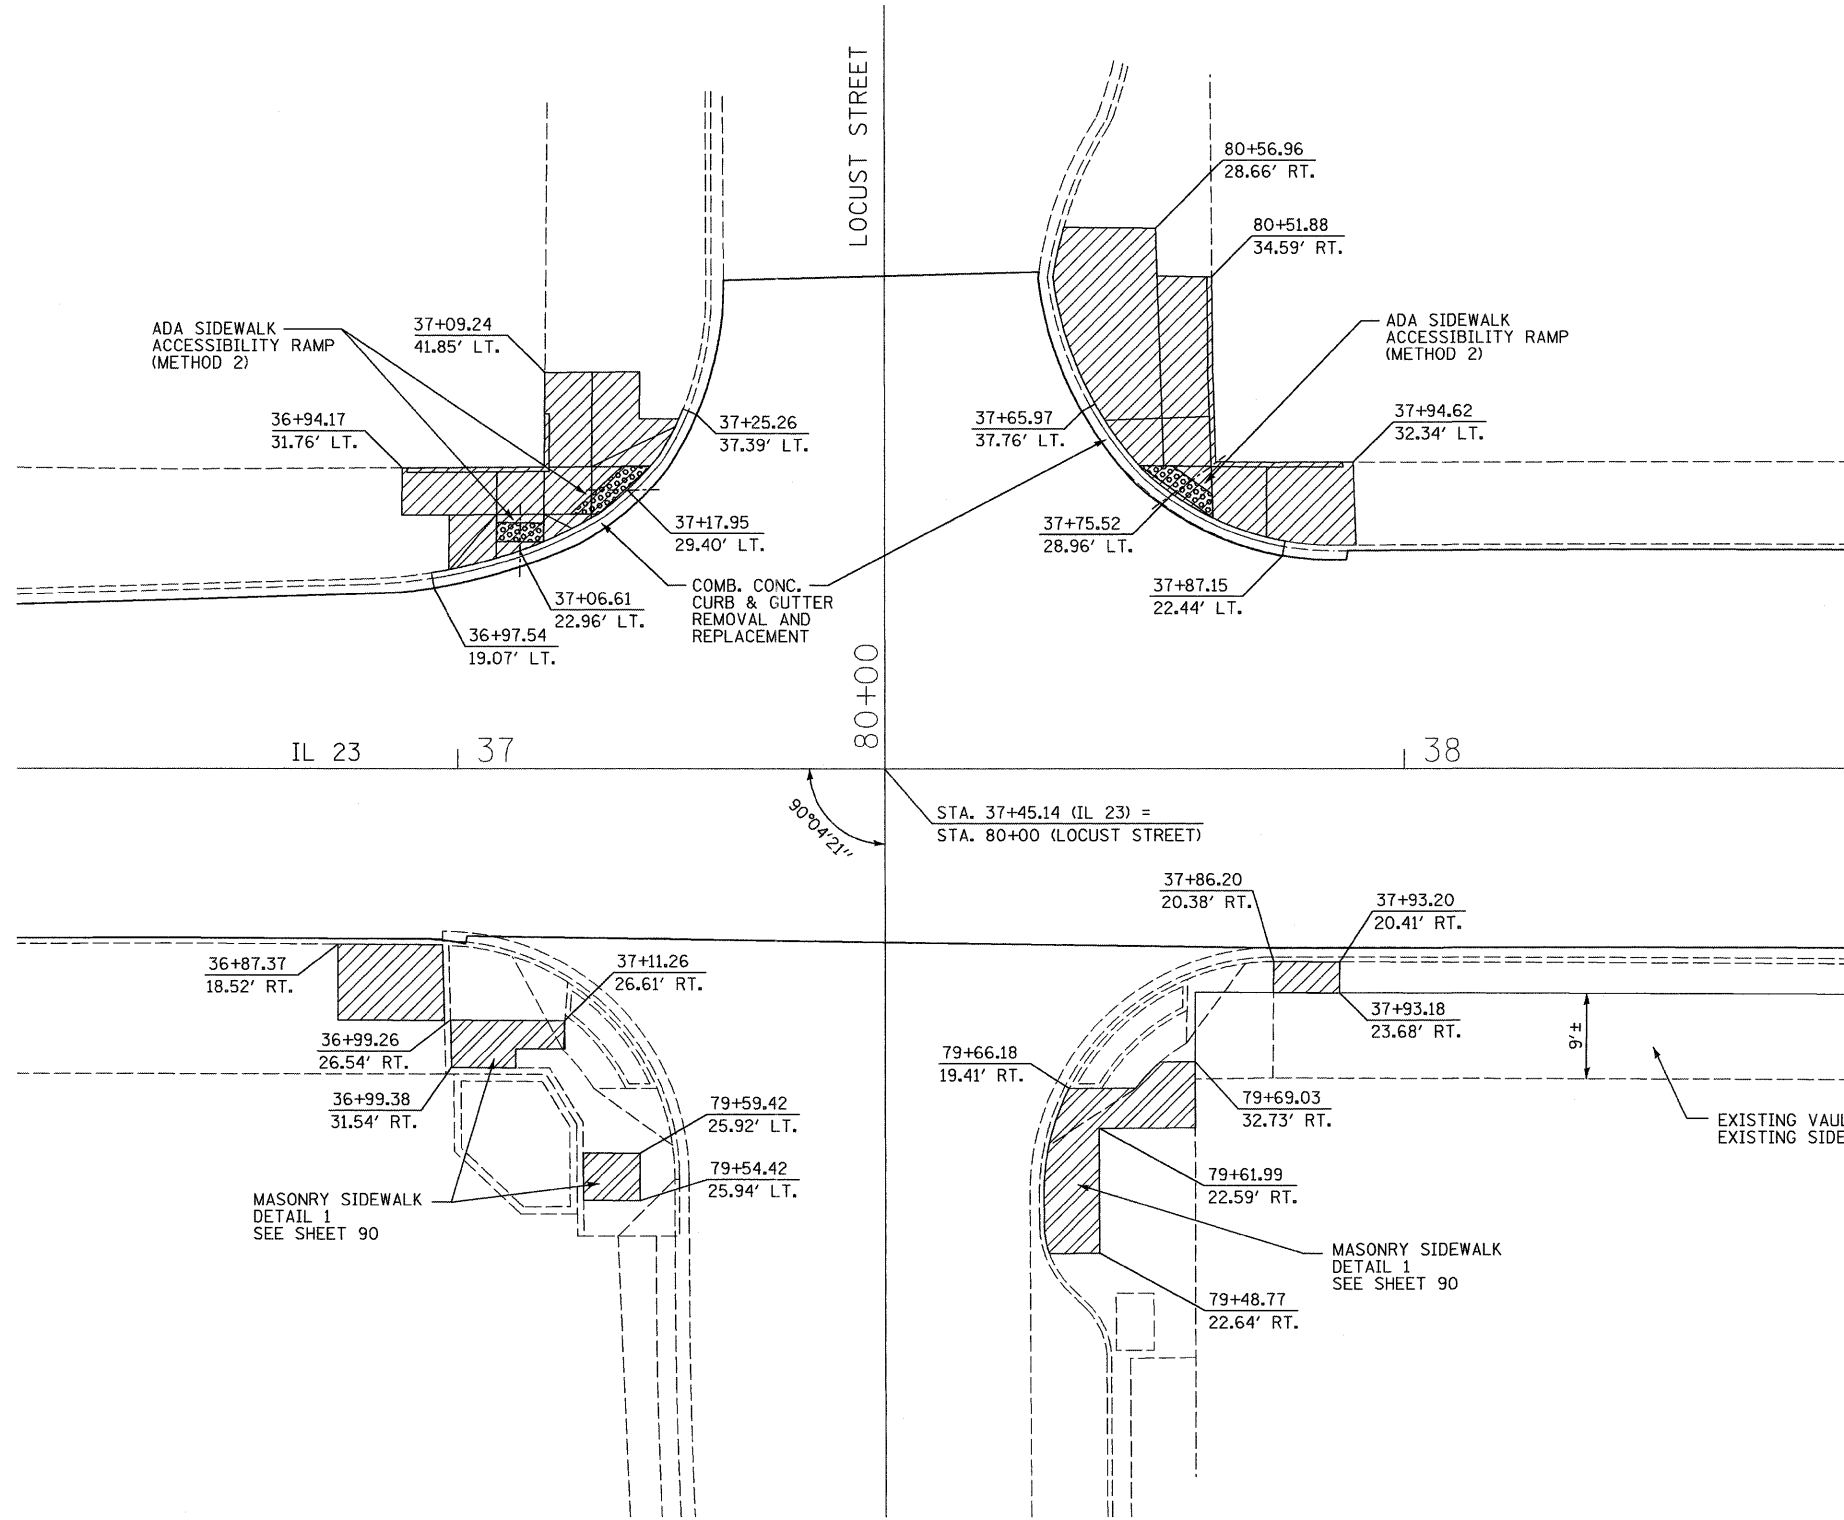


-  DETECTABLE WARNING
-  SIDEWALK REMOVAL
-  SIDEWALK REMOVAL (SPECIAL)
-  SODDING

SEE SHEET 92-98 FOR ADA SIDEWALK ACCESSIBILITY RAMP DETAILS.



FILE NAME =	USER NAME = ---
0366983-SHT-INTERSEC.DGN	

DESIGNED -	DJD
DRAWN -	NV
CHECKED -	DJD
DATE -	01/11

REVISED -	---
REVISED -	---
REVISED -	---
REVISED -	---

**STATE OF ILLINOIS  
DEPARTMENT OF TRANSPORTATION**

**INTERSECTION DETAIL  
LOCUST STREET**

SCALE: 1"=20' SHEET NO. \_\_\_ OF \_\_\_ SHEETS STA. TO STA.

F.A.P. RTE.	SECTION	COUNTY	TOTAL SHEETS	SHEET NO.
68	(28)N, TS & I	DEKALB	120	50
CONTRACT NO. 66983				
FED. ROAD DIST. NO. - ILLINOIS FED. AID PROJECT				