


MATCH LINE J

GRAPHIC SCALE

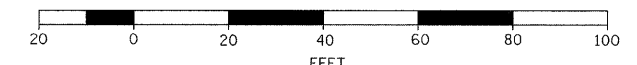

**CONSTRUCTION NOTES:**

- 1. NEW AND EXISTING HANDHOLES SHALL BE USED AS SHOWN.


**SCHEDULE OF QUANTITIES**

ITEM NO.	DESCRIPTION	UNIT	TOTAL QUANTITY
81021330	CONDUIT PUSHED, 2" DIA., PVC	FOOT	250
86400100	TRANSCEIVER-FIBER OPTIC	EACH	1
87100160	FIBER OPTIC CABLE IN CONDUIT 62.5/125 24F	FOOT	273
*3002213	ELECTRIC CABLE IN CONDUIT, TRACER, NO. 14 1C	FOOT	273

NOTE:  
SEE INTERSECTION PLAN SHEETS FOR CONDUIT LENGTHS  
AND DESCRIPTIONS NOT SHOWN.

**TRAFFIC SIGNALS LEGEND**

EXISTING	PROPOSED	
		CONTROLLER CABINET
		CONDUIT
		HANDHOLE
		DOUBLE HANDHOLE

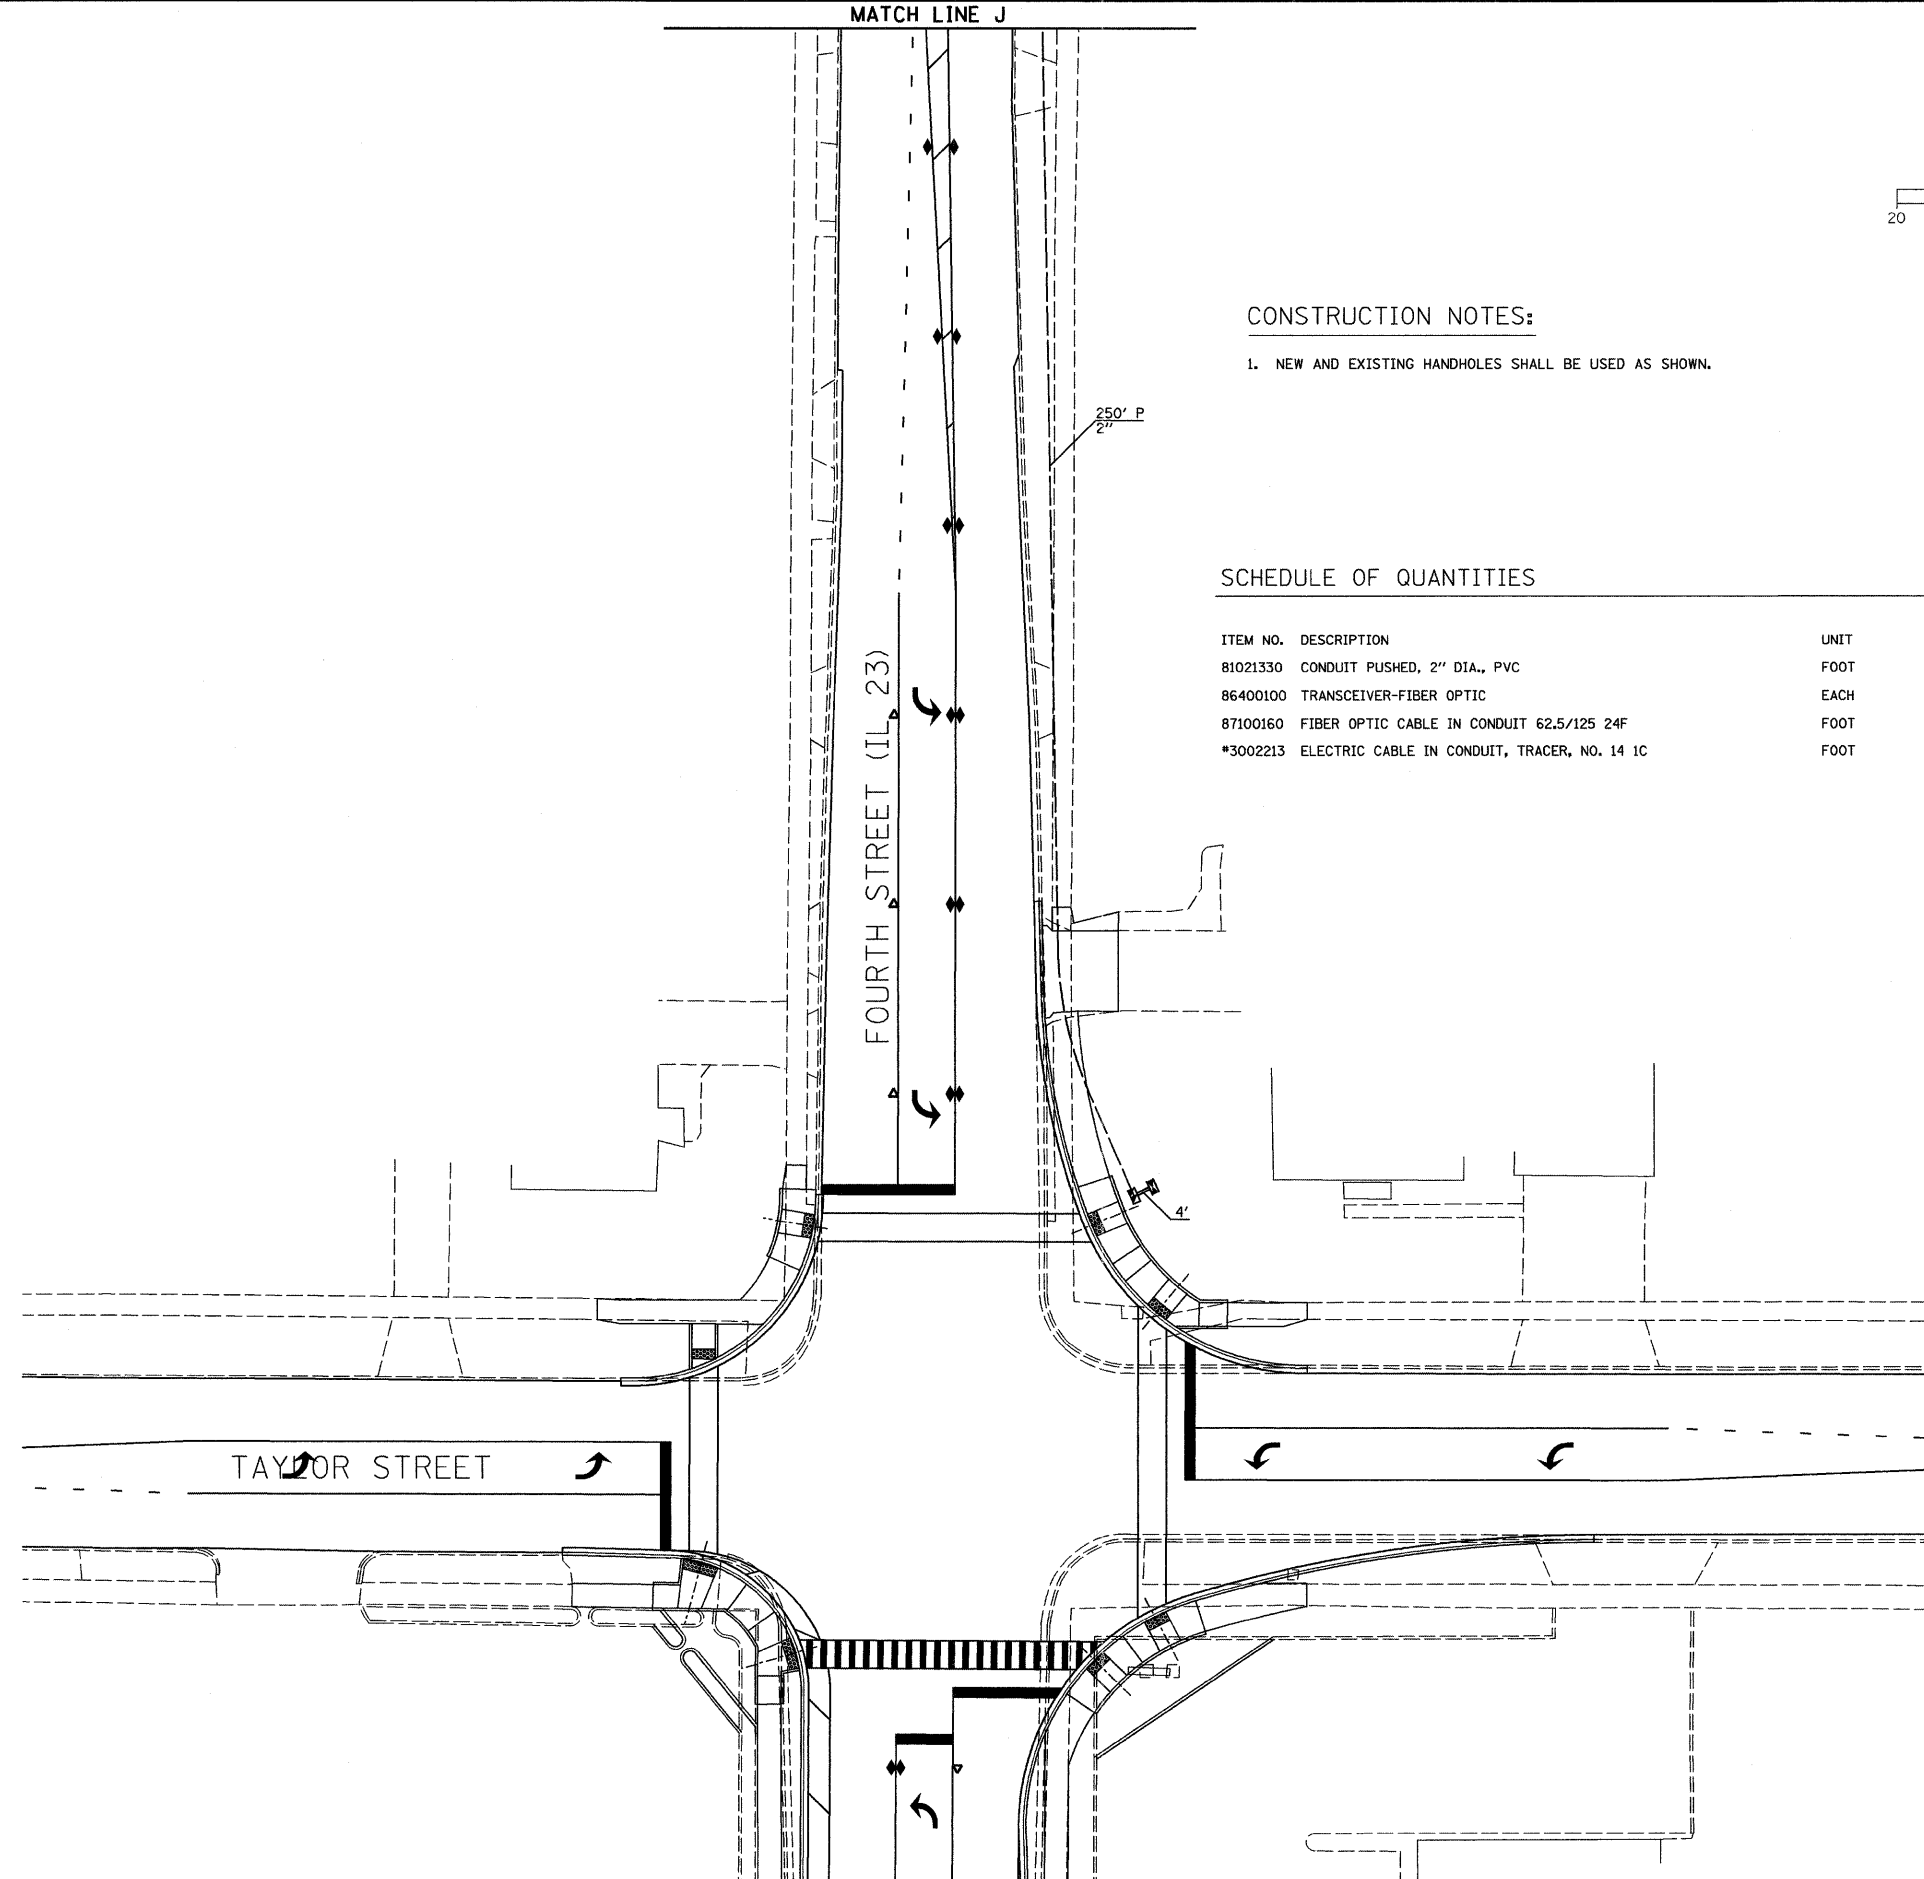

FILE NAME =  
0366983-SHT-TS-INTERCONNECT.DGN

USER NAME = --  
DESIGNED - DJD  
DRAWN - ARR  
CHECKED - DJD  
DATE - 01/11

REVISI...  
REVISI...  
REVISI...  
REVISI...

**STATE OF ILLINOIS  
DEPARTMENT OF TRANSPORTATION**

**TRAFFIC SIGNAL INTERCONNECT PLAN  
FAP 68 (IL 23)/FOURTH STREET**

SCALE: 1" = 20' SHEET NO. \_\_\_ OF \_\_\_ SHEETS STA. \_\_\_\_\_ TO STA. \_\_\_\_\_

F.A.P. RTE. 68	SECTION (28)N, TS & I	COUNTY DEKALB	TOTAL SHEETS 120	SHEET NO. 88
				CONTRACT NO. 66983
ILLINOIS FED. AID PROJECT				