
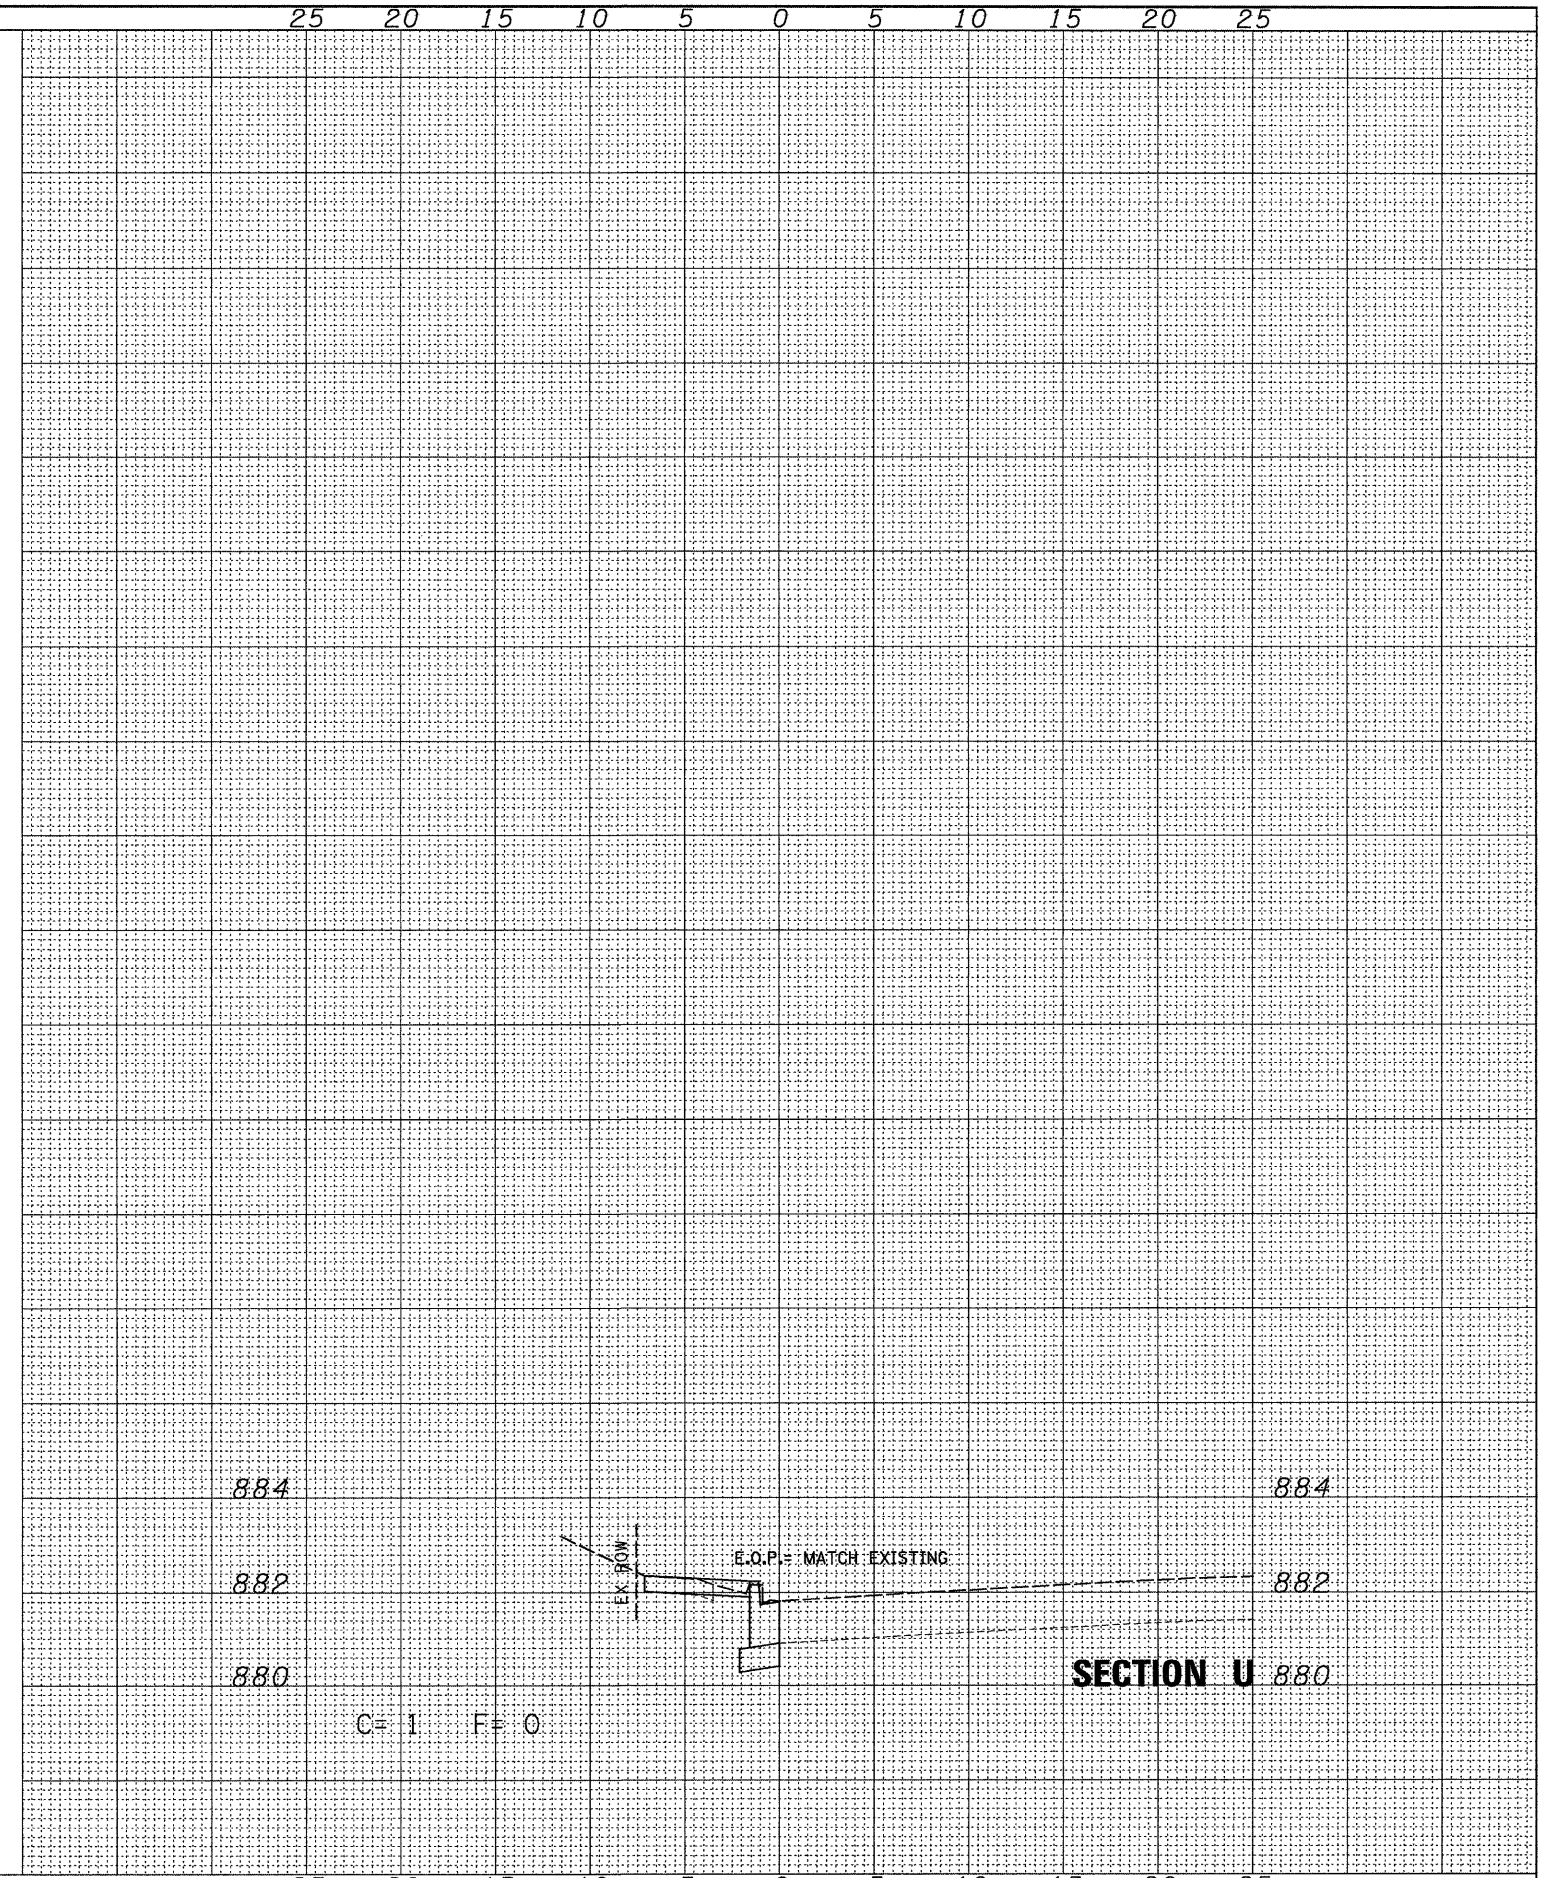
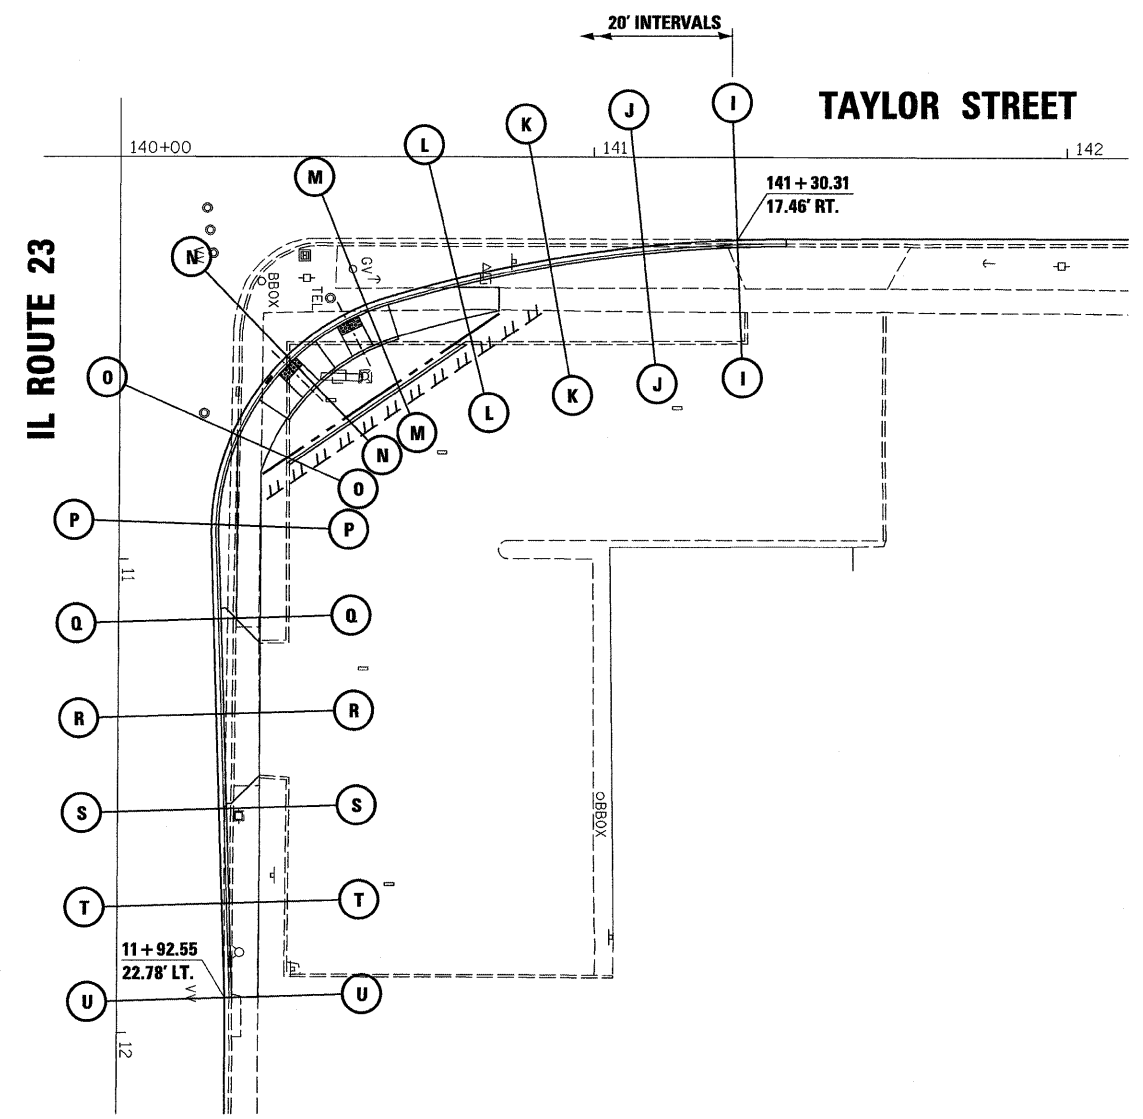


DATE	
SCALE	
SURVEYED	
PLOTTED	
NOTE BOOK	
AREAS CHECKED	
NO.	

DATE	
SCALE	
SURVEYED	
PLOTTED	
NOTE BOOK	
AREAS CHECKED	
NO.	

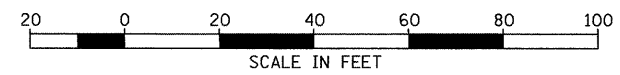

FILE NAME = 0366983-SHT-XSSHT-TAYLOR-SE.DGN

USER NAME = ---

DESIGNED - DJD

DRAWN - LAG

CHECKED - DJD

DATE - 01/11

REVISED - ---

REVISED - ---

REVISED - ---

REVISED - ---

STATE OF ILLINOIS
DEPARTMENT OF TRANSPORTATION

CROSS SECTIONS (TAYLOR STREET) SE

SCALE: 1"=20'

SHEET NO. ___ OF ___ SHEETS STA. _____ TO STA. _____

F.A.P. RTE.	SECTION	COUNTY	TOTAL SHEETS	SHEET NO.
68	(28)N, TS & I	DEKALB	120	113
CONTRACT NO. 66983			ILLINOIS FED. AID PROJECT	