


NO.	
AREAS CHECKED	
TEMP. AREAS	
PLOTTED	
SURVEYED	
NO.	
NOTE BOOK	
TEMP. AREAS	
PLOTTED	
SURVEYED	


NO.	
AREAS CHECKED	
TEMP. AREAS	
PLOTTED	
SURVEYED	
NO.	
NOTE BOOK	
TEMP. AREAS	
PLOTTED	
SURVEYED	

TAYLOR STREET

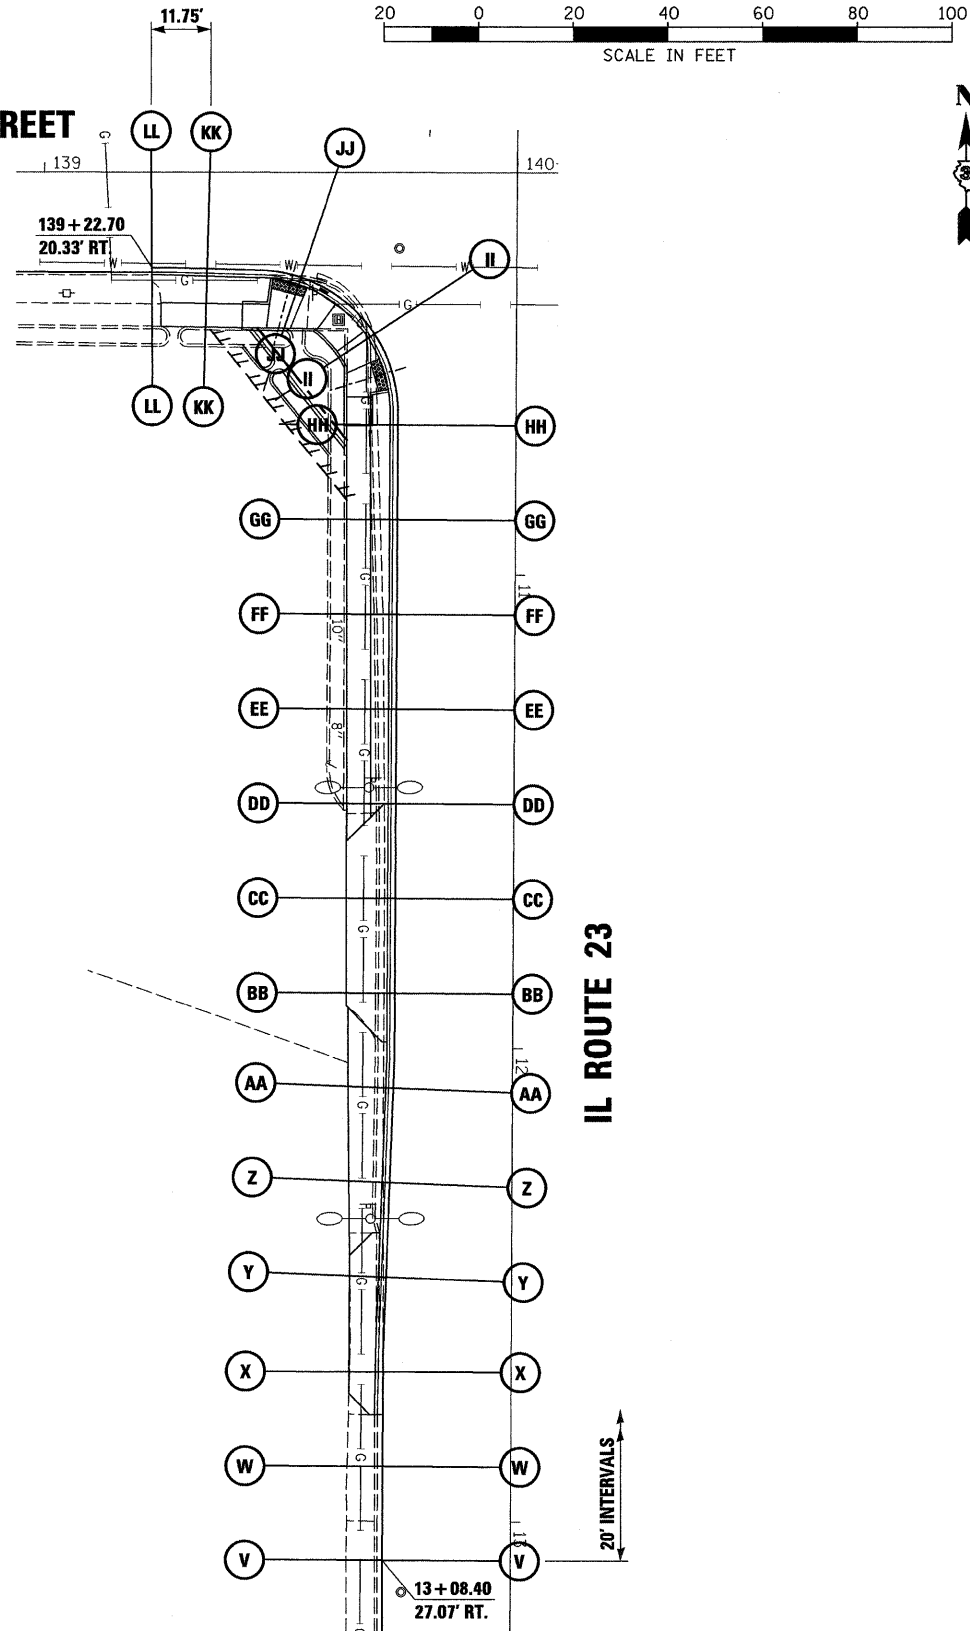

IL ROUTE 23

20' INTERVALS

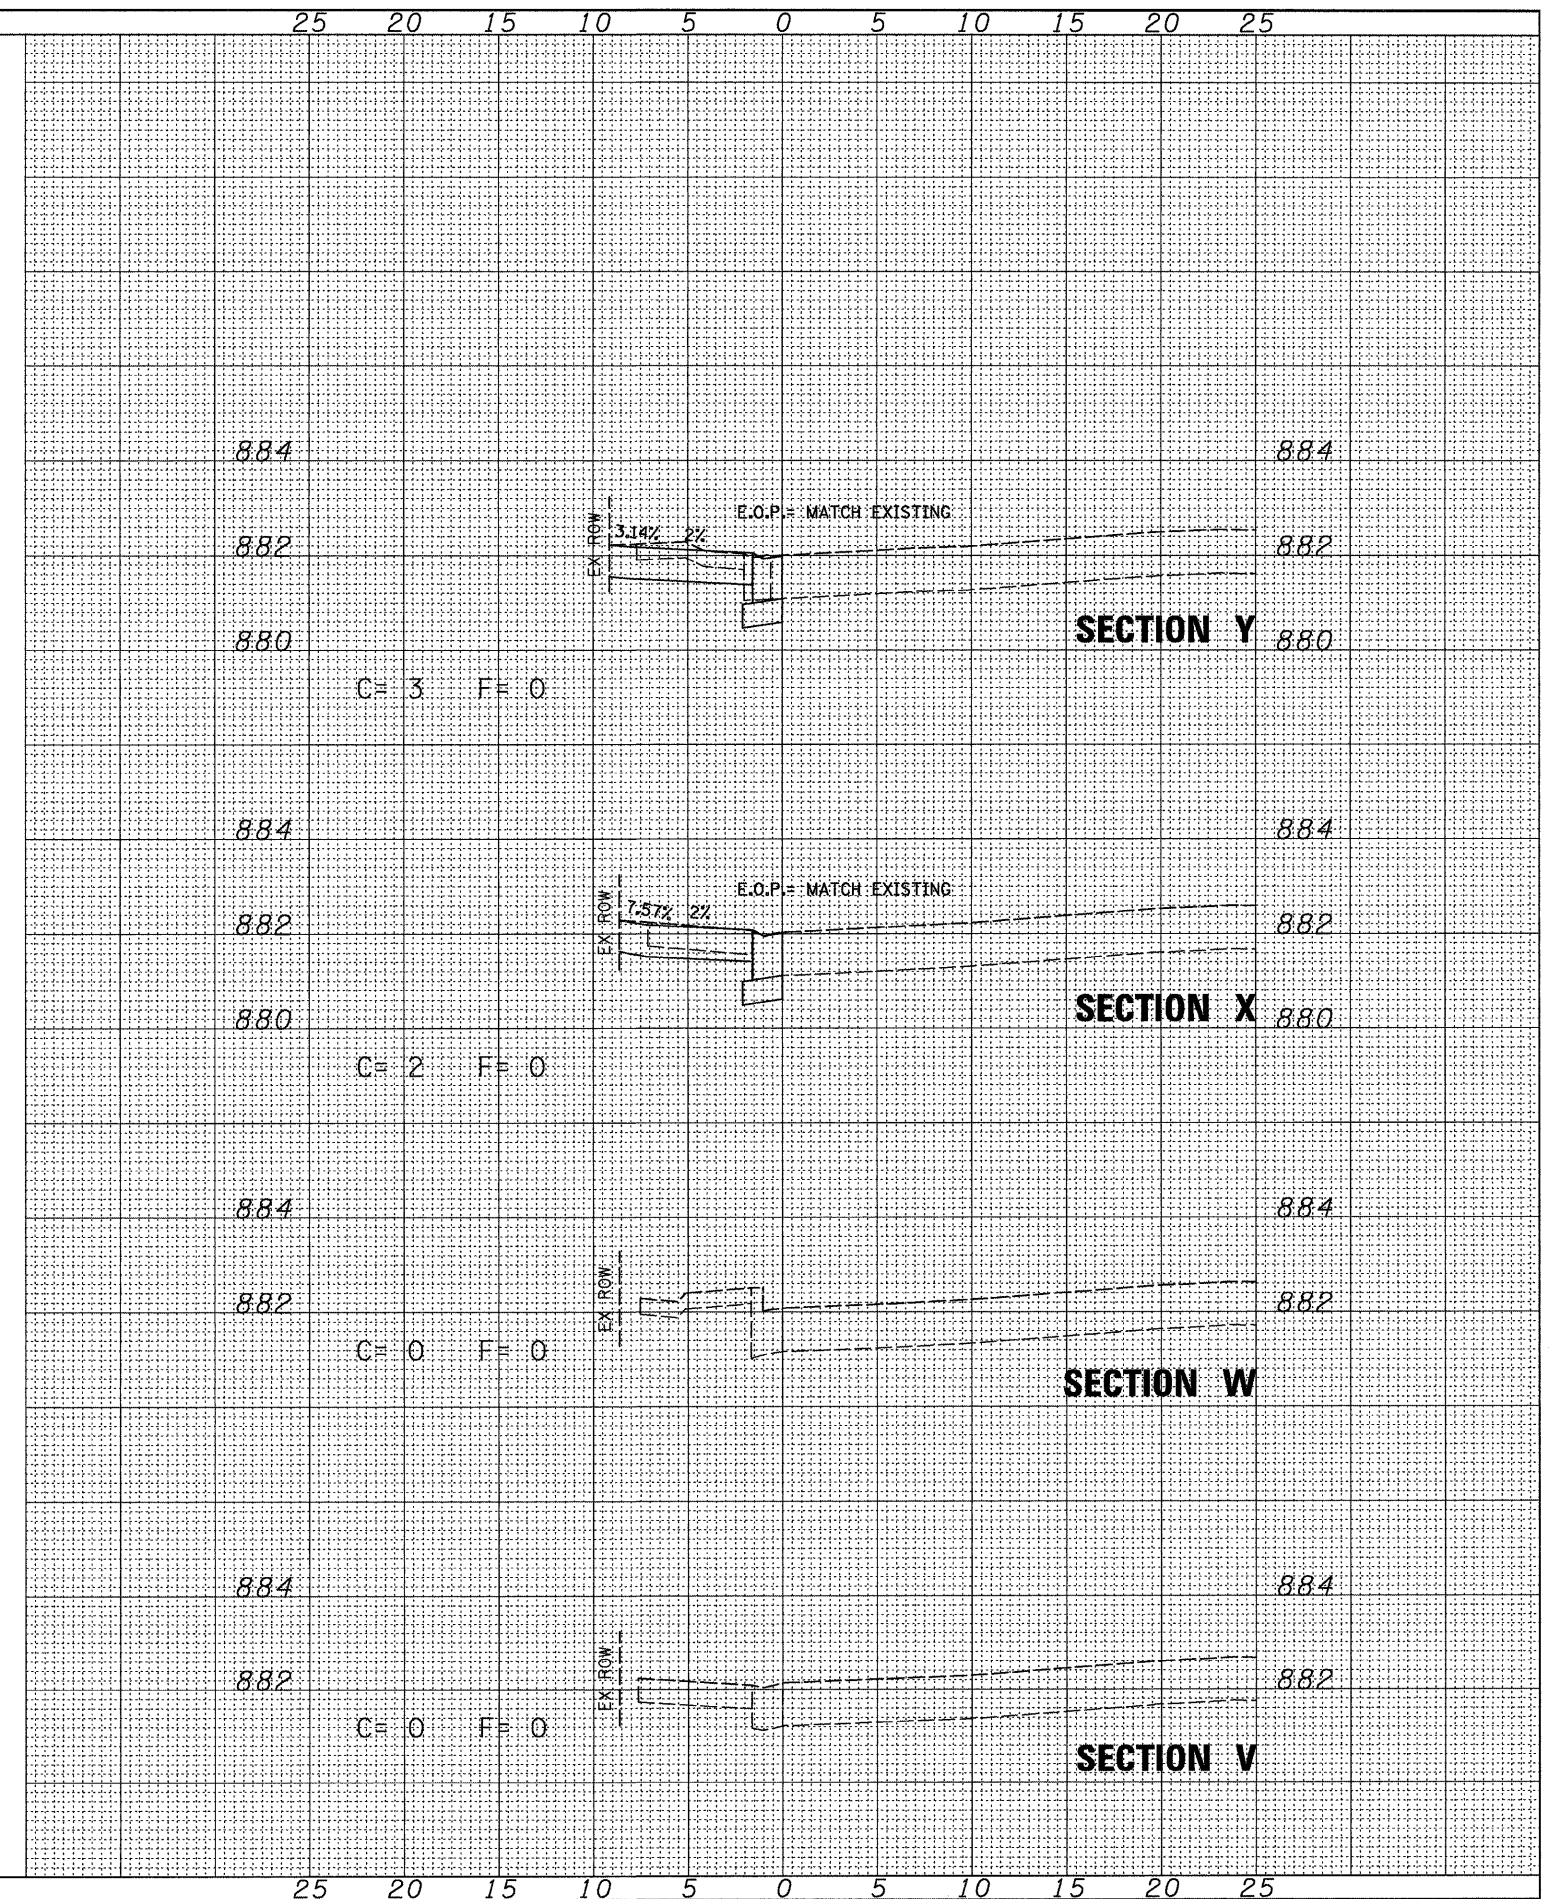

FILE NAME =	USER NAME =
D366983-SHT-XSST-TAYLOR-SW.DGN	

DESIGNED -	DJD
DRAWN -	LAG
CHECKED -	DJD
DATE -	01/11

REVISED -	
REVISED -	
REVISED -	
REVISED -	

**STATE OF ILLINOIS
DEPARTMENT OF TRANSPORTATION**

CROSS SECTIONS (TAYLOR STREET) SW

SCALE: 1"=20' SHEET NO. ___ OF ___ SHEETS STA. _____ TO STA. _____

F.A.P. RTE.	SECTION	COUNTY	TOTAL SHEETS	SHEET NO.
68	(28)N, TS & I	DEKALB	120	114
				CONTRACT NO. 66983
ILLINOIS FED. AID PROJECT				