


NO.	
AREAS CHECKED	
TEMP. PLATE	
PLOTTED	
SURVEYED	
FINAL SURVEY	
NO.	


NO.	
AREAS CHECKED	
TEMP. PLATE	
PLOTTED	
SURVEYED	
ORIGINAL SURVEY	
NO.	

TAYLOR STREET

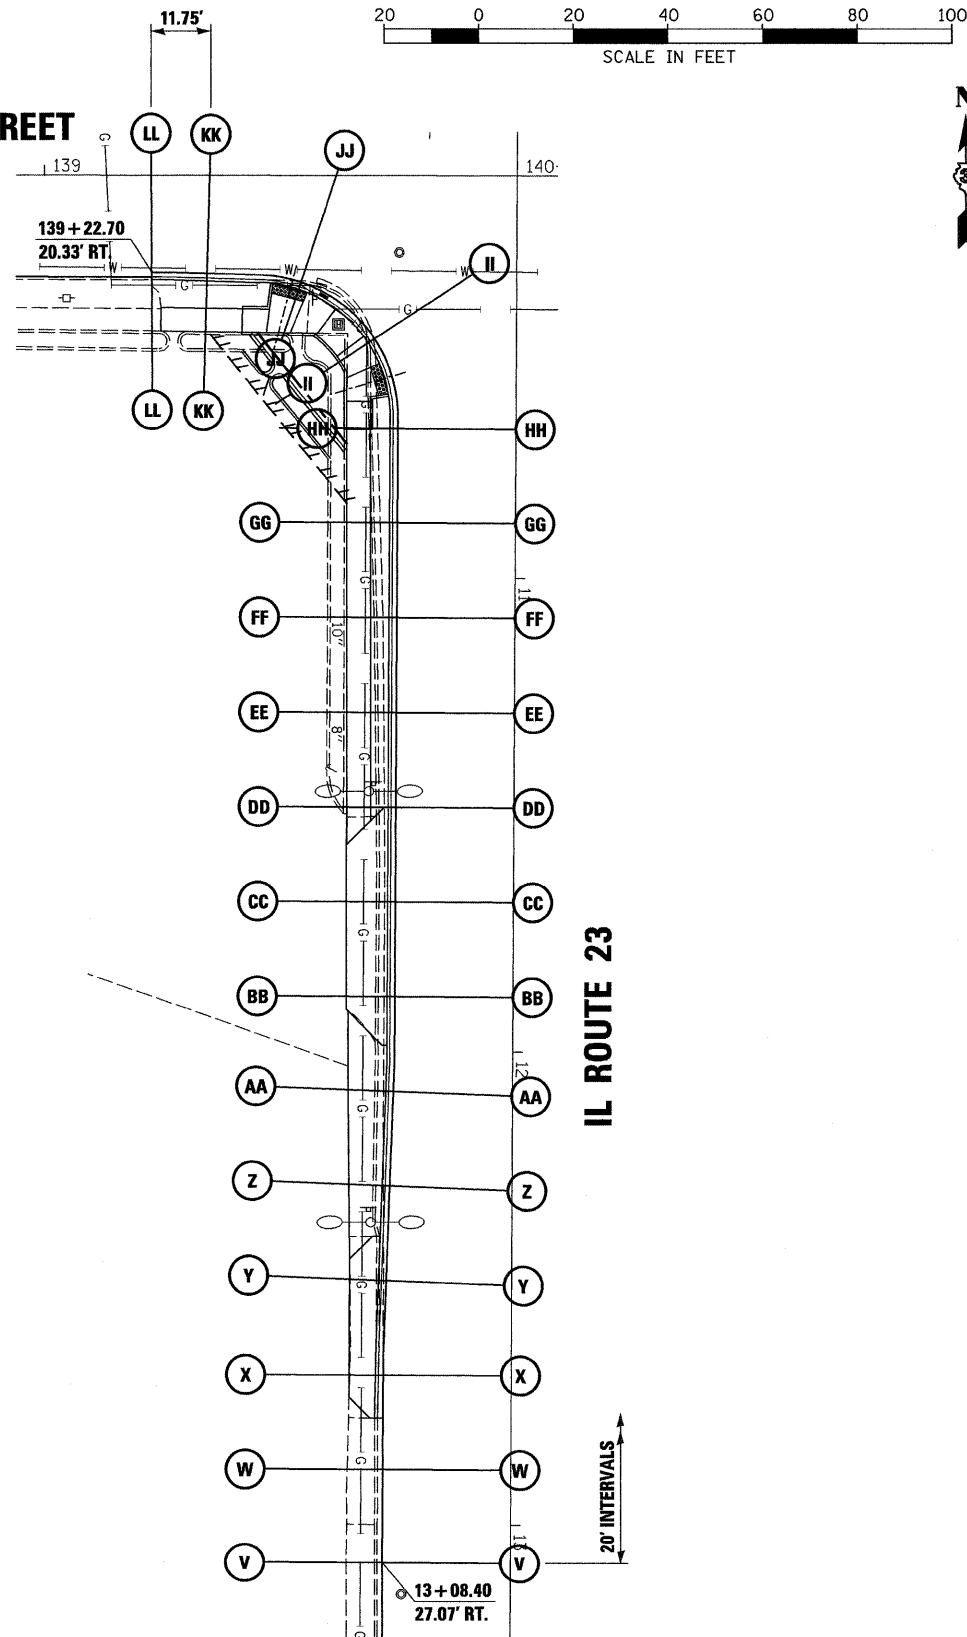

IL ROUTE 23

20' INTERVALS

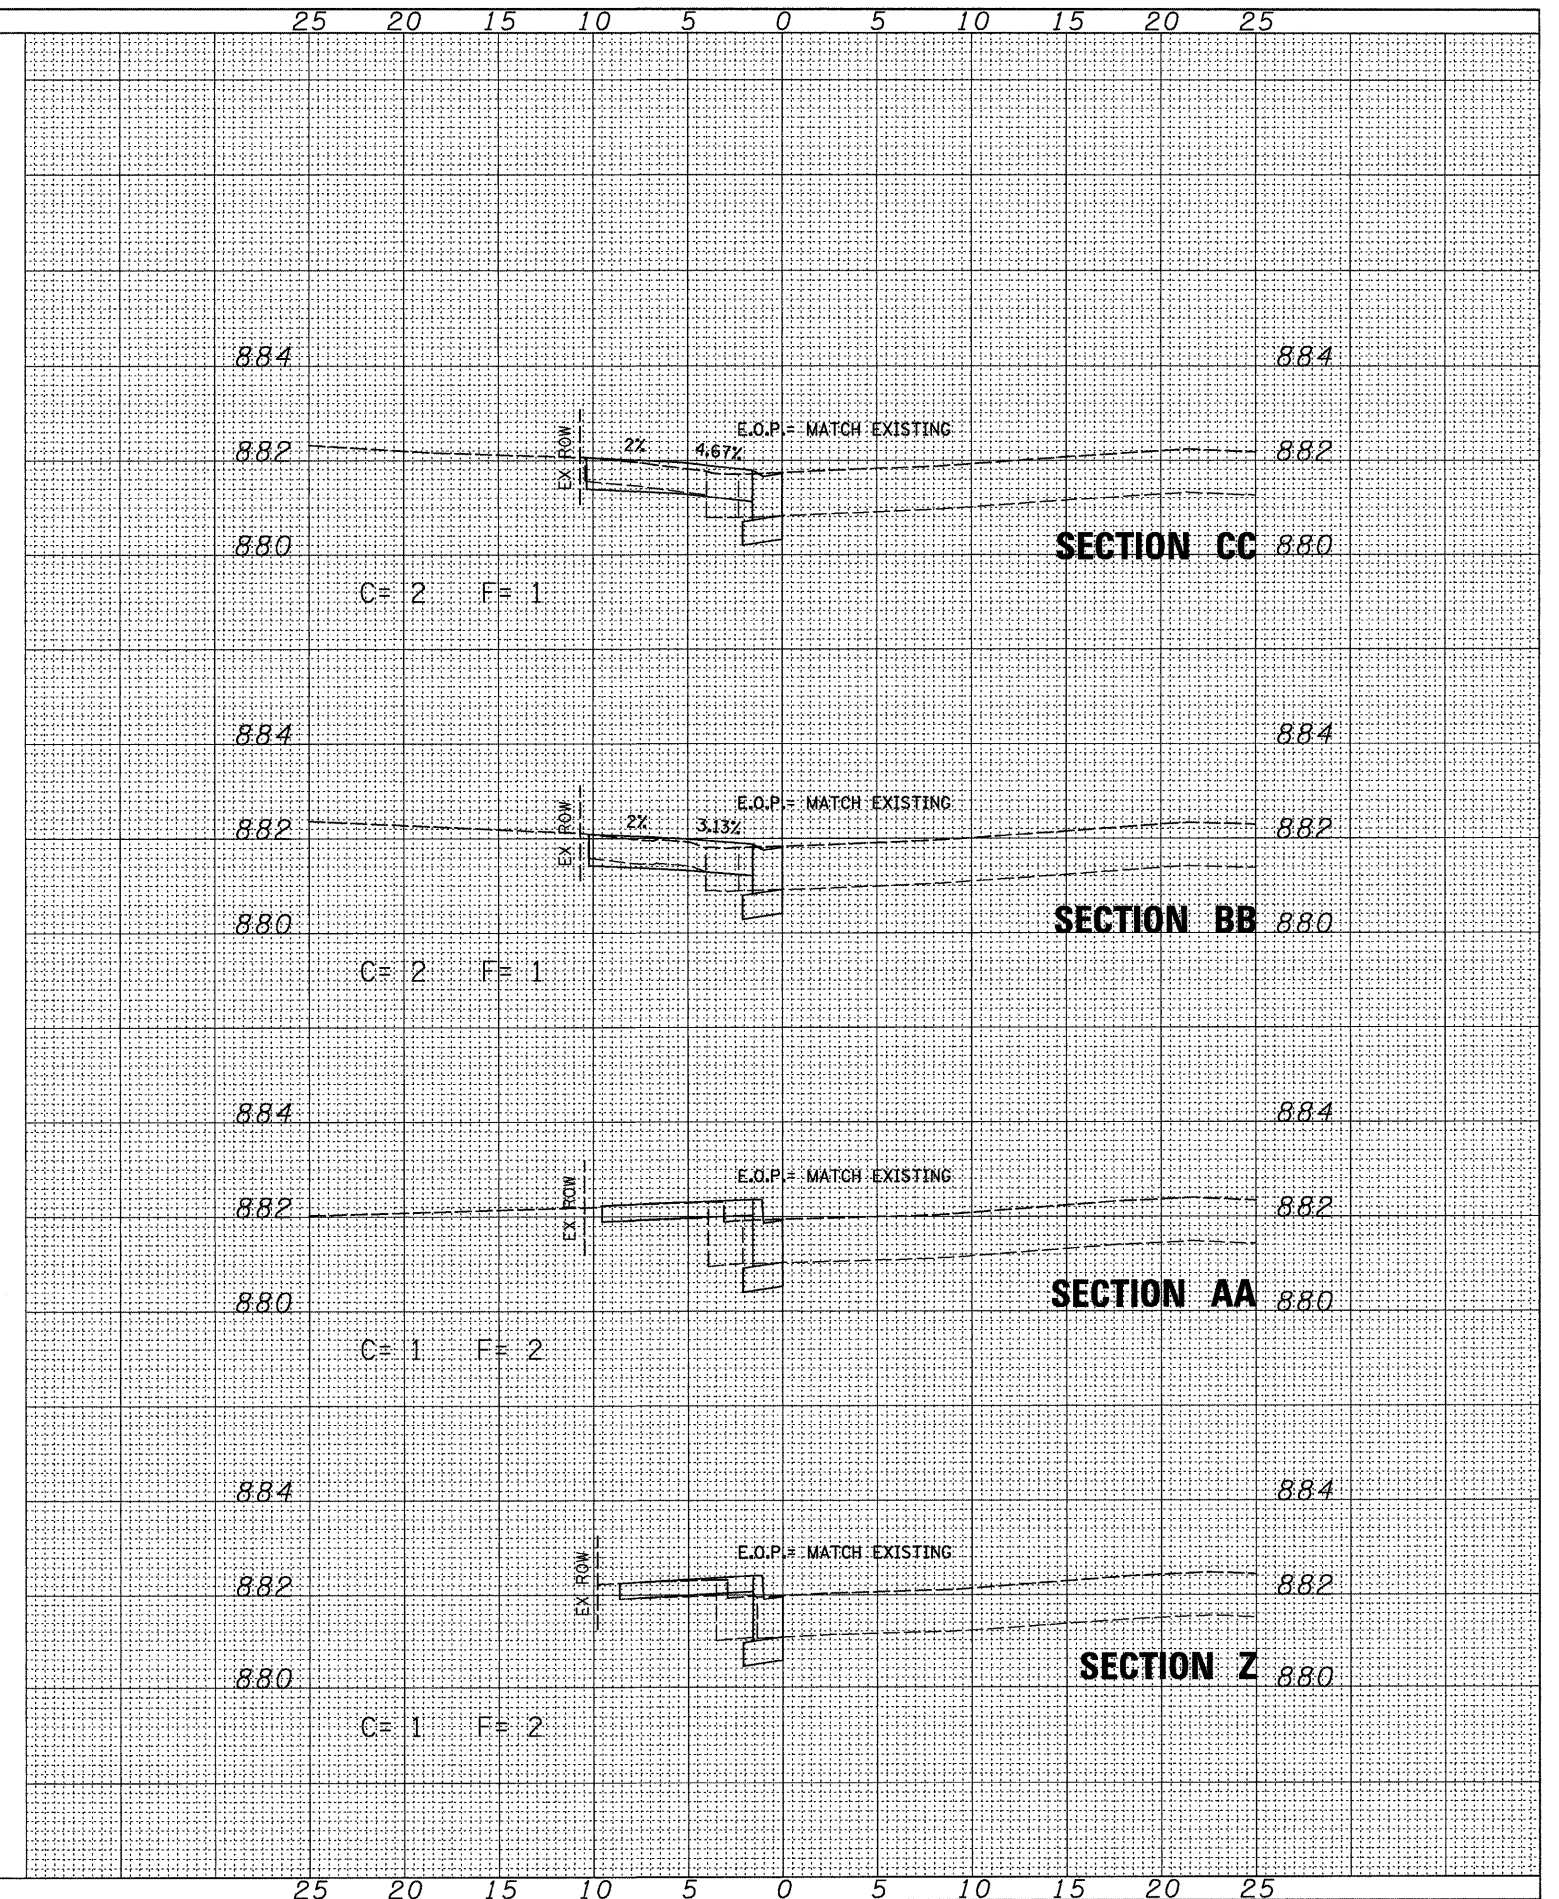

**STATE OF ILLINOIS
DEPARTMENT OF TRANSPORTATION**

CROSS SECTIONS (TAYLOR STREET) SW

FILE NAME = D366983-SHT-XSSHT-TAYLOR-SW.DGN

USER NAME = ---

DESIGNED - DJD

REVISED - ---

DRAWN - LAG

REVISED - ---

PLOT SCALE = 1"=20'

CHECKED - DJD

REVISED - ---

PLOT DATE = 01/11

DATE - 01/11

REVISED - ---

SCALE: 1"=20' SHEET NO. ___ OF ___ SHEETS STA. _____ TO STA. _____

F.A.P. RTE. 68	SECTION (28)N, TS & I	COUNTY DEKALB	TOTAL SHEETS 120	SHEET NO. 115
CONTRACT NO. 66983				
ILLINOIS FED. AID PROJECT				