
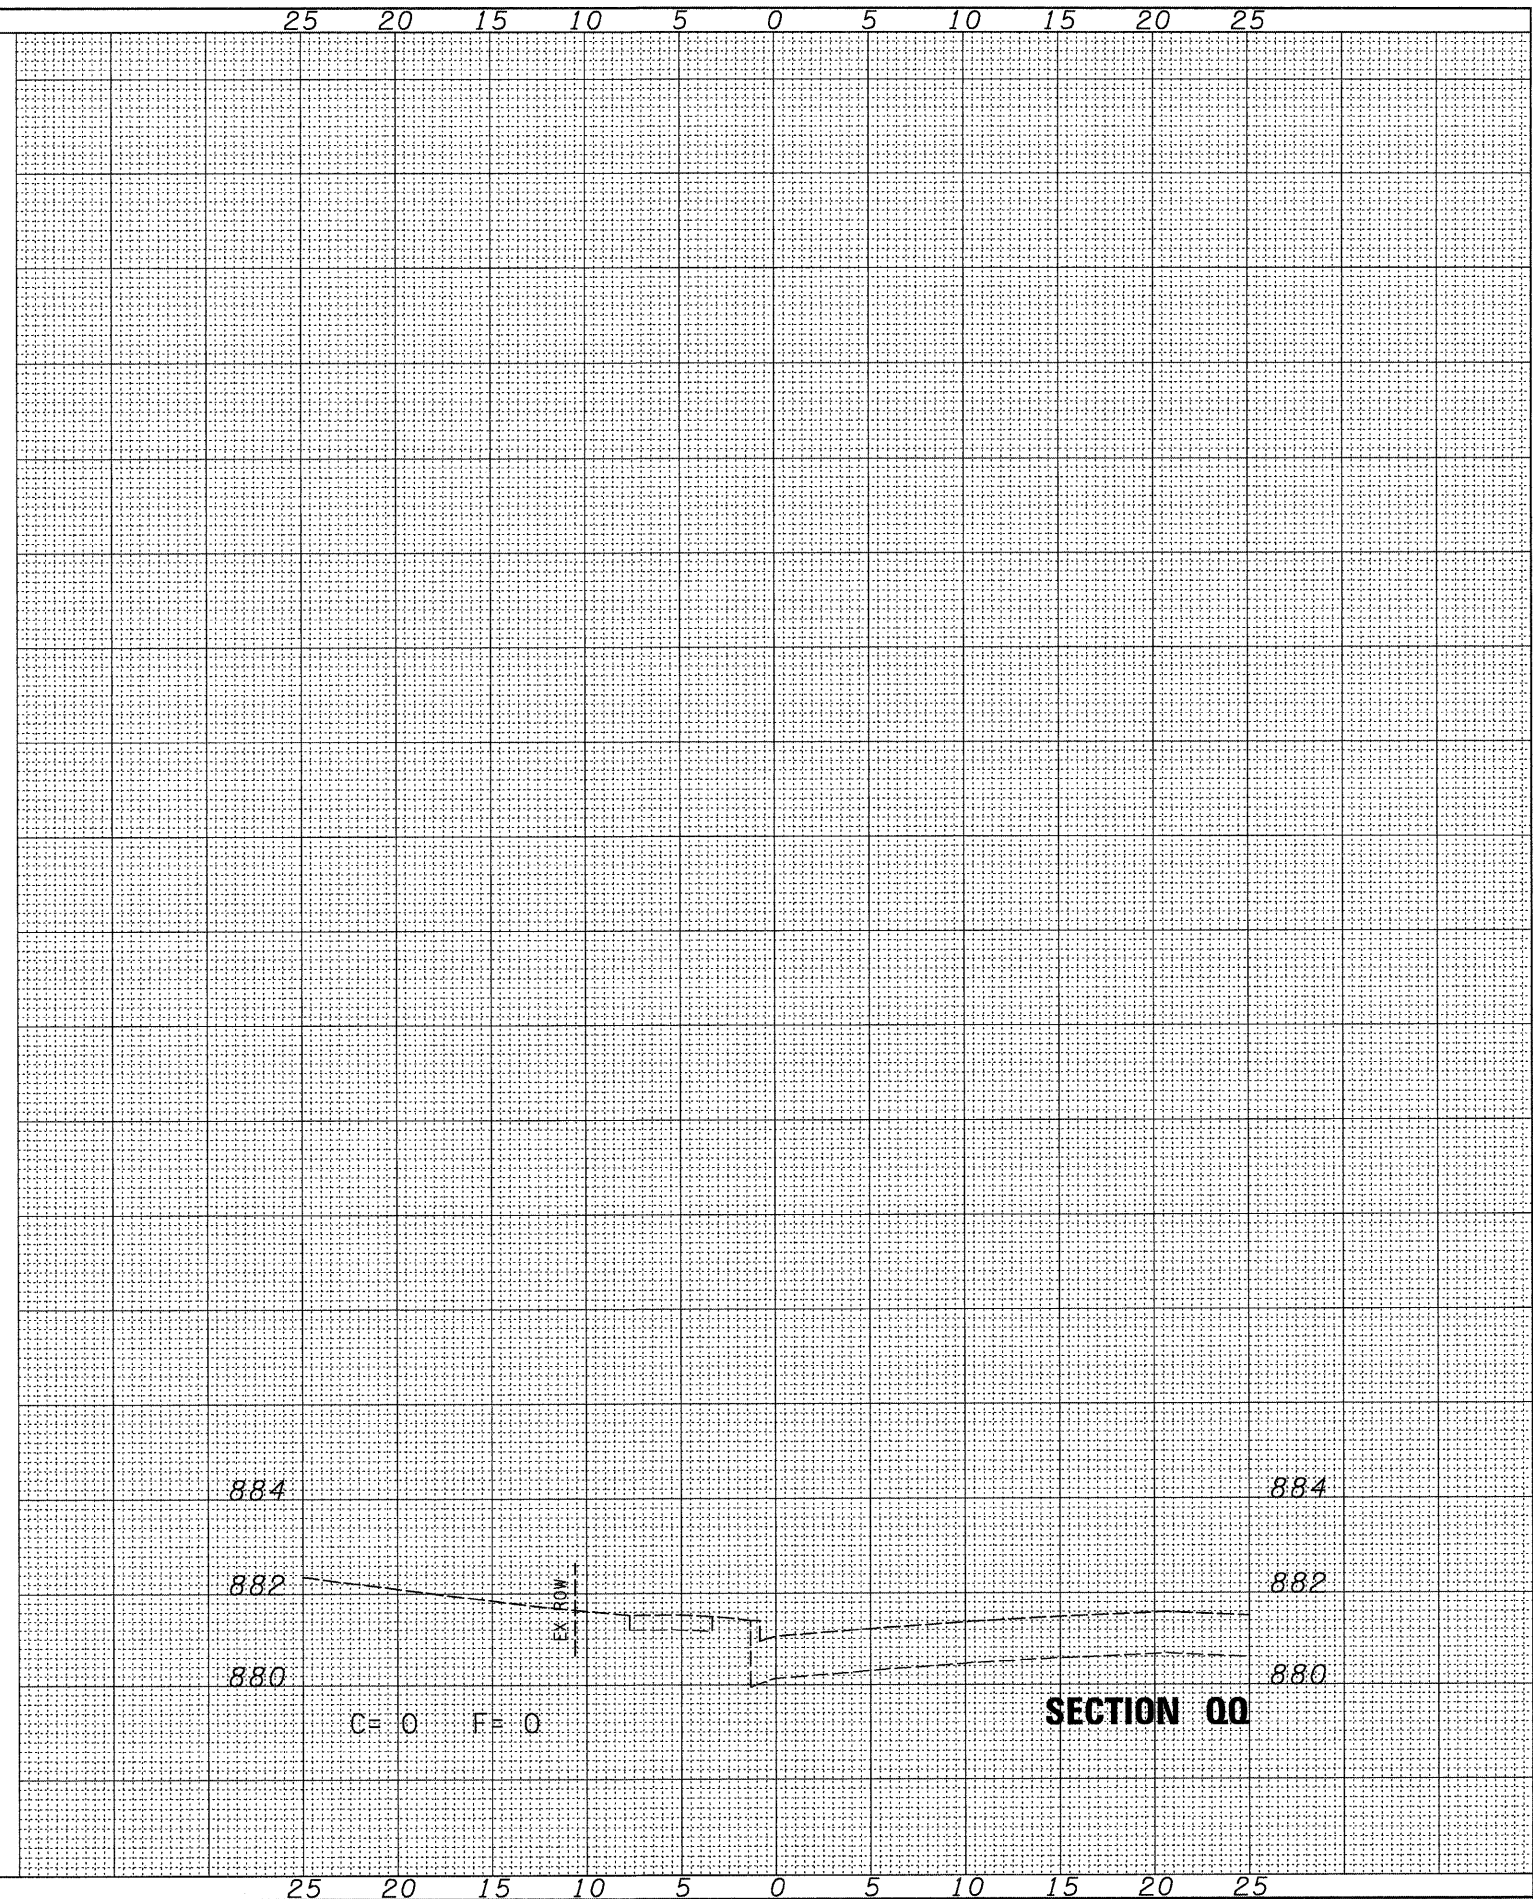
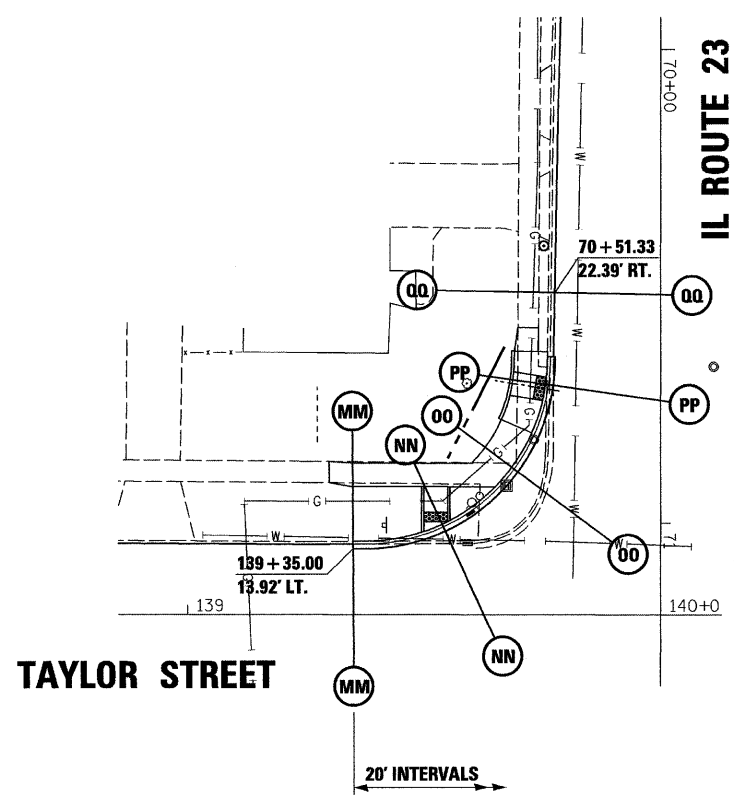


FINAL SURVEY
 SURVEYED
 PLOTTED
 NOTE BOOK
 NO.

ORIGINAL SURVEY
 SURVEYED
 PLOTTED
 NOTE BOOK
 NO.

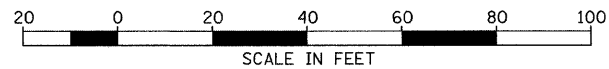

FILE NAME = D366983-SHT-XSSHT-TAYLOR-NW.DGN

USER NAME = ---

DESIGNED - DJD	REVISED -
DRAWN - LAG	REVISED -
CHECKED - DJD	REVISED -
DATE - 01/11	REVISED -

STATE OF ILLINOIS
DEPARTMENT OF TRANSPORTATION

CROSS SECTIONS (TAYLOR STREET) NW

SCALE: 1"=20' SHEET NO. ___ OF ___ SHEETS STA. _____ TO STA. _____

F.A.P. RTE.	SECTION	COUNTY	TOTAL SHEETS	SHEET NO.
68	(28)N, TS & I	DEKALB	120	120
CONTRACT NO. 66983				

ILLINOIS FED. AID PROJECT