

STATE OF ILLINOIS
 DEPARTMENT OF TRANSPORTATION
 DIVISION OF HIGHWAYS


**PROPOSED
 CONTRACT MAINTENANCE**

FAI 55 & FAI 72 (I55, I 72)
 SECTION D6 PATCHING 2012


SANGAMON COUNTY

F.A.I. RTE.	SECTION	COUNTY	TOTAL SHEETS	SHEET NO.
55 & 72	D6 PATCHING 2012	SANGAMON	10	1
FED. ROAD DIST. NO.	ILLINOIS	CONTRACT NO. 72E60		


FOR INDEX OF SHEETS, SEE SHEET NO. 2

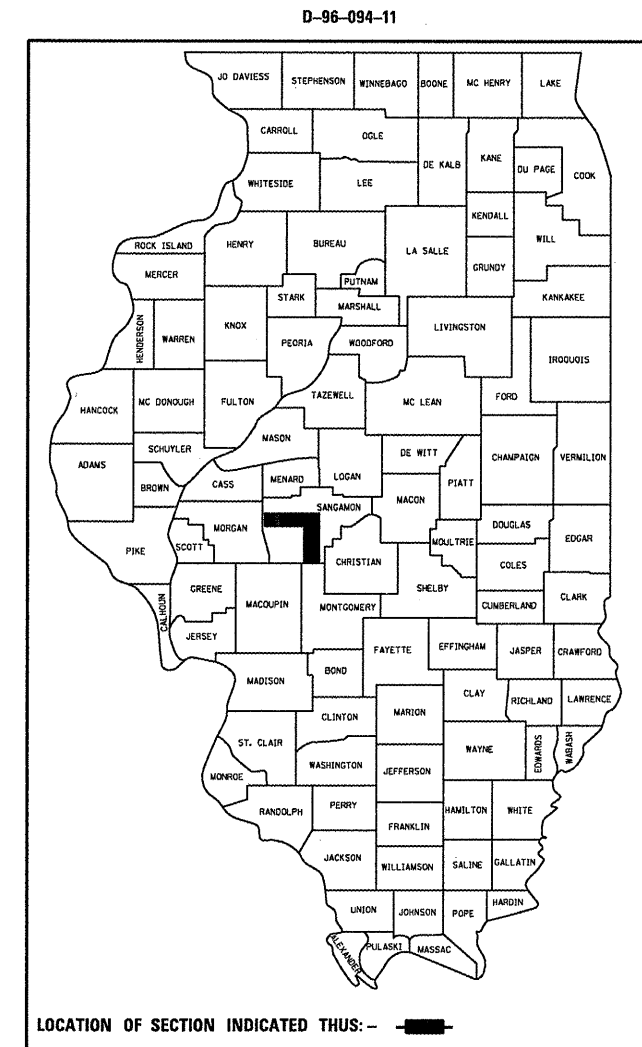

C-96-094-11

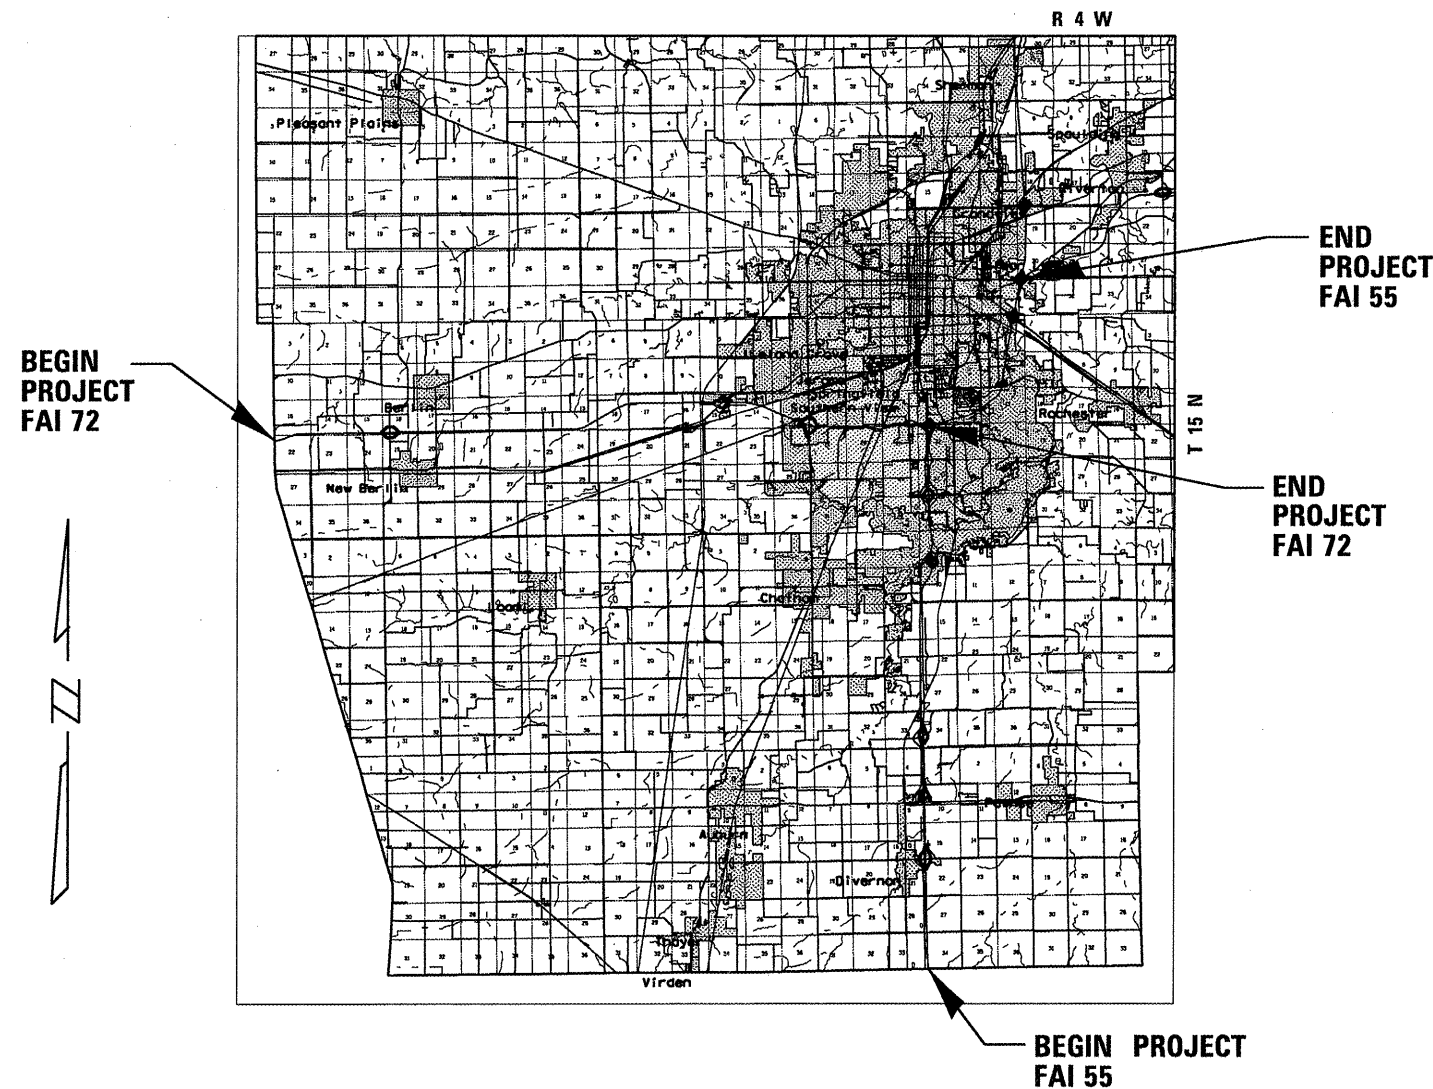

FAI 55 ADT 51,100 (13,600)
 FAI 72 ADT 31,200 (3,200)

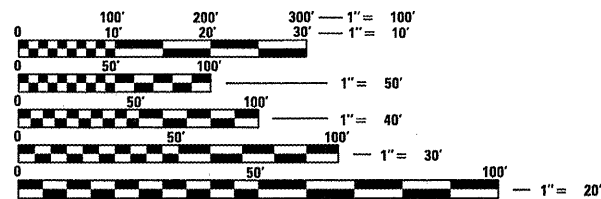

FULL SIZE PLANS HAVE BEEN PREPARED USING STANDARD ENGINEERING SCALES. REDUCED SIZED PLANS WILL NOT CONFORM TO STANDARD SCALES. IN MAKING MEASUREMENTS ON REDUCED PLANS, THE ABOVE SCALES MAY BE USED.

J.U.L.I.E.
 JOINT UTILITY LOCATION INFORMATION FOR EXCAVATION
 1-800-892-0123
 OR 811

PLAN AND CONTRACT TECHNICIAN
 TIMOTHY SHARP (217)782-7743

CONTRACT NO. 72E60

STATE OF ILLINOIS
 DEPARTMENT OF TRANSPORTATION
 DIVISION OF HIGHWAYS

SUBMITTED July 22 20 11
Ray P. ...
 DEPUTY DIRECTOR OF HIGHWAYS, REGION ENGINEER

Aug 19 20 11
Scott E. Stitt, P.E., J.E.
 ENGINEER OF DESIGN AND ENVIRONMENT

Aug 19 20 11
Christine N. Reed, J.E.
 DIRECTOR OF HIGHWAYS, CHIEF ENGINEER

PRINTED BY THE AUTHORITY
 OF THE STATE OF ILLINOIS