
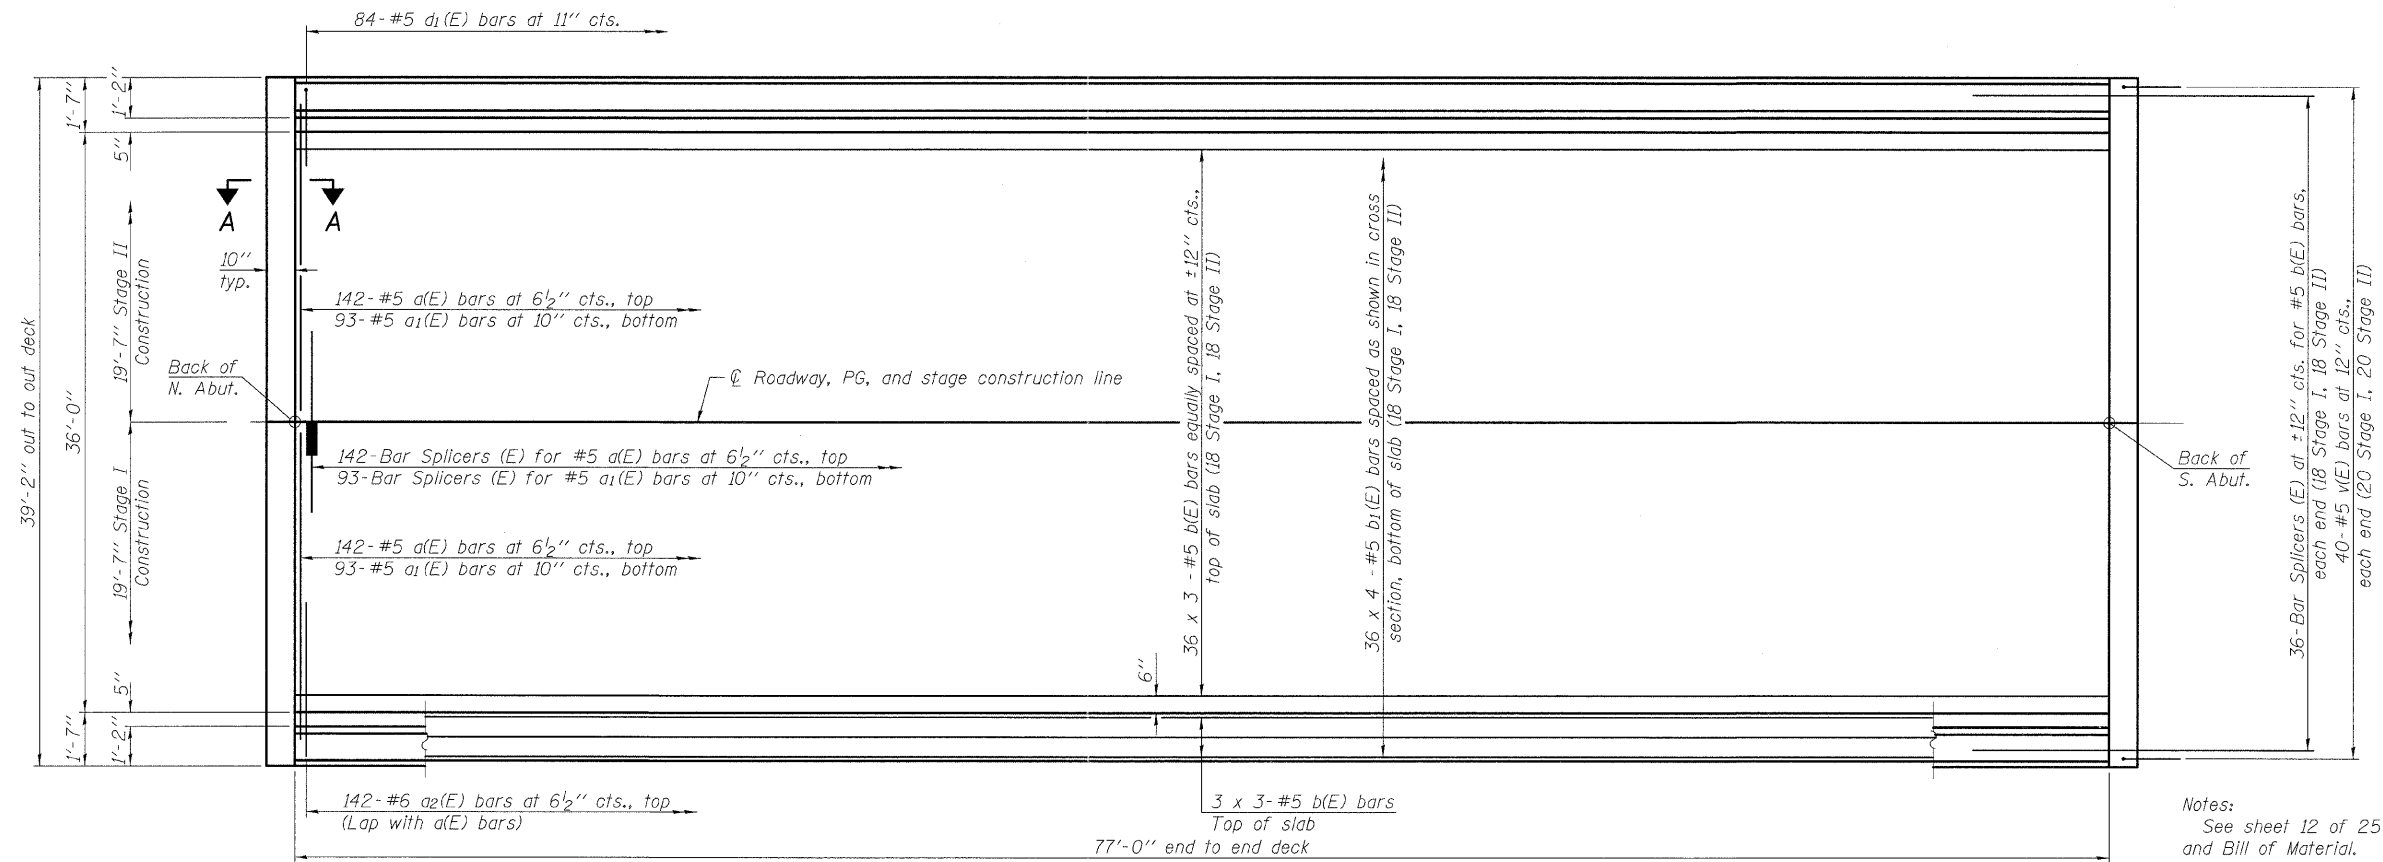



STATE OF ILLINOIS  
DEPARTMENT OF TRANSPORTATION

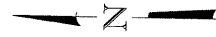

**MINIMUM BAR LAP**  
#5 bars = 3'-3"

**Notes:**  
See sheet 12 of 25 for superstructure details and Bill of Material.  
Bars indicated thus 36 x 3-#5 etc. indicates 36 lines of bars with 3 lengths per line.  
See sheet 12 of 25 for parapet reinforcement.  
For Section A-A, see sheet 15 of 25.

**PLAN**

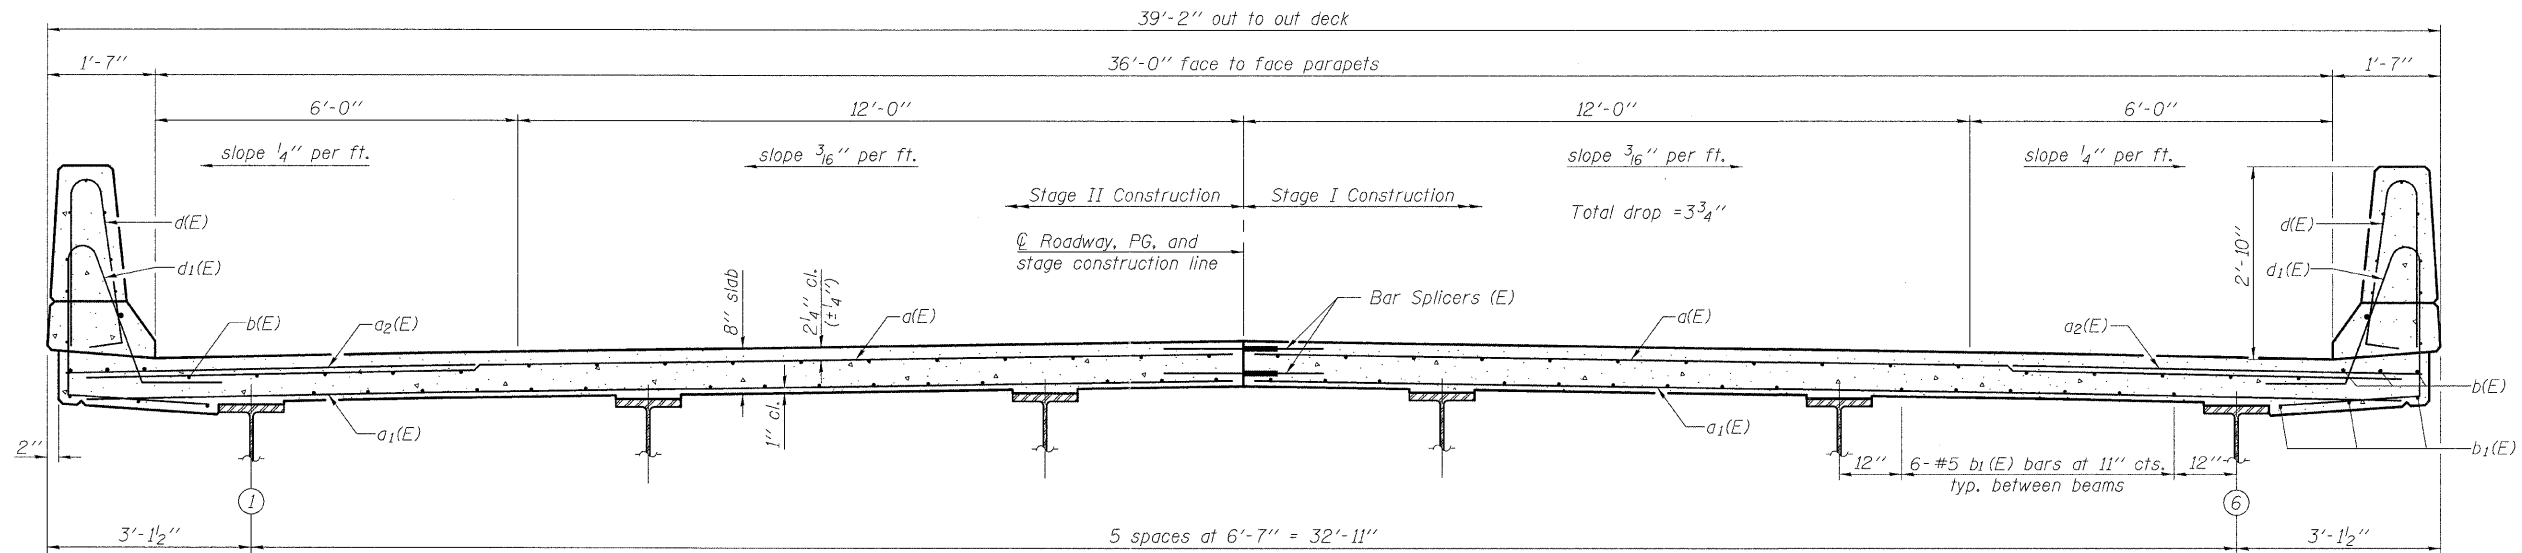

**CROSS SECTION**  
(Looking South)

**SUPERSTRUCTURE  
STRUCTURE NO. 014-0079**

DESIGNED	KAK
CHECKED	EML
DRAWN	KAK
CHECKED	EML

**HORNER &  
SHIFRIN, INC.  
ENGINEERS**

SHEET NO. 11 25 SHEETS	F.A.P. RTE. 690	SECTION 481B	COUNTY CLINTON	TOTAL SHEETS 46	SHEET NO. 28
	CONTRACT NO. 76C21				
FED. ROAD DIST. NO.		ILLINOIS FED. AID PROJECT			