


FINAL SURVEY NO.	SURVEYED	DATE
NOTE BOOK	PLOTTED	
	TEMPLATE	
	AREAS	
	CHECKED	

ORIGINAL SURVEY NO.	SURVEYED	DATE
NOTE BOOK	PLOTTED	
	TEMPLATE	
	AREAS	
	CHECKED	

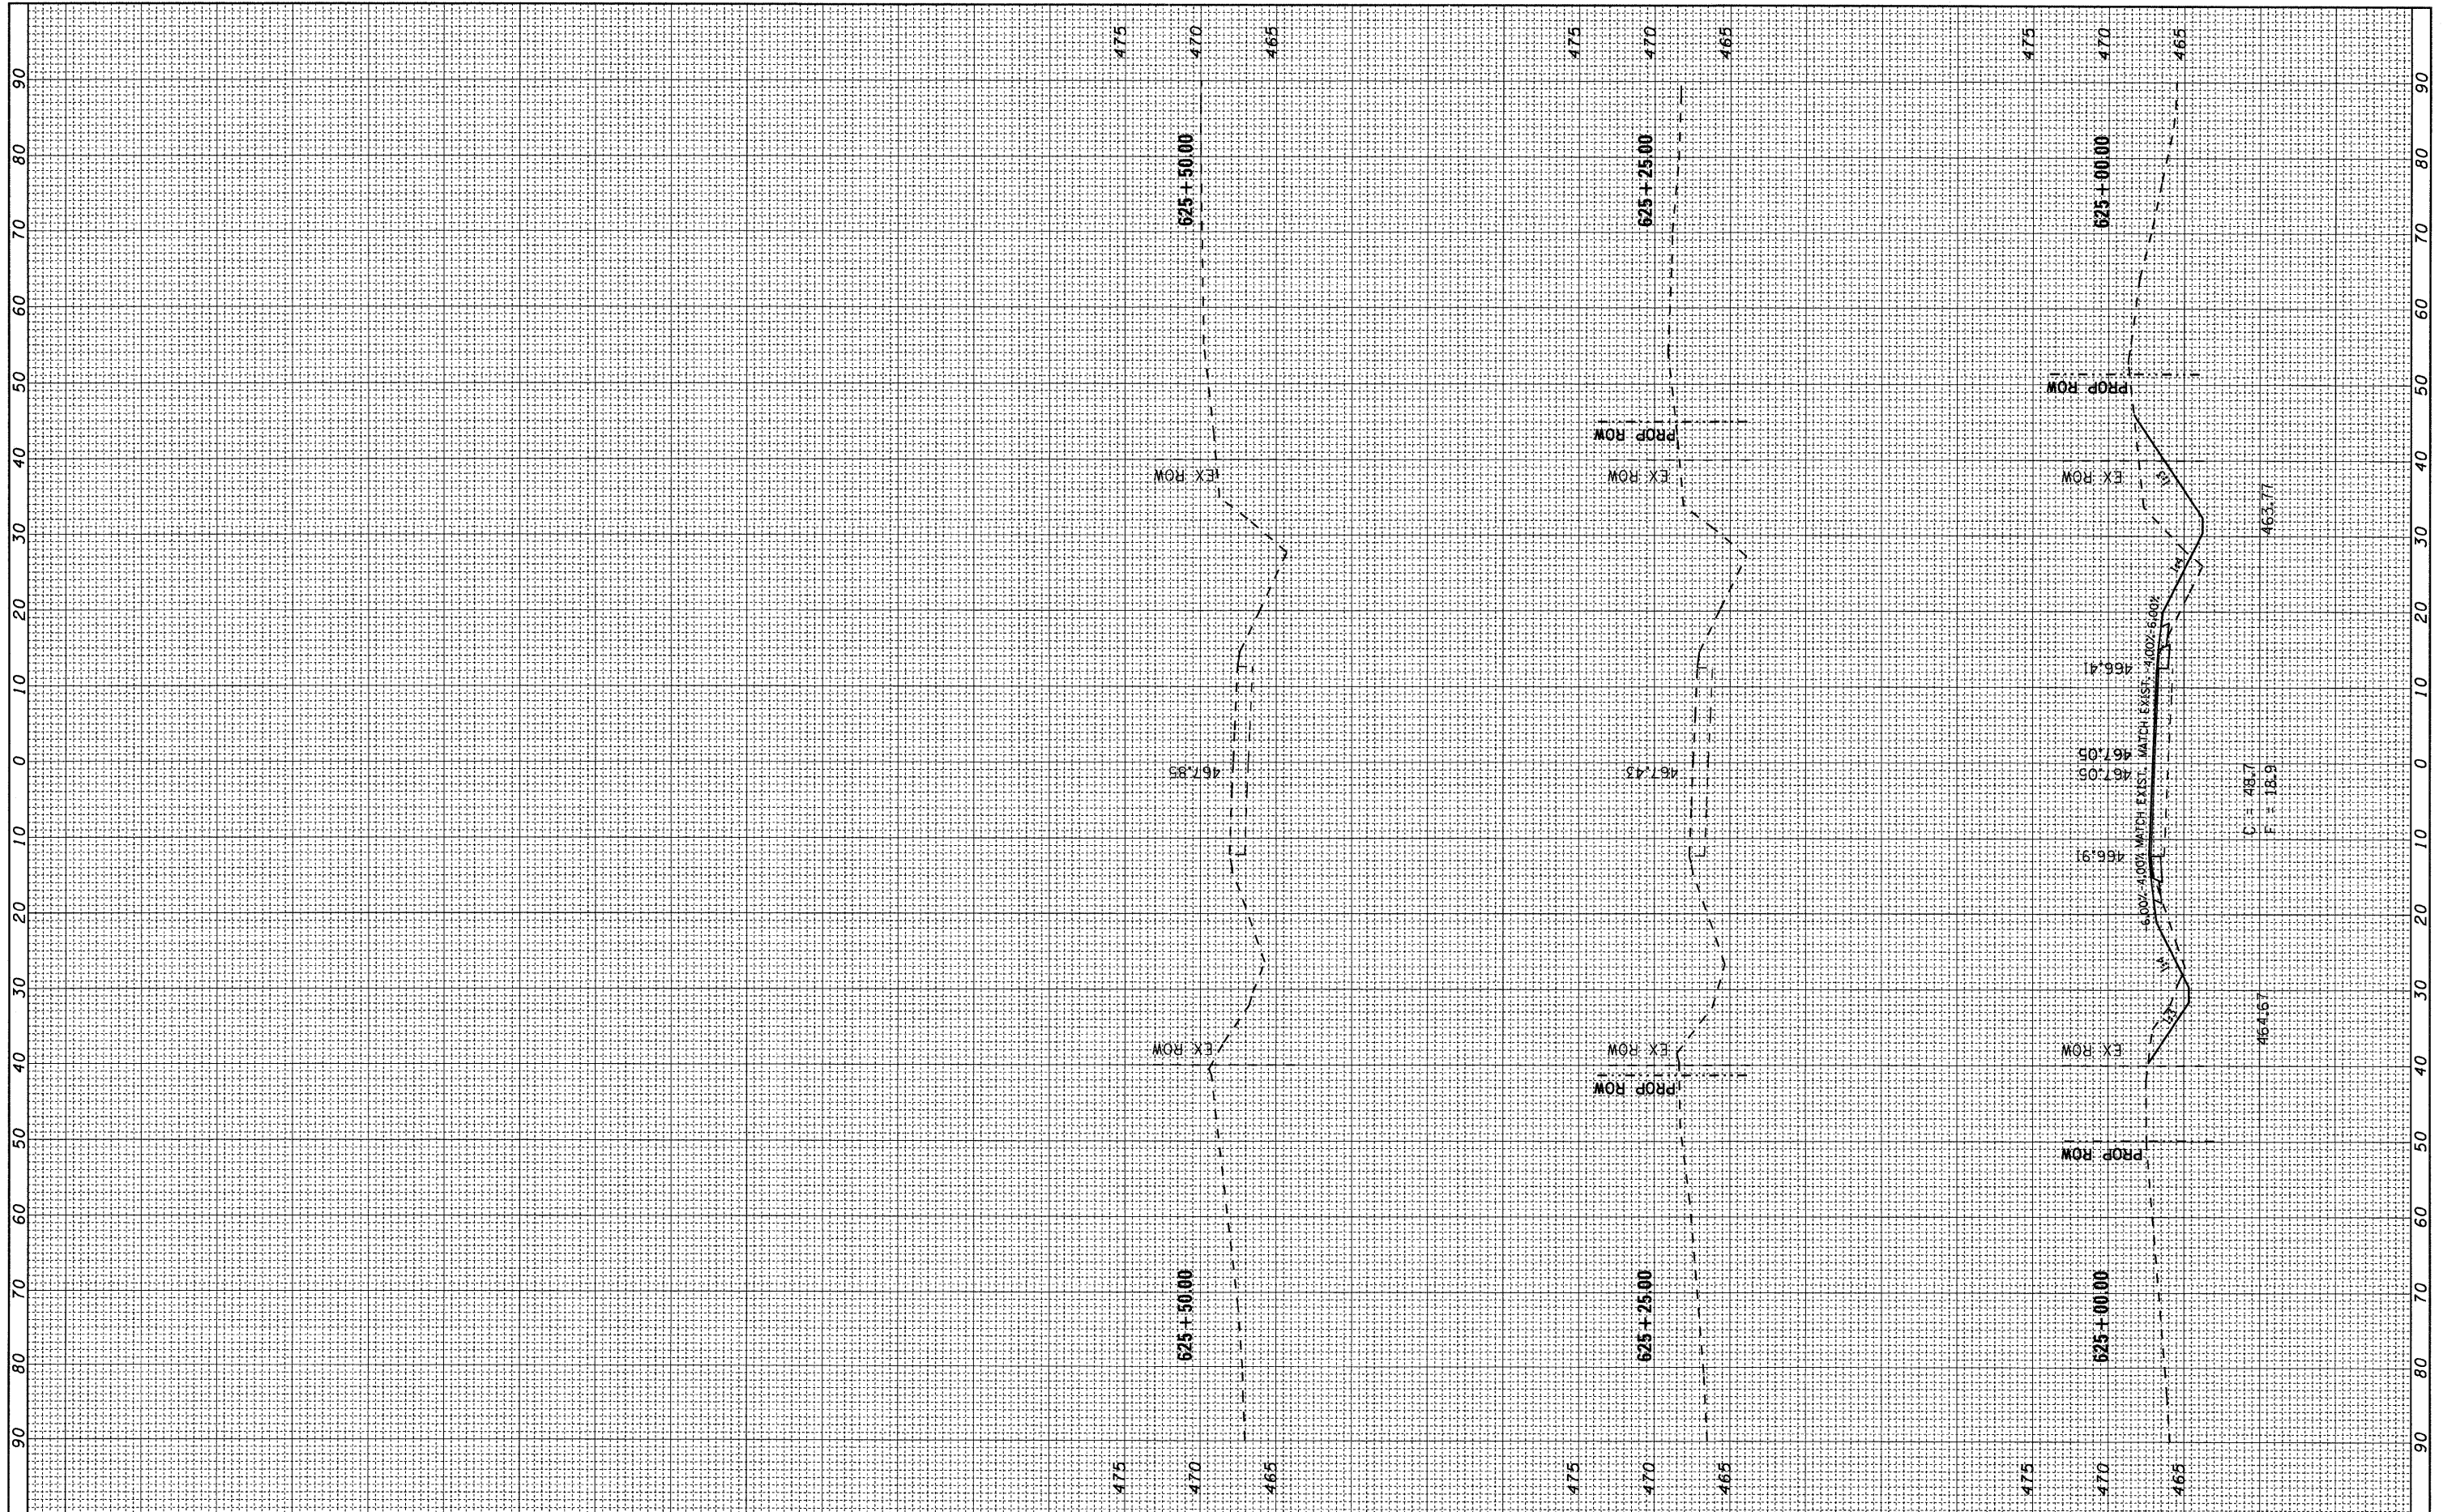

FILE NAME = e:\pwwork\pwwork\gelinh\dms52647\d876c21-sht4.dgn
 USER NAME = gelinh
 PLOT SCALE = 10.0000' / in.
 PLOT DATE = 6/21/2011

DESIGNED -
 DRAWN -
 CHECKED -
 DATE -

REVISED -
 REVISED -
 REVISED -
 REVISED -

STATE OF ILLINOIS
 DEPARTMENT OF TRANSPORTATION

CROSS SECTION

SCALE: SHEET NO. 4 OF 4 SHEETS STA. 625+00.00 TO STA. 625+50.00

F.A.P. RTE.	SECTION	COUNTY	TOTAL SHEETS	SHEET NO.
690	481B	CLINTON	46	46
				CONTRACT NO. 76C21
ILLINOIS FED. AID PROJECT				