


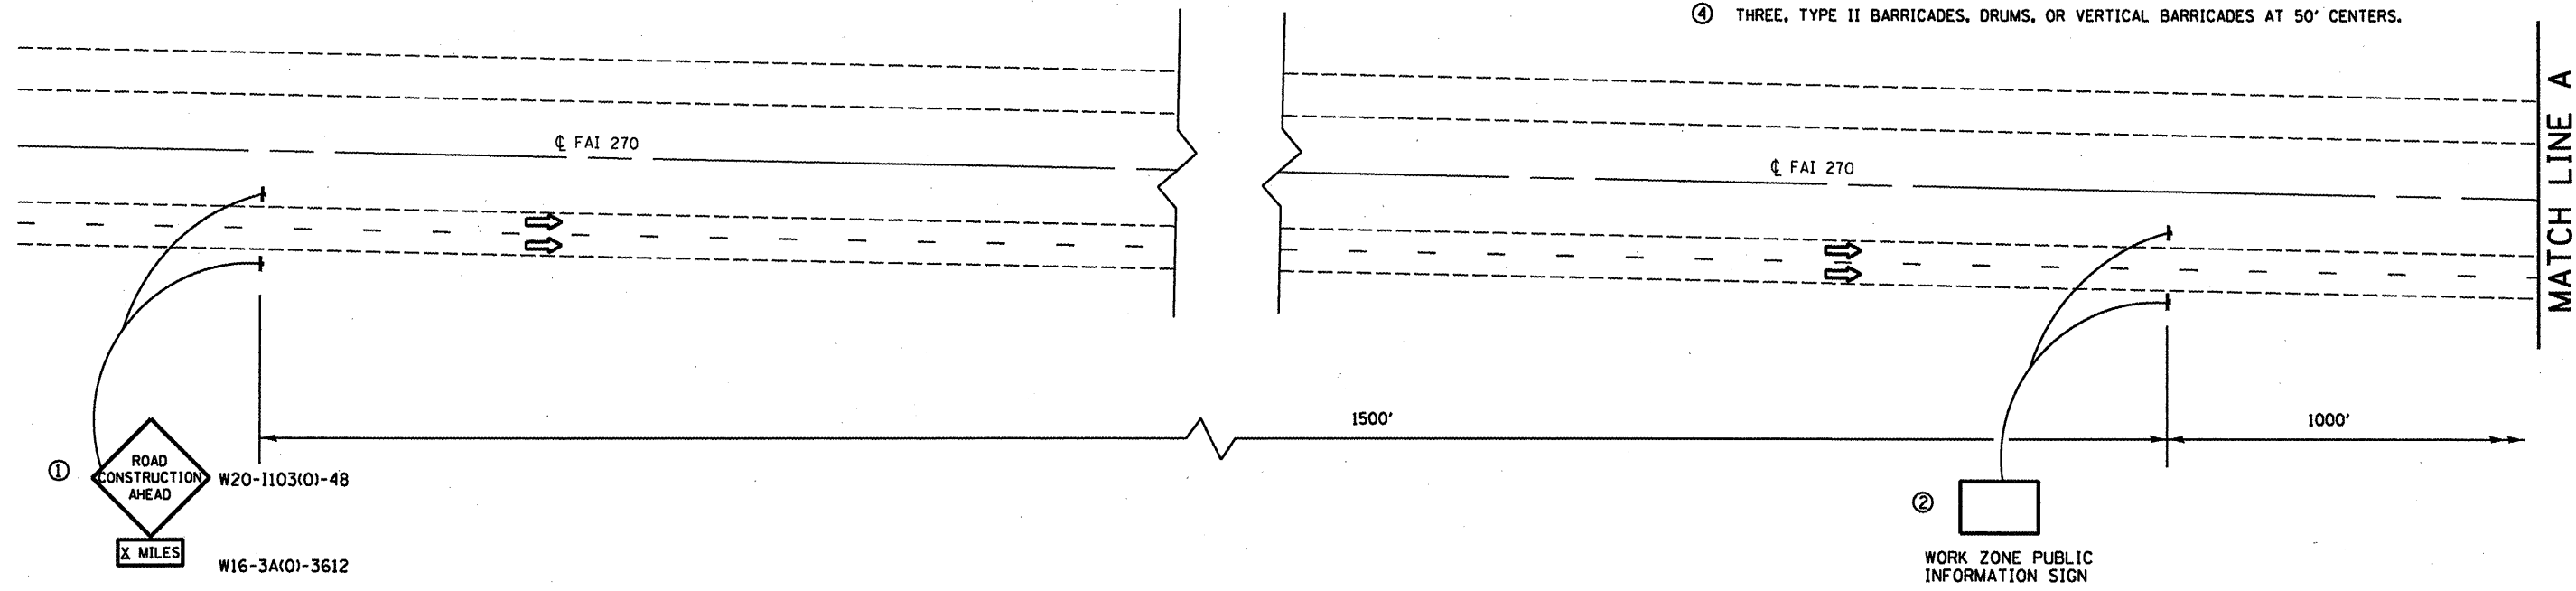

- ① THE ROAD CONSTRUCTION AHEAD SIGN SHALL BE LOCATED 3 TO 5 MILES IN ADVANCE OF THE PROJECT LIMITS.
- ② THE MESSAGE AND SIZE OF THE WORK ZONE PUBLIC INFORMATION SIGN SHALL BE AS SPECIFIED BY THE DEPARTMENT.
- ③ THE MESSAGE BOARD SHALL BE USED TO DISPLAY STATUS OF LANES WITHIN THE PROJECT. THE PRIMARY MESSAGES SHALL BE AS SPECIFIED BY THE RESIDENT ENGINEER. MESSAGE BOARD PAID FOR IN CALENDAR MONTH AS CHANGEABLE MESSAGE SIGN.
- ④ THREE, TYPE II BARRICADES, DRUMS, OR VERTICAL BARRICADES AT 50' CENTERS.




NOTES:

TRAFFIC CONTROL FOR I-255 SHALL BE INSTALLED AS SHOWN ON THE PLANS. THE COST OF THIS TRAFFIC CONTROL SHALL BE INCLUDED IN THE PAY ITEM "TRAFFIC CONTROL AND PROTECTION STANDARD 701411 (SPECIAL)".

TRAFFIC CONTROL ON IL 111 SHALL BE ACCORDING TO "TRAFFIC CONTROL AND PROTECTION STANDARD 701421".

PLAN NOT TO SCALE.

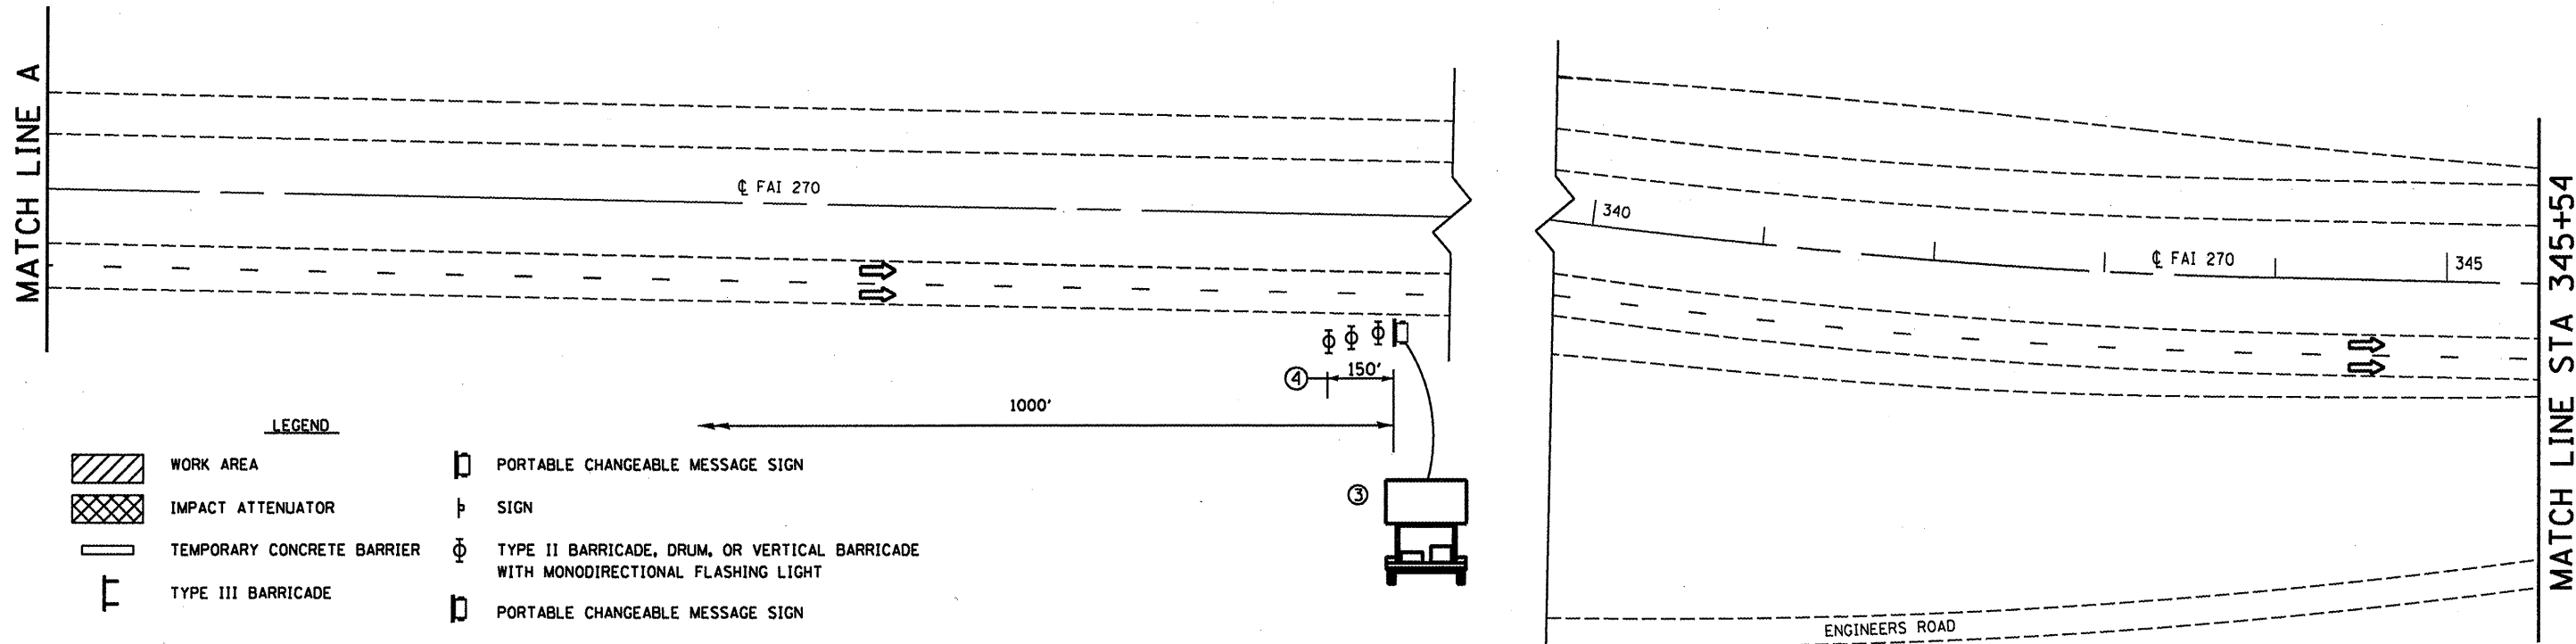

LEGEND

- WORK AREA
- IMPACT ATTENUATOR
- TEMPORARY CONCRETE BARRIER
- TYPE III BARRICADE
- PORTABLE CHANGEABLE MESSAGE SIGN
- SIGN
- TYPE II BARRICADE, DRUM, OR VERTICAL BARRICADE WITH MONODIRECTIONAL FLASHING LIGHT
- PORTABLE CHANGEABLE MESSAGE SIGN

FILE NAME =
c:\pwwork\pwidat\therpr\1\08266295\0876

USER NAME = therpr1
08-sht-plan.dgn
PLOT SCALE = 100.0000' / in.
PLOT DATE = 7/7/2011

DESIGNED -	REVISD -
DRAWN -	REVISD -
CHECKED -	REVISD -
DATE -	REVISD -

STATE OF ILLINOIS
DEPARTMENT OF TRANSPORTATION

TRAFFIC CONTROL & PROTECTION PLAN

SCALE: N/A SHEET NO. 1 OF 3 SHEETS STA. _____ TO STA. _____

F.A.I. RTE.	SECTION	COUNTY	TOTAL SHEETS	SHEET NO.
270	60-3MB-1-HDF-1	MADISON	15	4
CONTRACT NO. 76F08				
ILLINOIS FED. AID PROJECT				