
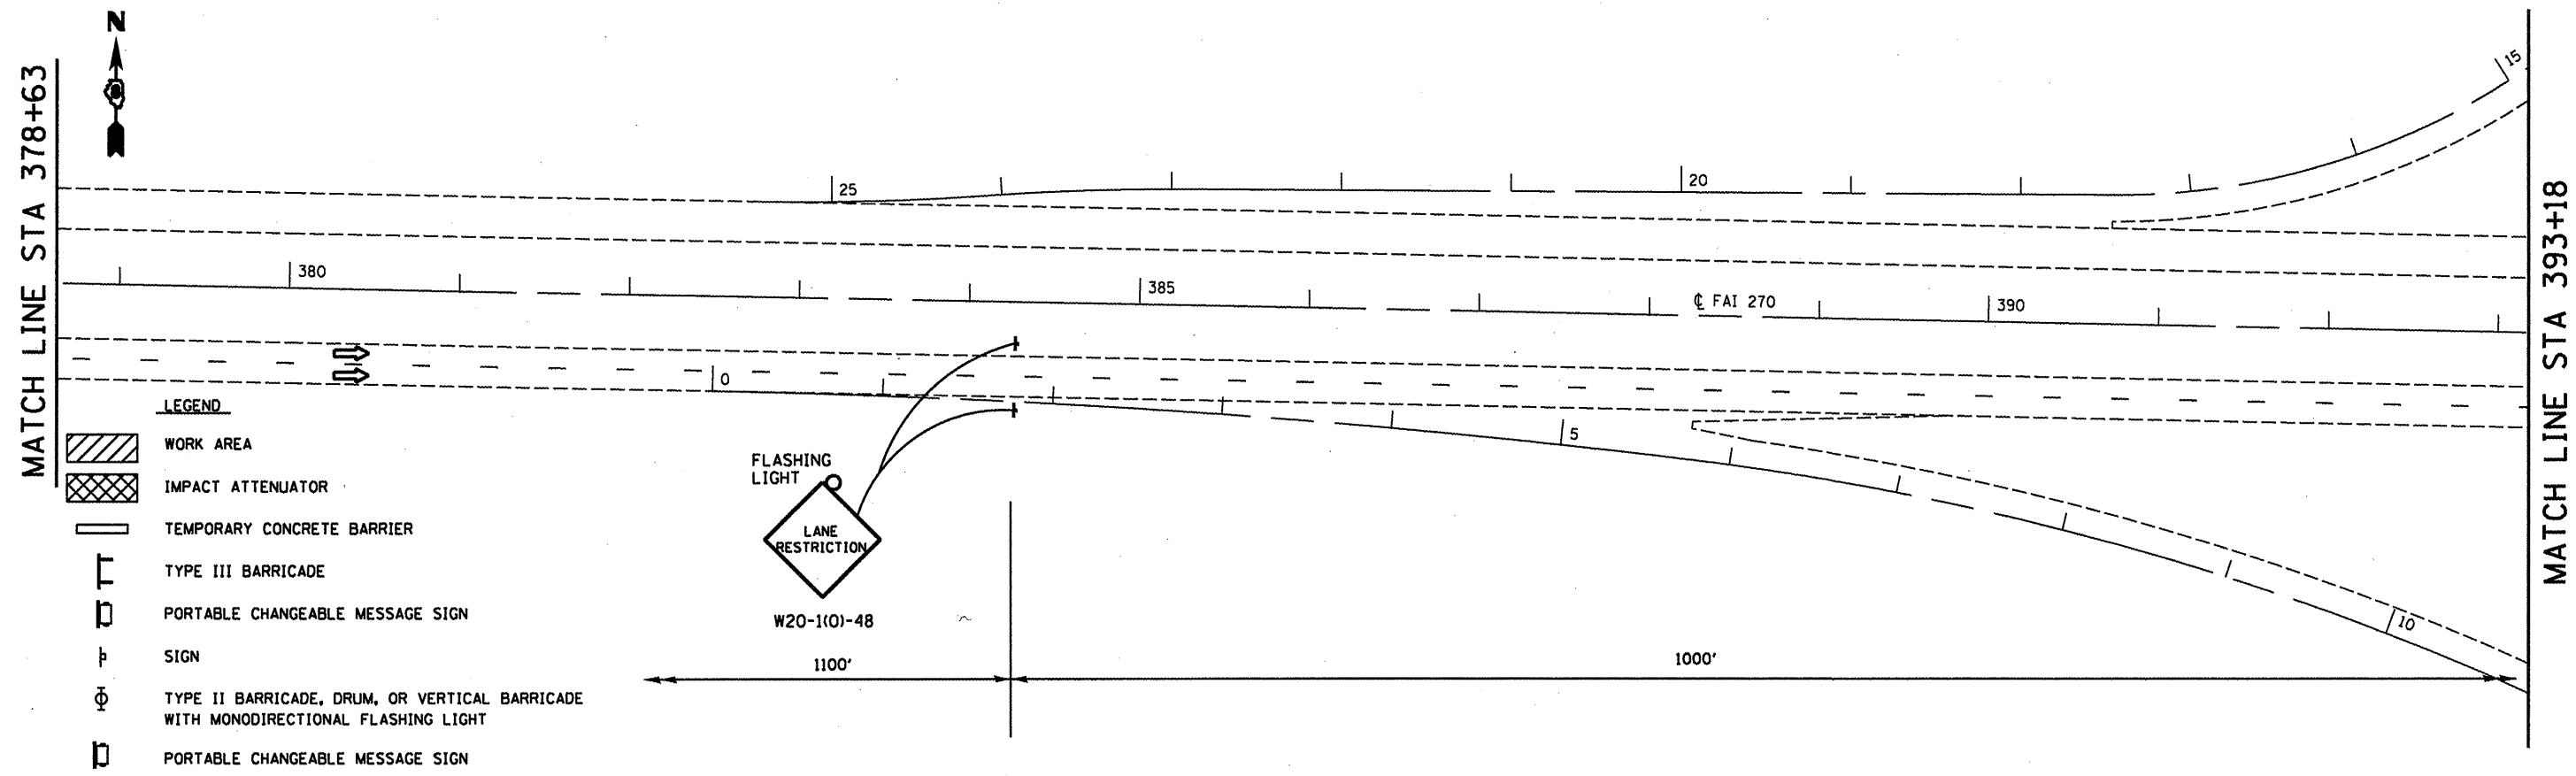


NOTES:

TRAFFIC CONTROL FOR I-255 SHALL BE INSTALLED AS SHOWN ON THE PLANS. THE COST OF THIS TRAFFIC CONTROL SHALL BE INCLUDED IN THE PAY ITEM "TRAFFIC CONTROL AND PROTECTION STANDARD 701411 (SPECIAL)".

TRAFFIC CONTROL ON IL 111 SHALL BE ACCORDING TO "TRAFFIC CONTROL AND PROTECTION STANDARD 701421".

PLAN NOT TO SCALE.

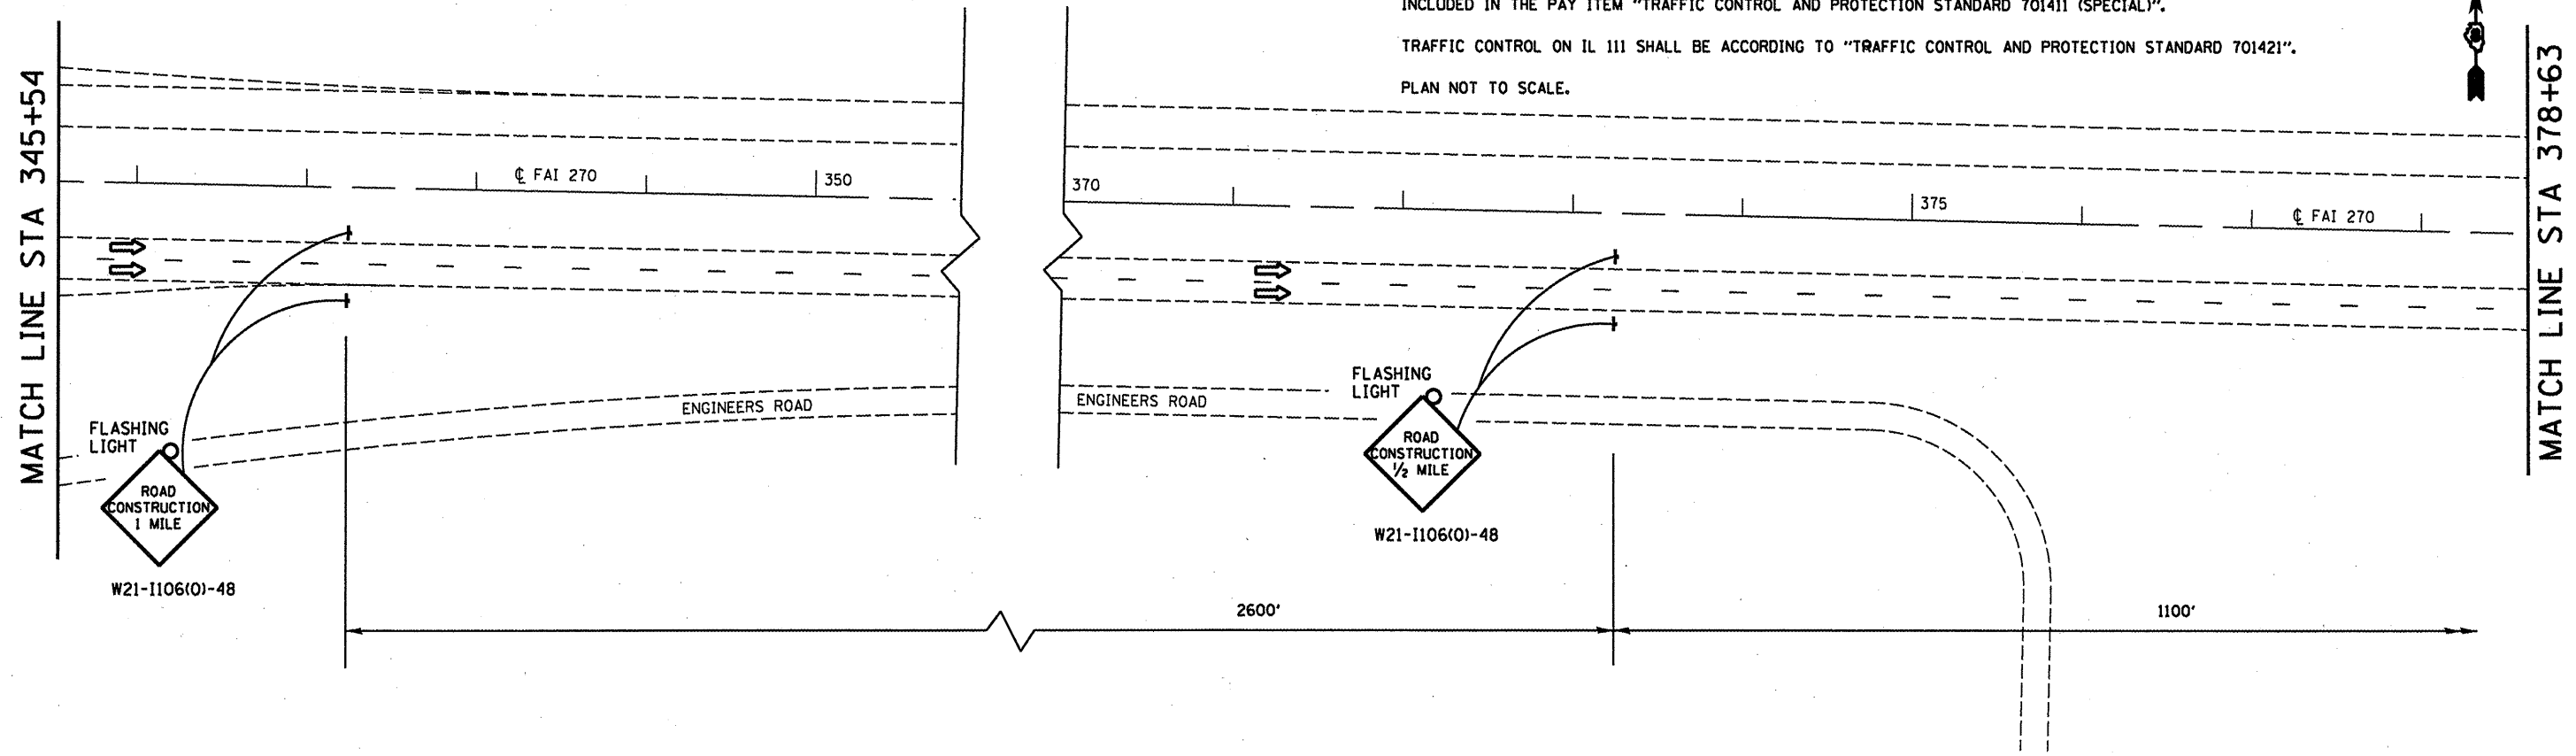

LEGEND

- WORK AREA
- IMPACT ATTENUATOR
- TEMPORARY CONCRETE BARRIER
- TYPE III BARRICADE
- PORTABLE CHANGEABLE MESSAGE SIGN
- SIGN
- TYPE II BARRICADE, DRUM, OR VERTICAL BARRICADE WITH MONODIRECTIONAL FLASHING LIGHT
- PORTABLE CHANGEABLE MESSAGE SIGN

FILE NAME =	USER NAME = therpr1	DESIGNED -	REVISED -
08-shr-plan.dgn		DRAWN -	REVISED -
PLOT SCALE = 1/8" = 1'-0"		CHECKED -	REVISED -
PLOT DATE = 7/7/2011		DATE -	REVISED -

**STATE OF ILLINOIS
DEPARTMENT OF TRANSPORTATION**

TRAFFIC CONTROL & PROTECTION PLAN

SCALE: N/A SHEET NO. 2 OF 3 SHEETS STA. _____ TO STA. _____

F.A.I. RTE.	SECTION	COUNTY	TOTAL SHEETS	SHEET NO.
270	60-3HB-1-HDF-1	MADISON	15	5
CONTRACT NO. 76F08				
ILLINOIS FED. AID PROJECT				