

NOTES:


TRAFFIC CONTROL FOR I-255 SHALL BE INSTALLED AS SHOWN ON THE PLANS. THE COST OF THIS TRAFFIC CONTROL SHALL BE INCLUDED IN THE PAY ITEM "TRAFFIC CONTROL AND PROTECTION STANDARD 701411 (SPECIAL)".

TRAFFIC CONTROL ON IL 111 SHALL BE ACCORDING TO "TRAFFIC CONTROL AND PROTECTION STANDARD 701421".

PLAN NOT TO SCALE.



MATCH LINE STA 393+18

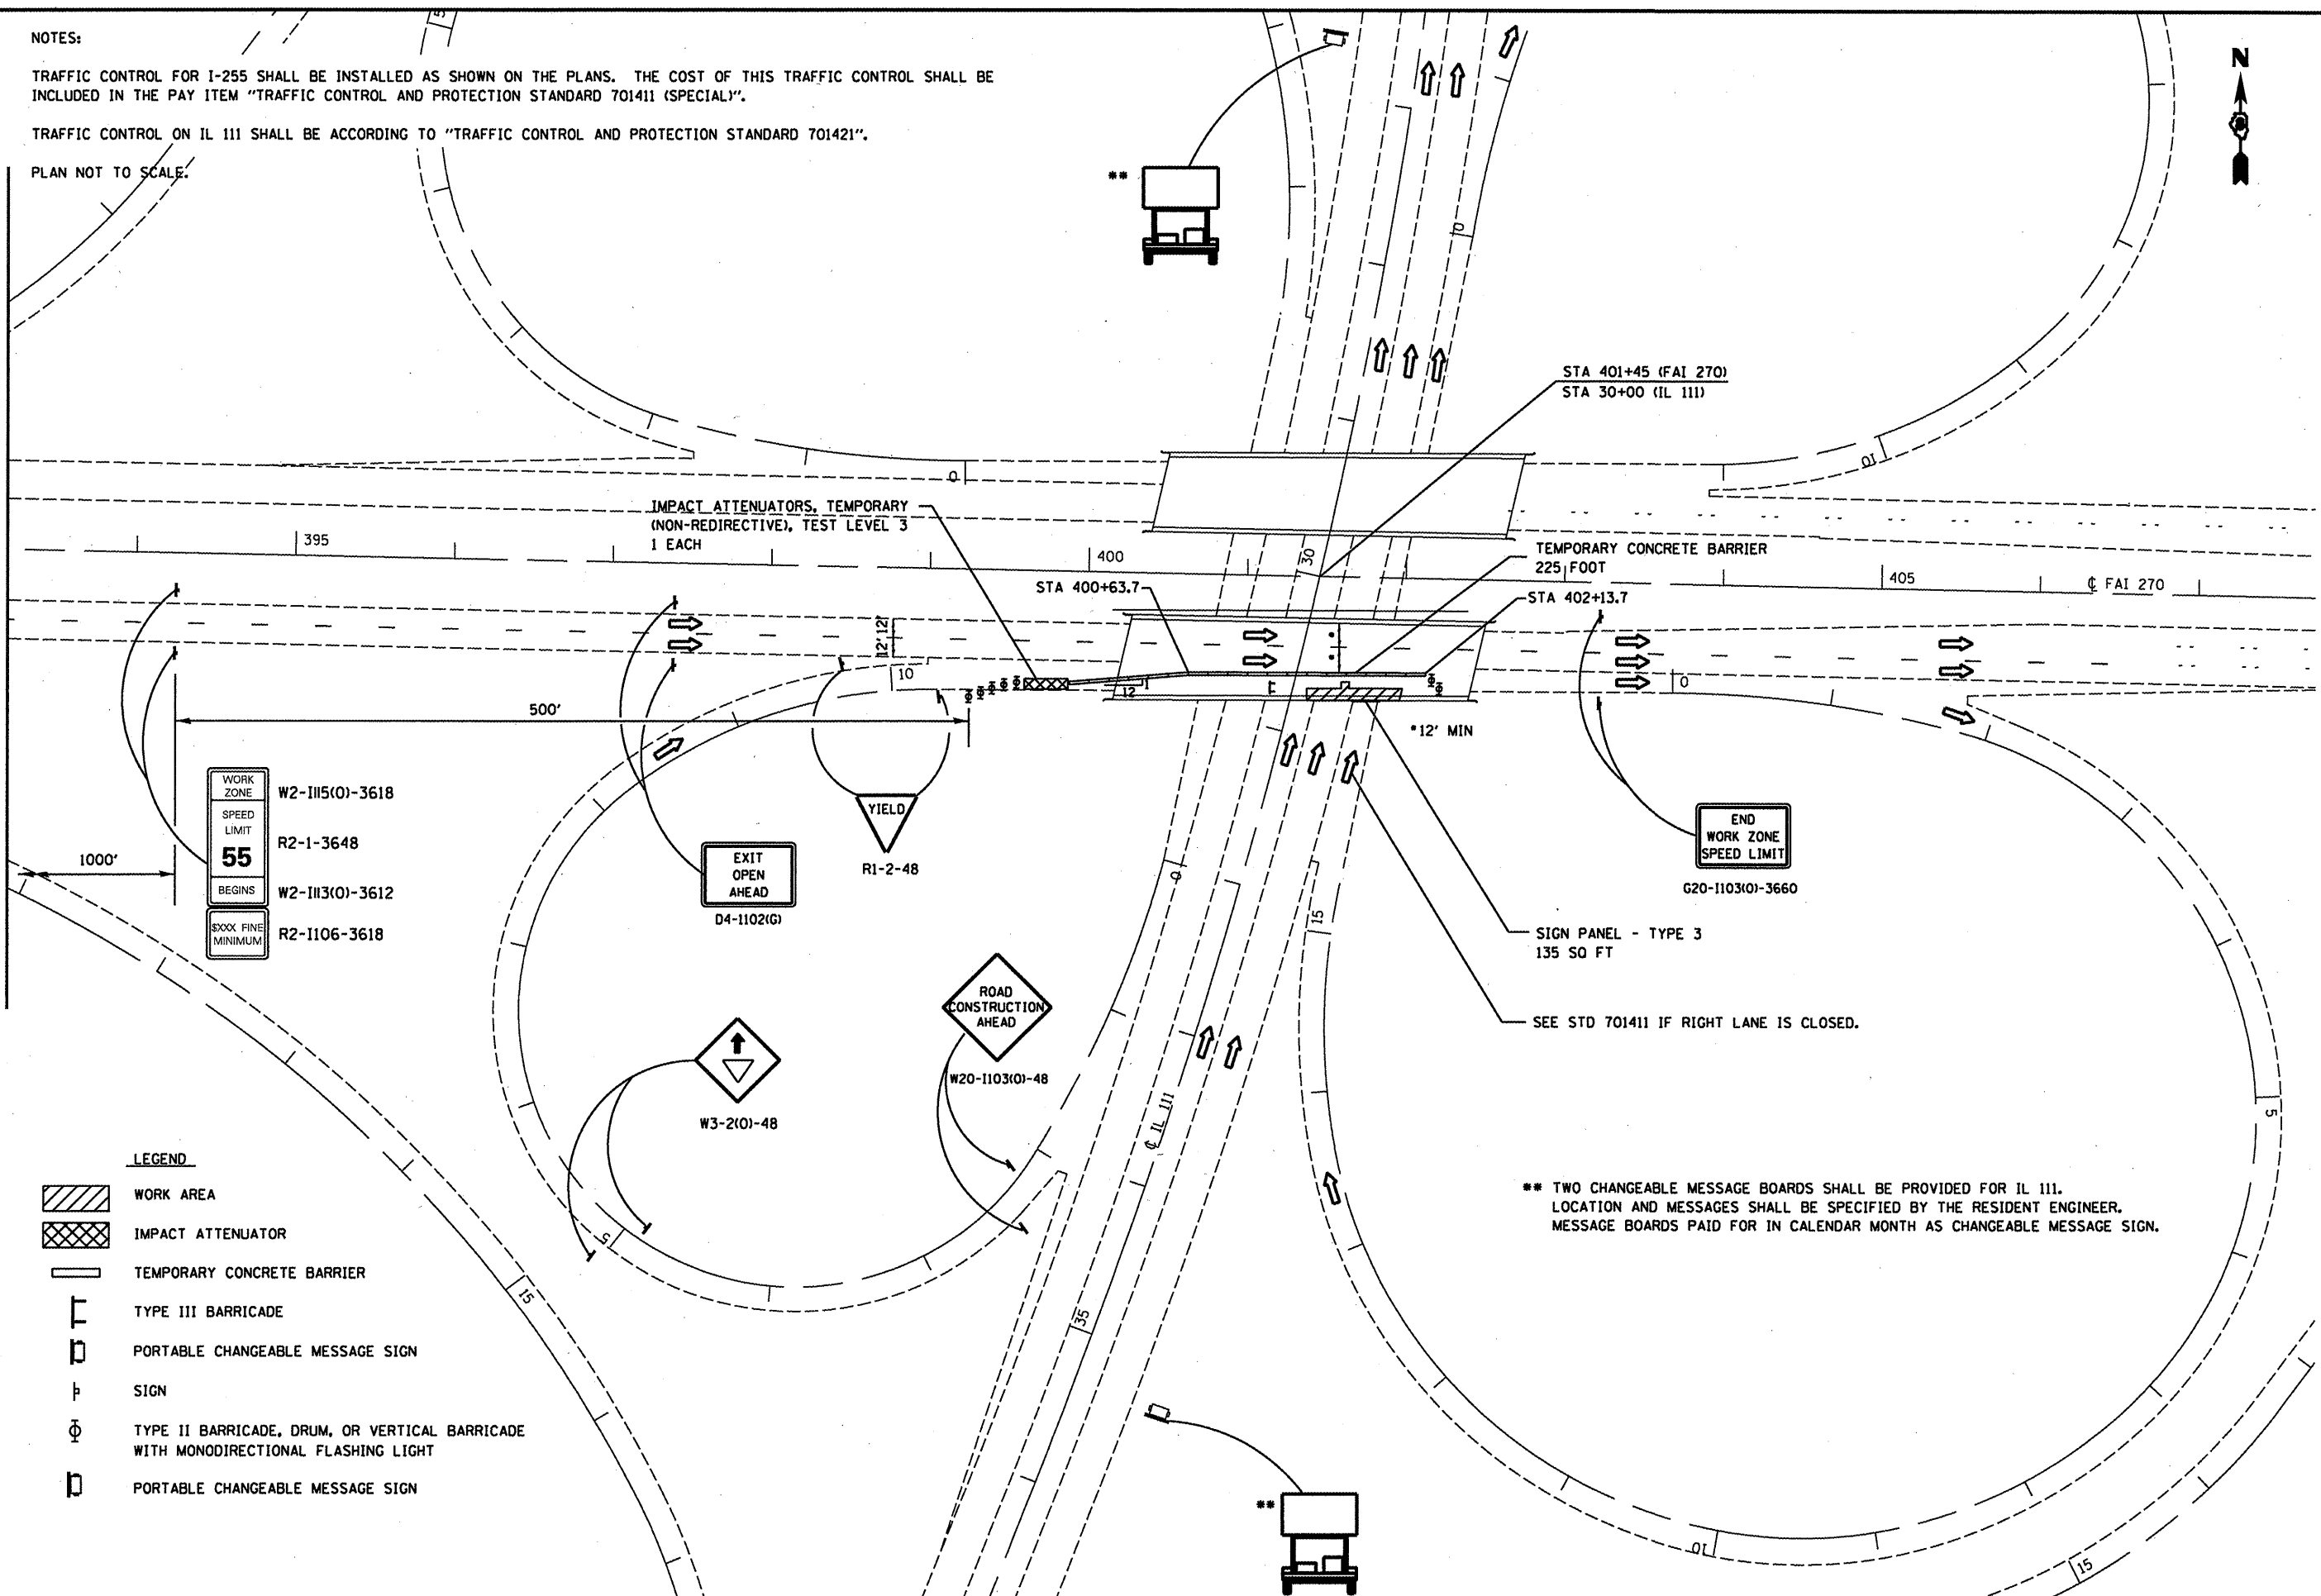

LEGEND

- WORK AREA
- IMPACT ATTENUATOR
- TEMPORARY CONCRETE BARRIER
- TYPE III BARRICADE
- PORTABLE CHANGEABLE MESSAGE SIGN
- SIGN
- TYPE II BARRICADE, DRUM, OR VERTICAL BARRICADE WITH MONODIRECTIONAL FLASHING LIGHT
- PORTABLE CHANGEABLE MESSAGE SIGN

FILE NAME =
c:\pwwork\pwwork\therpr1\d0266295\d876

USER NAME = therpr1
08-ah-pleudgn
PLOT SCALE = 1/8" = 100'
PLOT DATE = 7/7/2011

DESIGNED -	REVISED -
DRAWN -	REVISED -
CHECKED -	REVISED -
DATE -	REVISED -

**STATE OF ILLINOIS
DEPARTMENT OF TRANSPORTATION**

TRAFFIC CONTROL & PROTECTION PLAN

SCALE: N/A SHEET NO. 3 OF 3 SHEETS STA. TO STA.

F.A.I. RTE. 270	SECTION 60-3HB-1-HDF-1	COUNTY MADISON	TOTAL SHEETS 15	SHEET NO. 6
CONTRACT NO. 76F08				
ILLINOIS FED. AID PROJECT				