


BY	DATE

BY	DATE

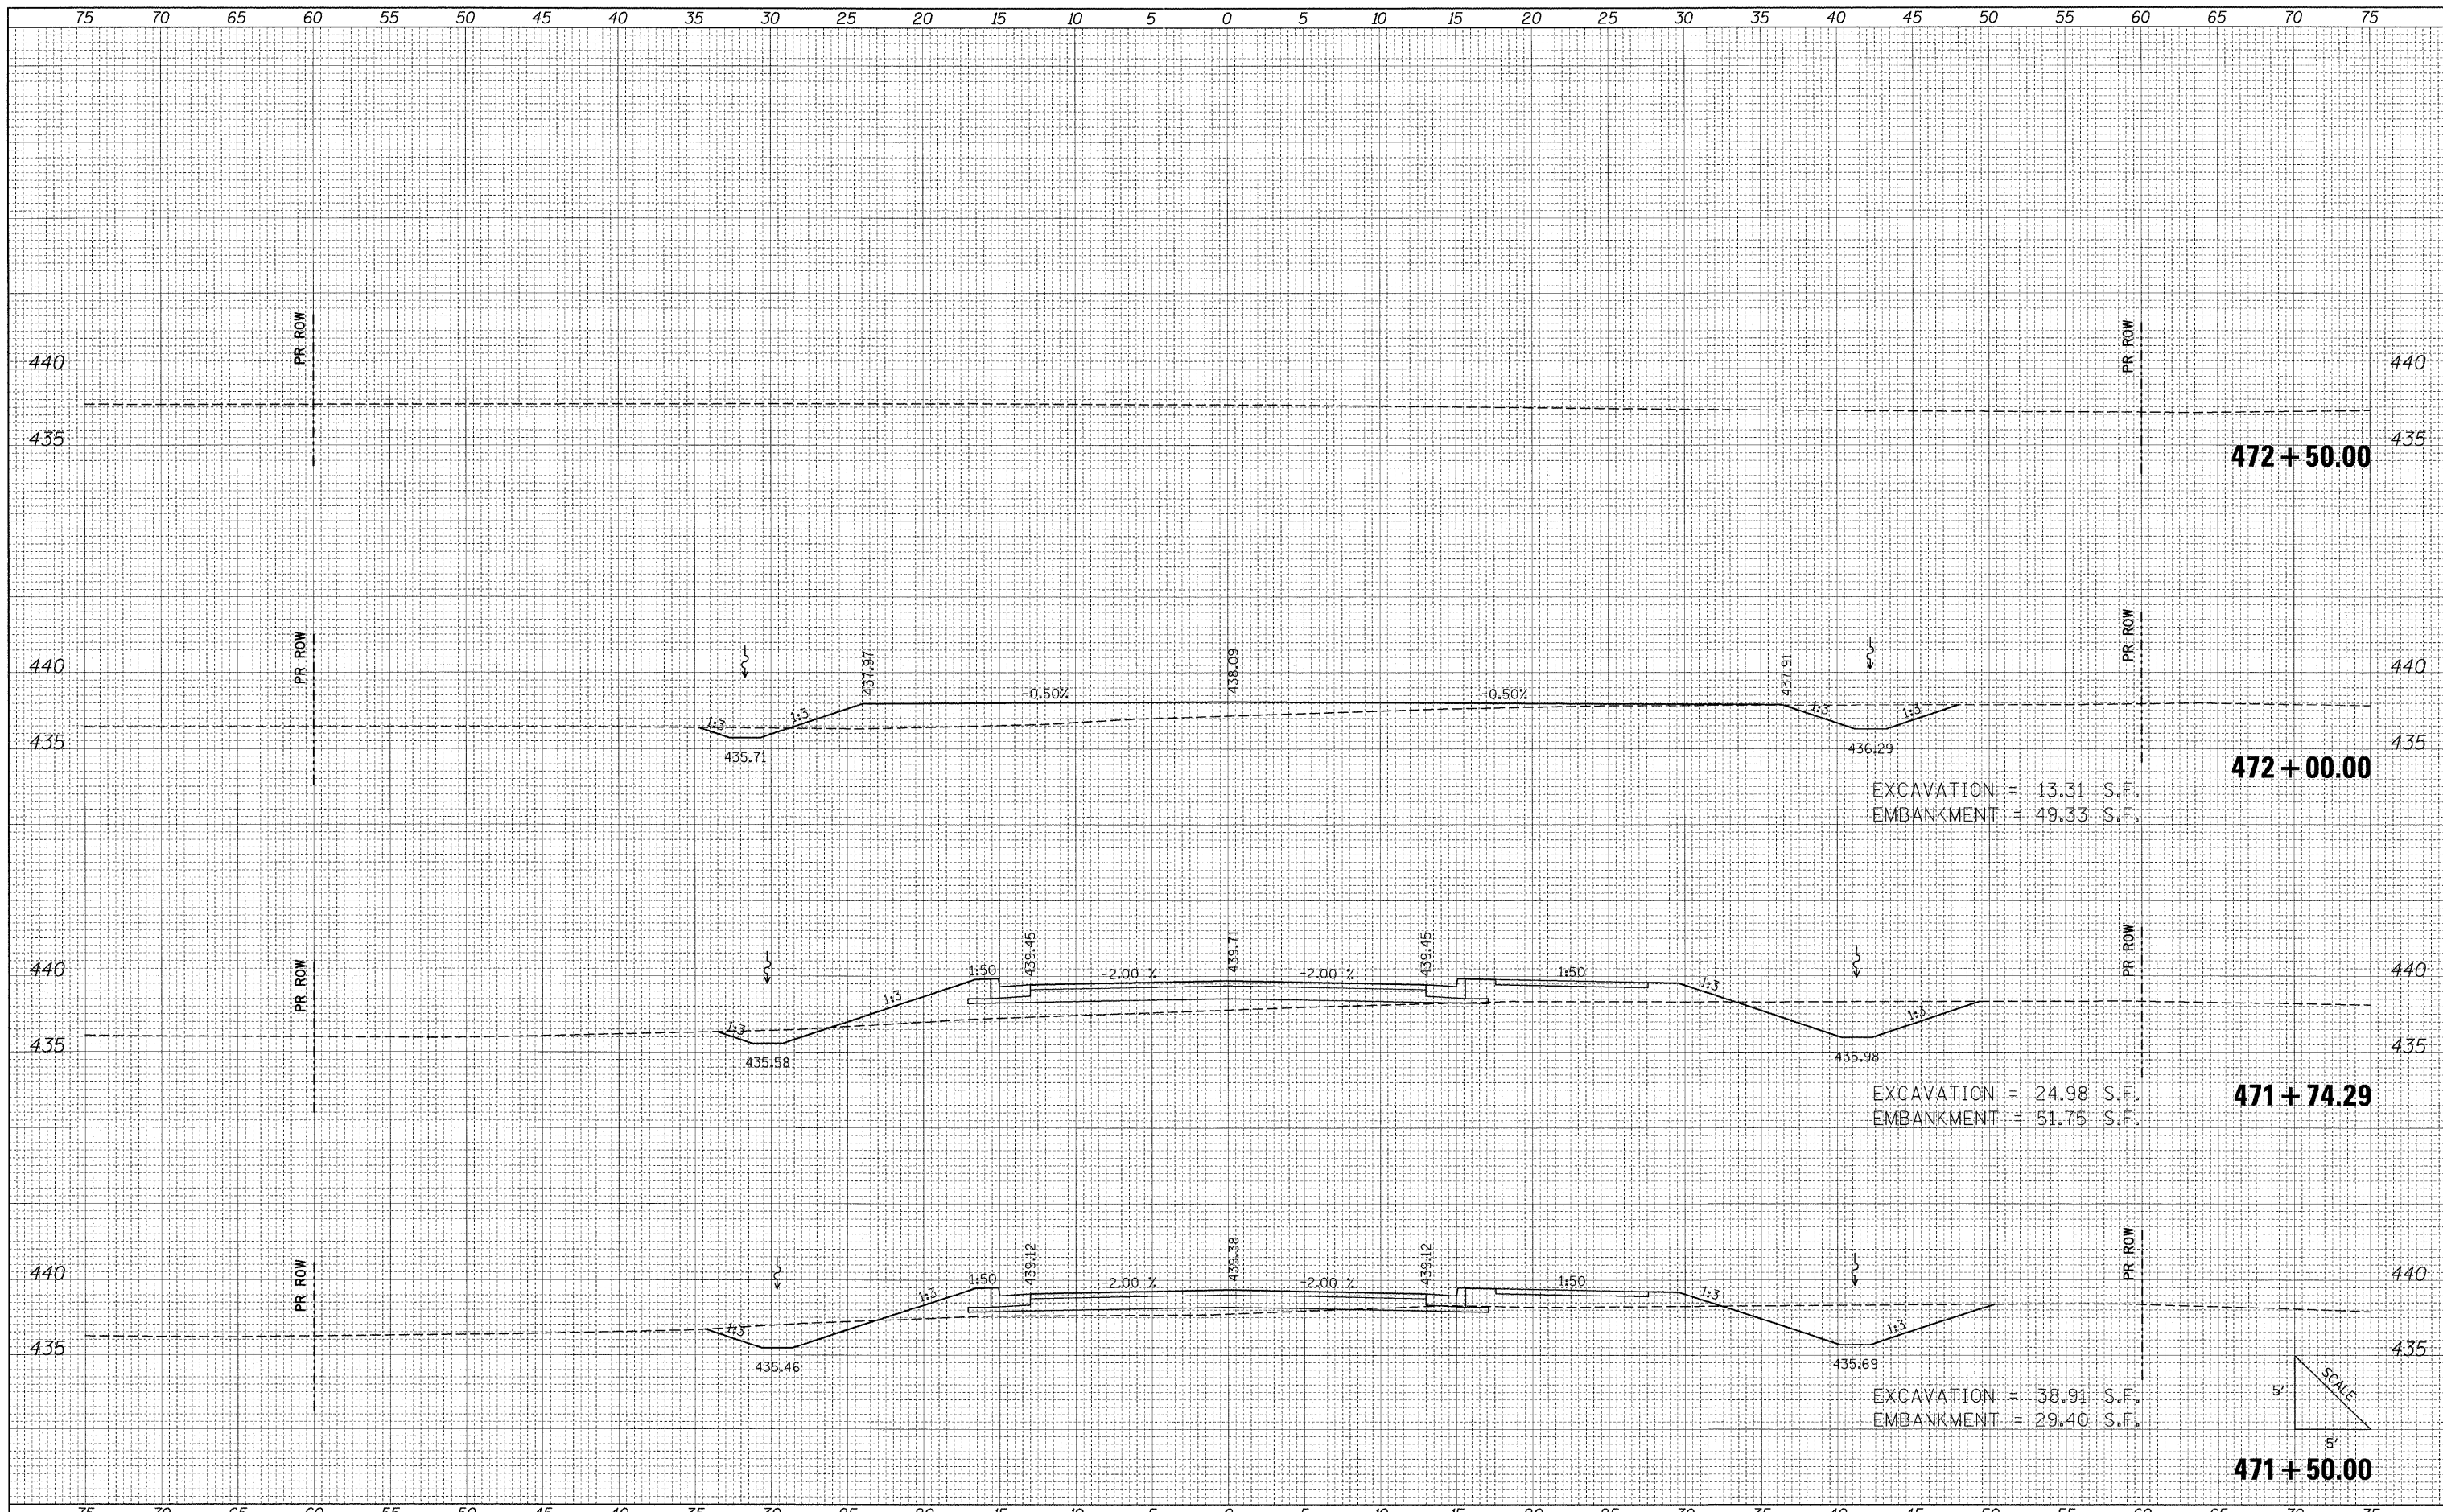

FILE NAME = I:\DOT\0986603\Draw\CADD_Sheets\Frontage Road

USER NAME = Brian Bond
 Contract\0986603-sht-xs\Frontage.dgn
 PLOT SCALE = 5.0000" / IN.
 PLOT DATE = 3/17/2011

DESIGNED - BMB
 DRAWN - RAH
 CHECKED - SPH
 DATE - 3/16/11

REVISIED -
 REVISIED -
 REVISIED -
 REVISIED -

**STATE OF ILLINOIS
 DEPARTMENT OF TRANSPORTATION**

**PROPOSED CROSS SECTIONS
 FRONTAGE ROAD**

SCALE: SHEET NO. OF SHEETS STA. 471+50.00 TO STA. 472+50.00

F.A. RTE.	SECTION	COUNTY	TOTAL SHEETS	SHEET NO.
331	(1X-1) R-7	WILLIAMSON	79	57
				CONTRACT NO. 78251
ILLINOIS FED. AID PROJECT				