
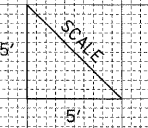


DATE	
BY	
SURVEYED	
PLOTTED	
NOTE BOOK	
AREAS CHECKED	
NO.	

DATE	
BY	
SURVEYED	
PLOTTED	
NOTE BOOK	
AREAS CHECKED	
NO.	

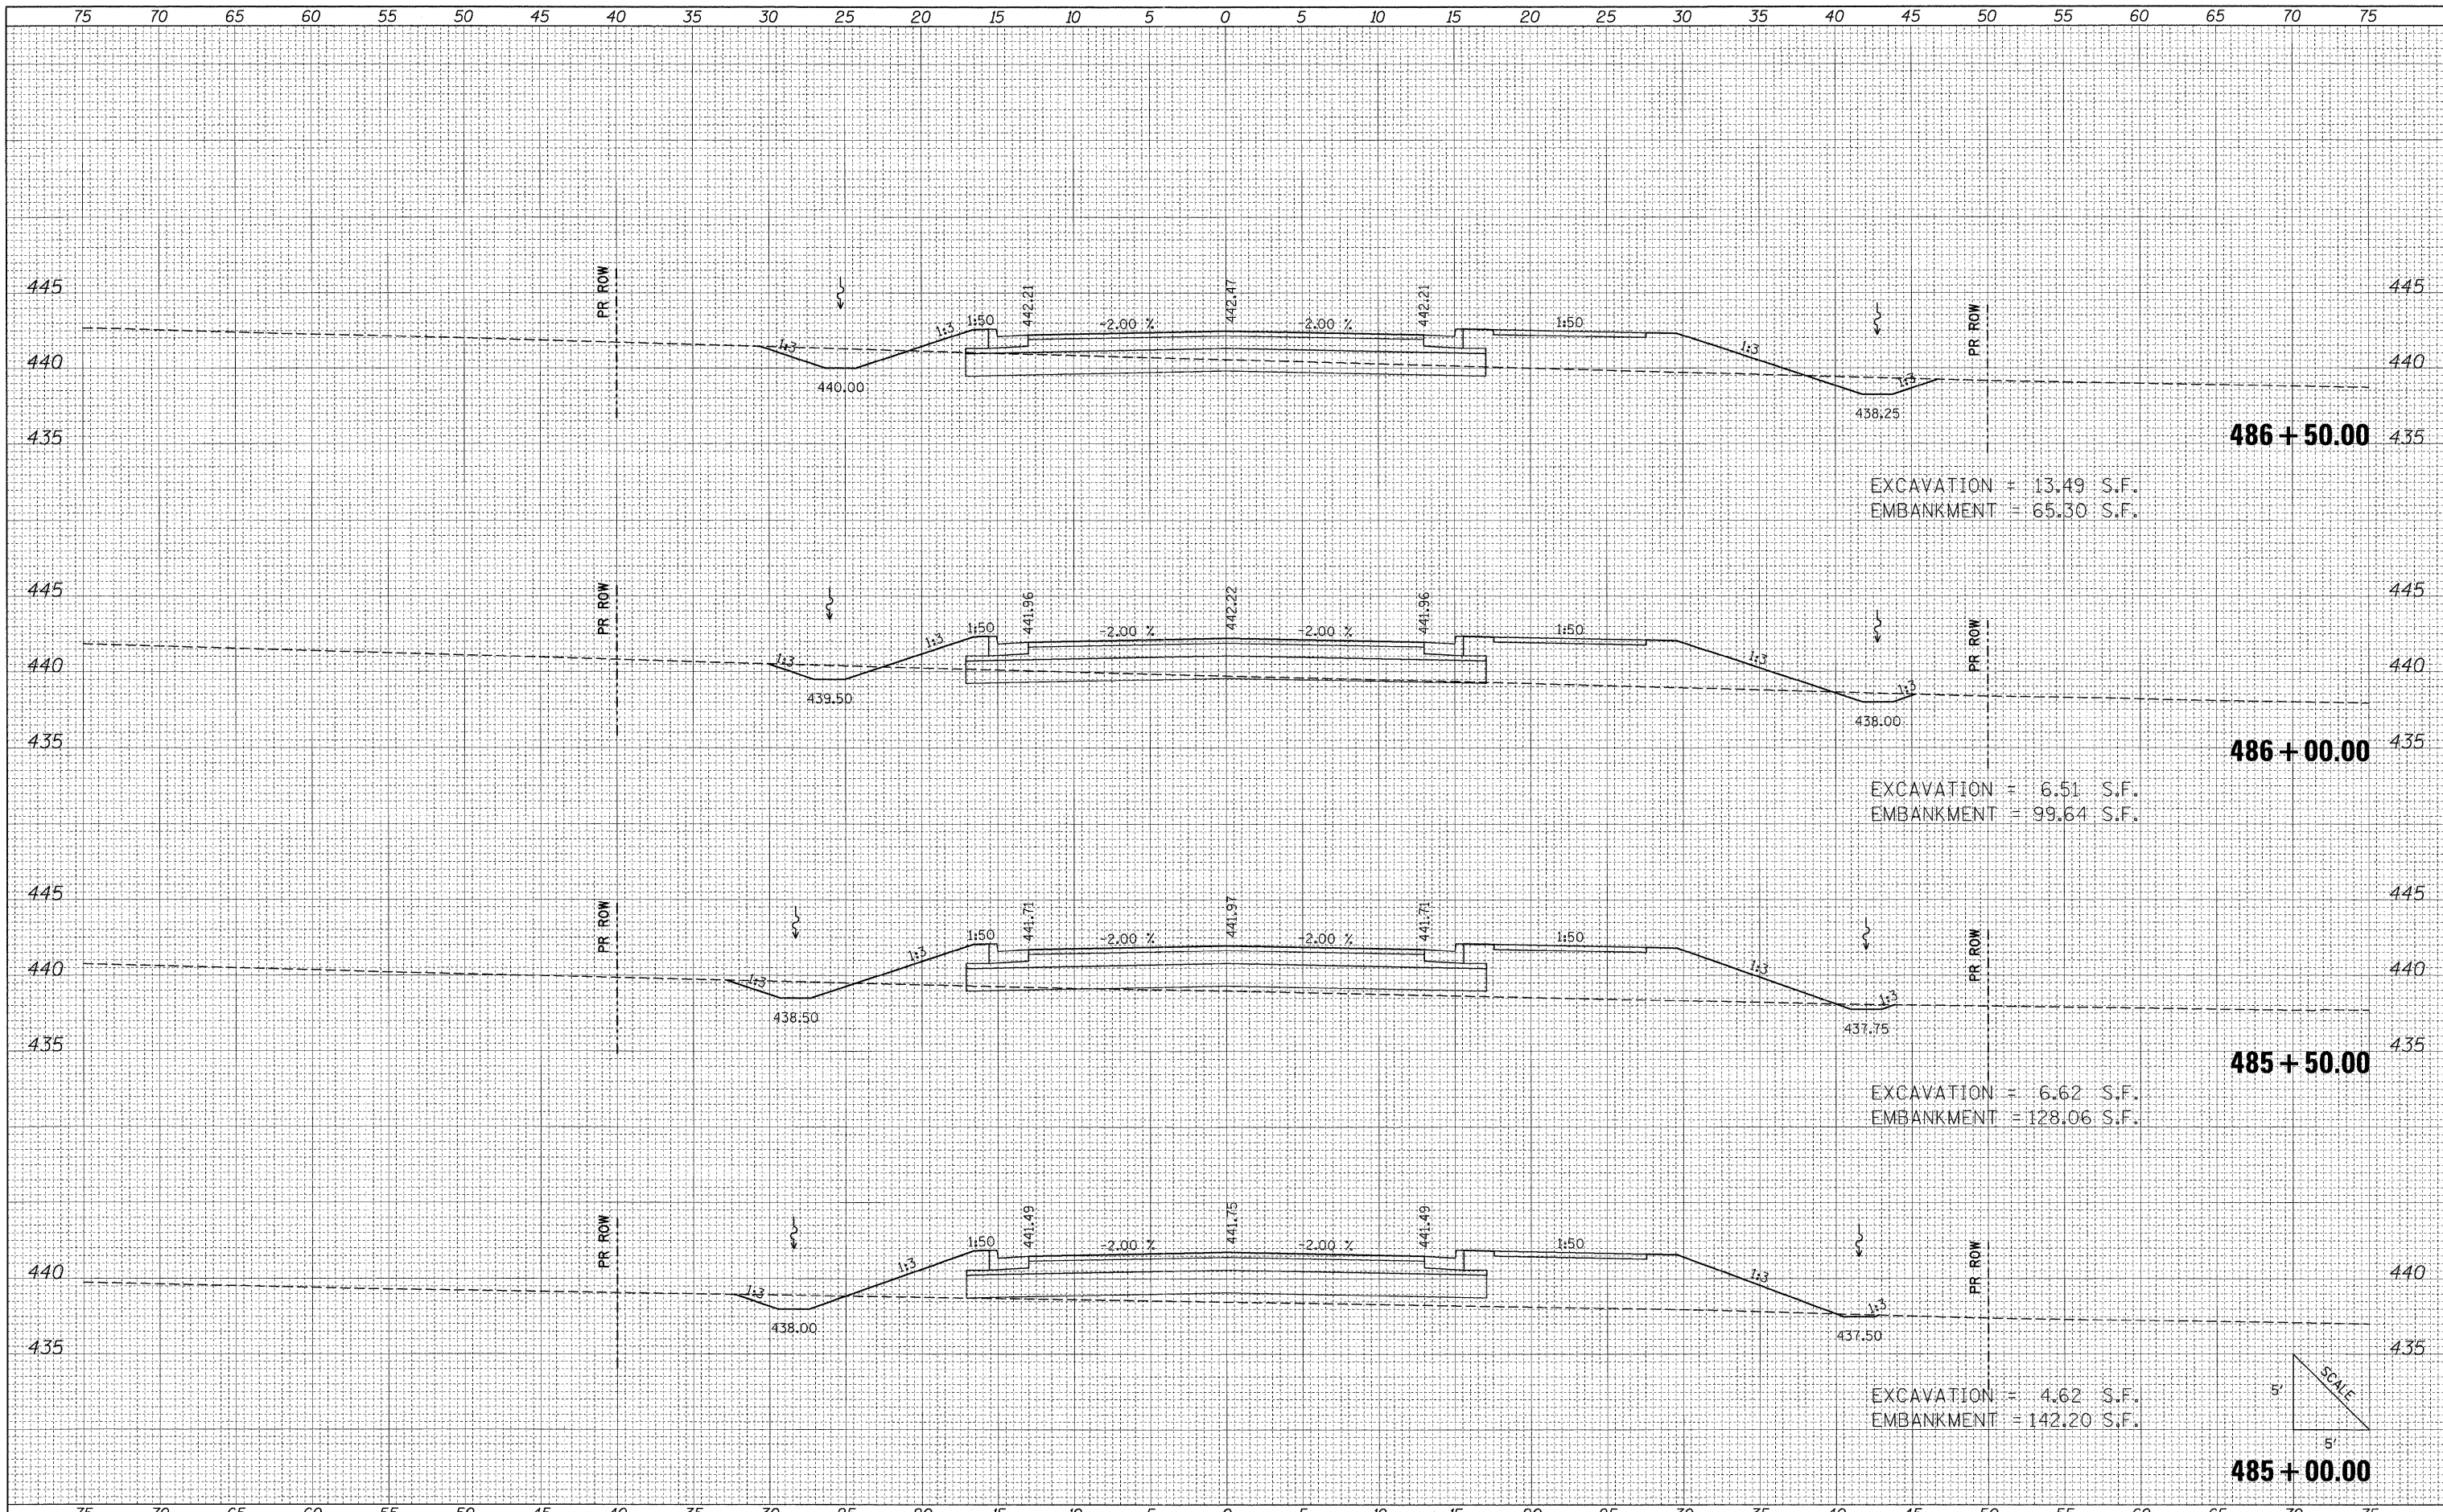

FILE NAME = I:\DOT\0906603\Crow\CADD\Sheets\Frontage Road

USER NAME = Brian Bond
 Contract\0906603\sh\sf\Frontage.dgn
 PLOT SCALE = 5.0000' / 1" /
 PLOT DATE = 3/17/2011

DESIGNED - BMB
 DRAWN - RAH
 CHECKED - SPH
 DATE - 3/16/11

REVISED -
 REVISED -
 REVISED -
 REVISED -

**STATE OF ILLINOIS
 DEPARTMENT OF TRANSPORTATION**

**PROPOSED CROSS SECTIONS
 FRONTAGE ROAD**
 SCALE: SHEET NO. OF SHEETS STA. 485+00.00 TO STA. 486+50.00

F.A. RTE.	SECTION	COUNTY	TOTAL SHEETS	SHEET NO.
331	(IX-1) R-7	WILLIAMSON	79	63
			CONTRACT NO. 78251	
ILLINOIS FED. AID PROJECT				