


FINAL SURVEY	BY	DATE
SURVEYED		
PLOTTED		
NOTE BOOK		
REVISIONS		
AREAS CHECKED		
NO.		

ORIGINAL SURVEY	BY	DATE
SURVEYED		
PLOTTED		
NOTE BOOK		
REVISIONS		
AREAS CHECKED		
NO.		

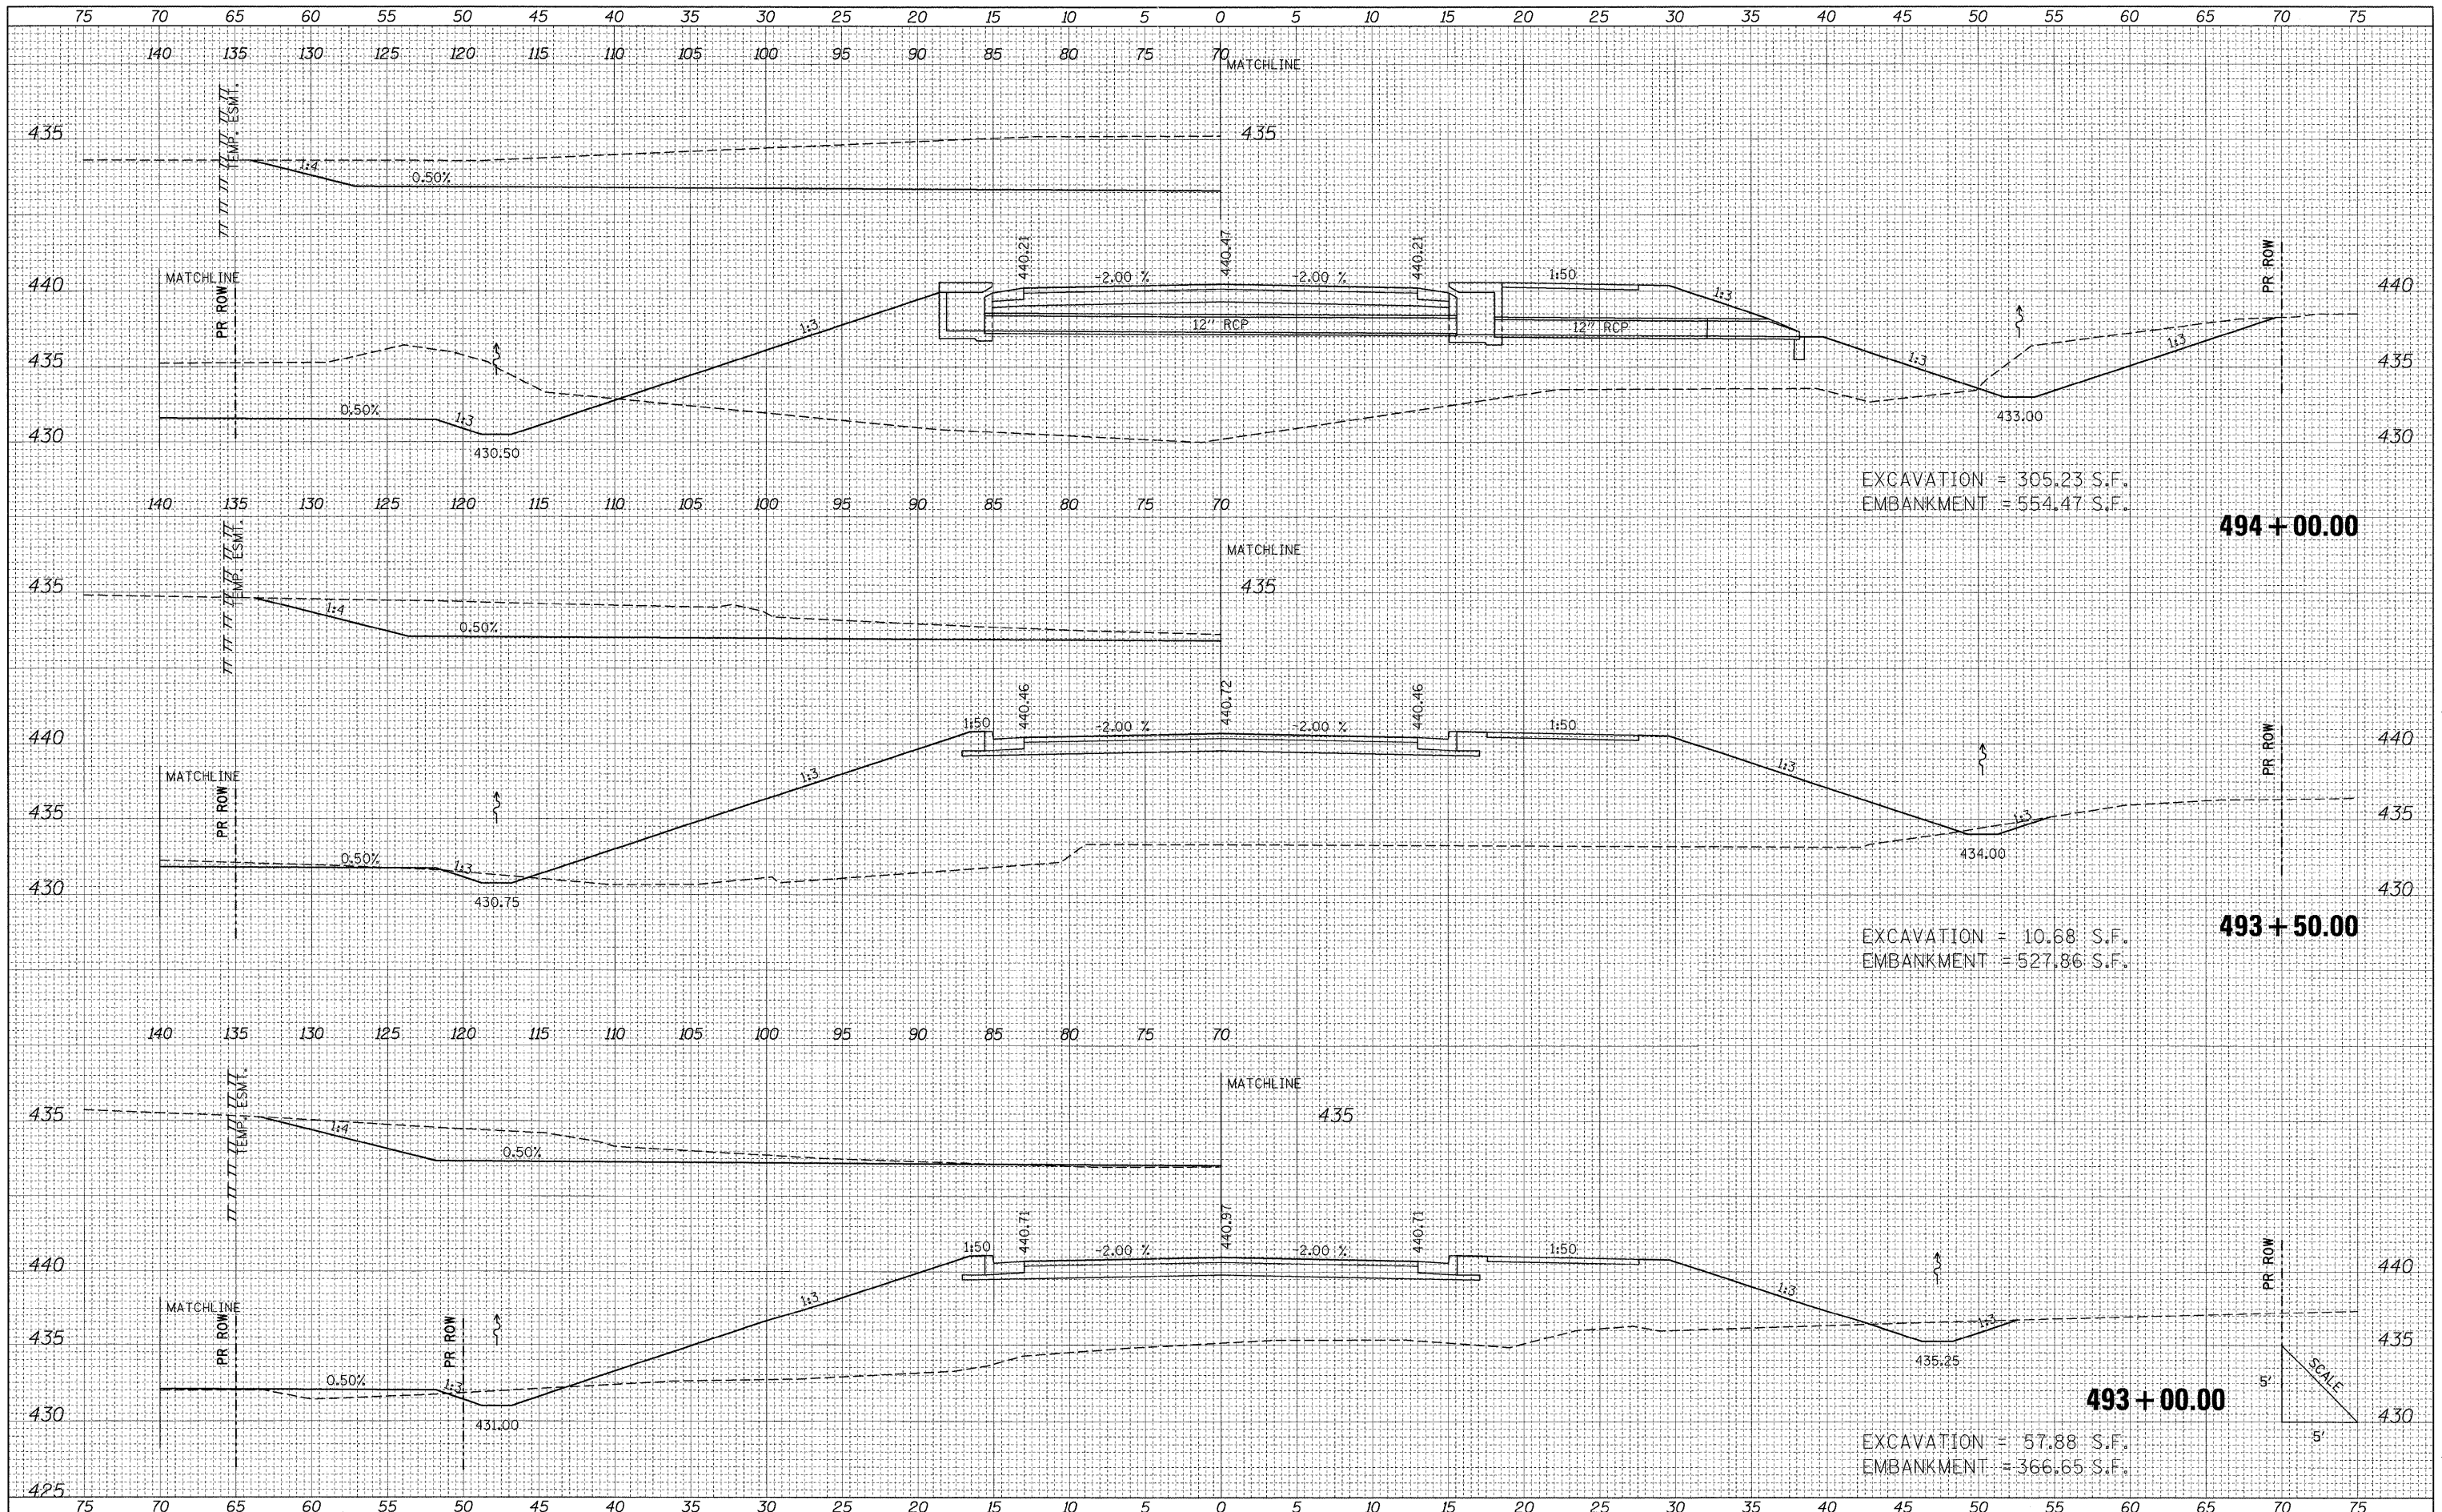

FILE NAME =	USER NAME = Brian Bond	DESIGNED - BMB	REVISED -	STATE OF ILLINOIS DEPARTMENT OF TRANSPORTATION	PROPOSED CROSS SECTIONS FRONTAGE ROAD	F.A. RTE. 331	SECTION	COUNTY	TOTAL SHEETS	SHEET NO.
1:\DOT\0906603\Draw\CADD_Sheets\Frontage Road	Contract\0906603\shtr\sf\Frontage.cgn	DRAWN - RAH	REVISED -				(1X-1) R-7	WILLIAMSON	79	67
PLOT SCALE = 5.0000" / IN.		CHECKED - SPH	REVISED -				CONTRACT NO. 78251			
PLOT DATE = 3/17/2011		DATE - 3/16/11	REVISED -				ILLINOIS FED. AID PROJECT			