


DATE	BY
FINAL SURVEY	SURVEYED
NOTE BOOK	PLOTTED
NO.	REVISION
	AREAS CHECKED

DATE	BY
ORIGINAL SURVEY	SURVEYED
NOTE BOOK	PLOTTED
NO.	REVISION
	AREAS CHECKED

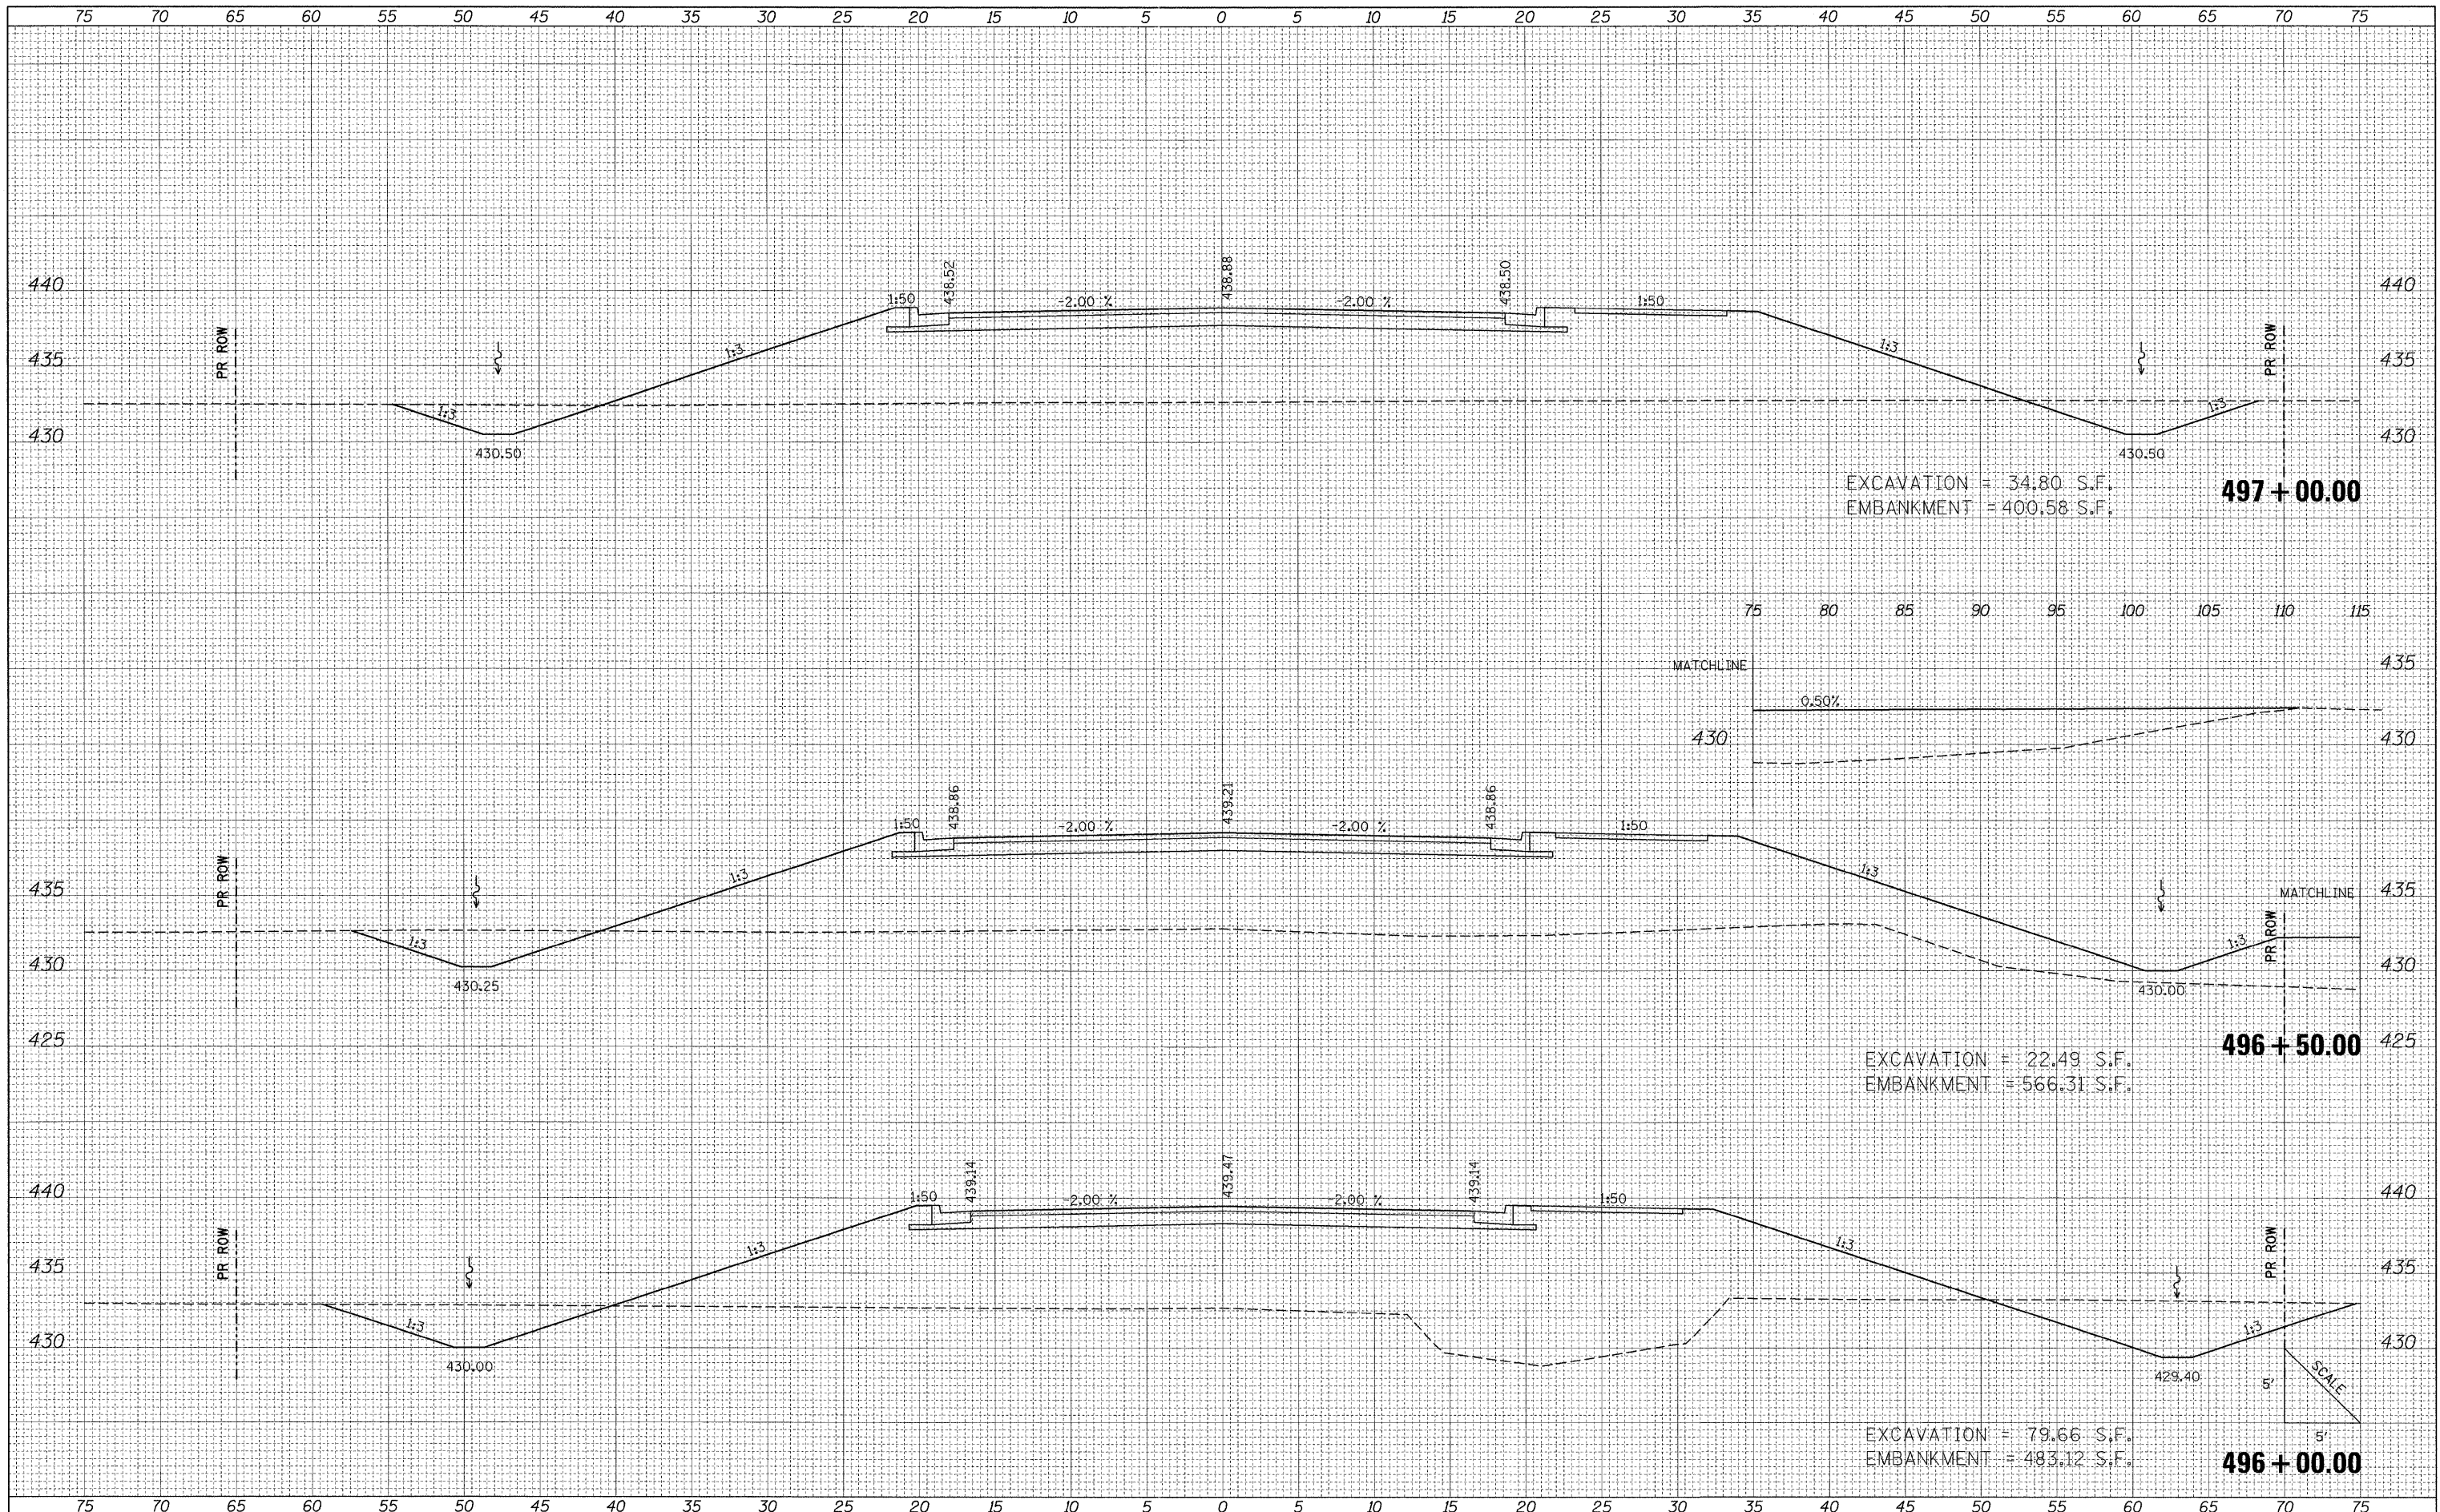

FILE NAME =	USER NAME = Brian Bond	DESIGNED - BMB	REVISED -	STATE OF ILLINOIS DEPARTMENT OF TRANSPORTATION	PROPOSED CROSS SECTIONS			F.A. RTE.	SECTION	COUNTY	TOTAL SHEETS	SHEET NO.
1:\DOT\0906603\Draw\CADD\Sheets\Frontage Road	Contract\0998857-sh1-x\Frontage.dgn	DRAWN - RAH	REVISED -		FRONTAGE ROAD			331	(1X-1) R-7	WILLIAMSON	79	69
PLOT SCALE = 5.0000" / 1"		CHECKED - SPH	REVISED -		SCALE:	SHEET NO.	OF SHEETS	STA. 496+00.00 TO STA. 497+00.00		CONTRACT NO. 78251		
PLOT DATE = 3/17/2011		DATE - 3/16/11	REVISED -		ILLINOIS FED. AID PROJECT							