
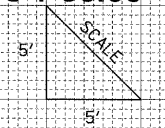


BY	DATE
SURVEYED	
PLOTTED	
TEMPLATE	
NOTE BOOK	
AREAS CHECKED	
NO.	

BY	DATE
SURVEYED	
PLOTTED	
TEMPLATE	
NOTE BOOK	
AREAS CHECKED	
NO.	

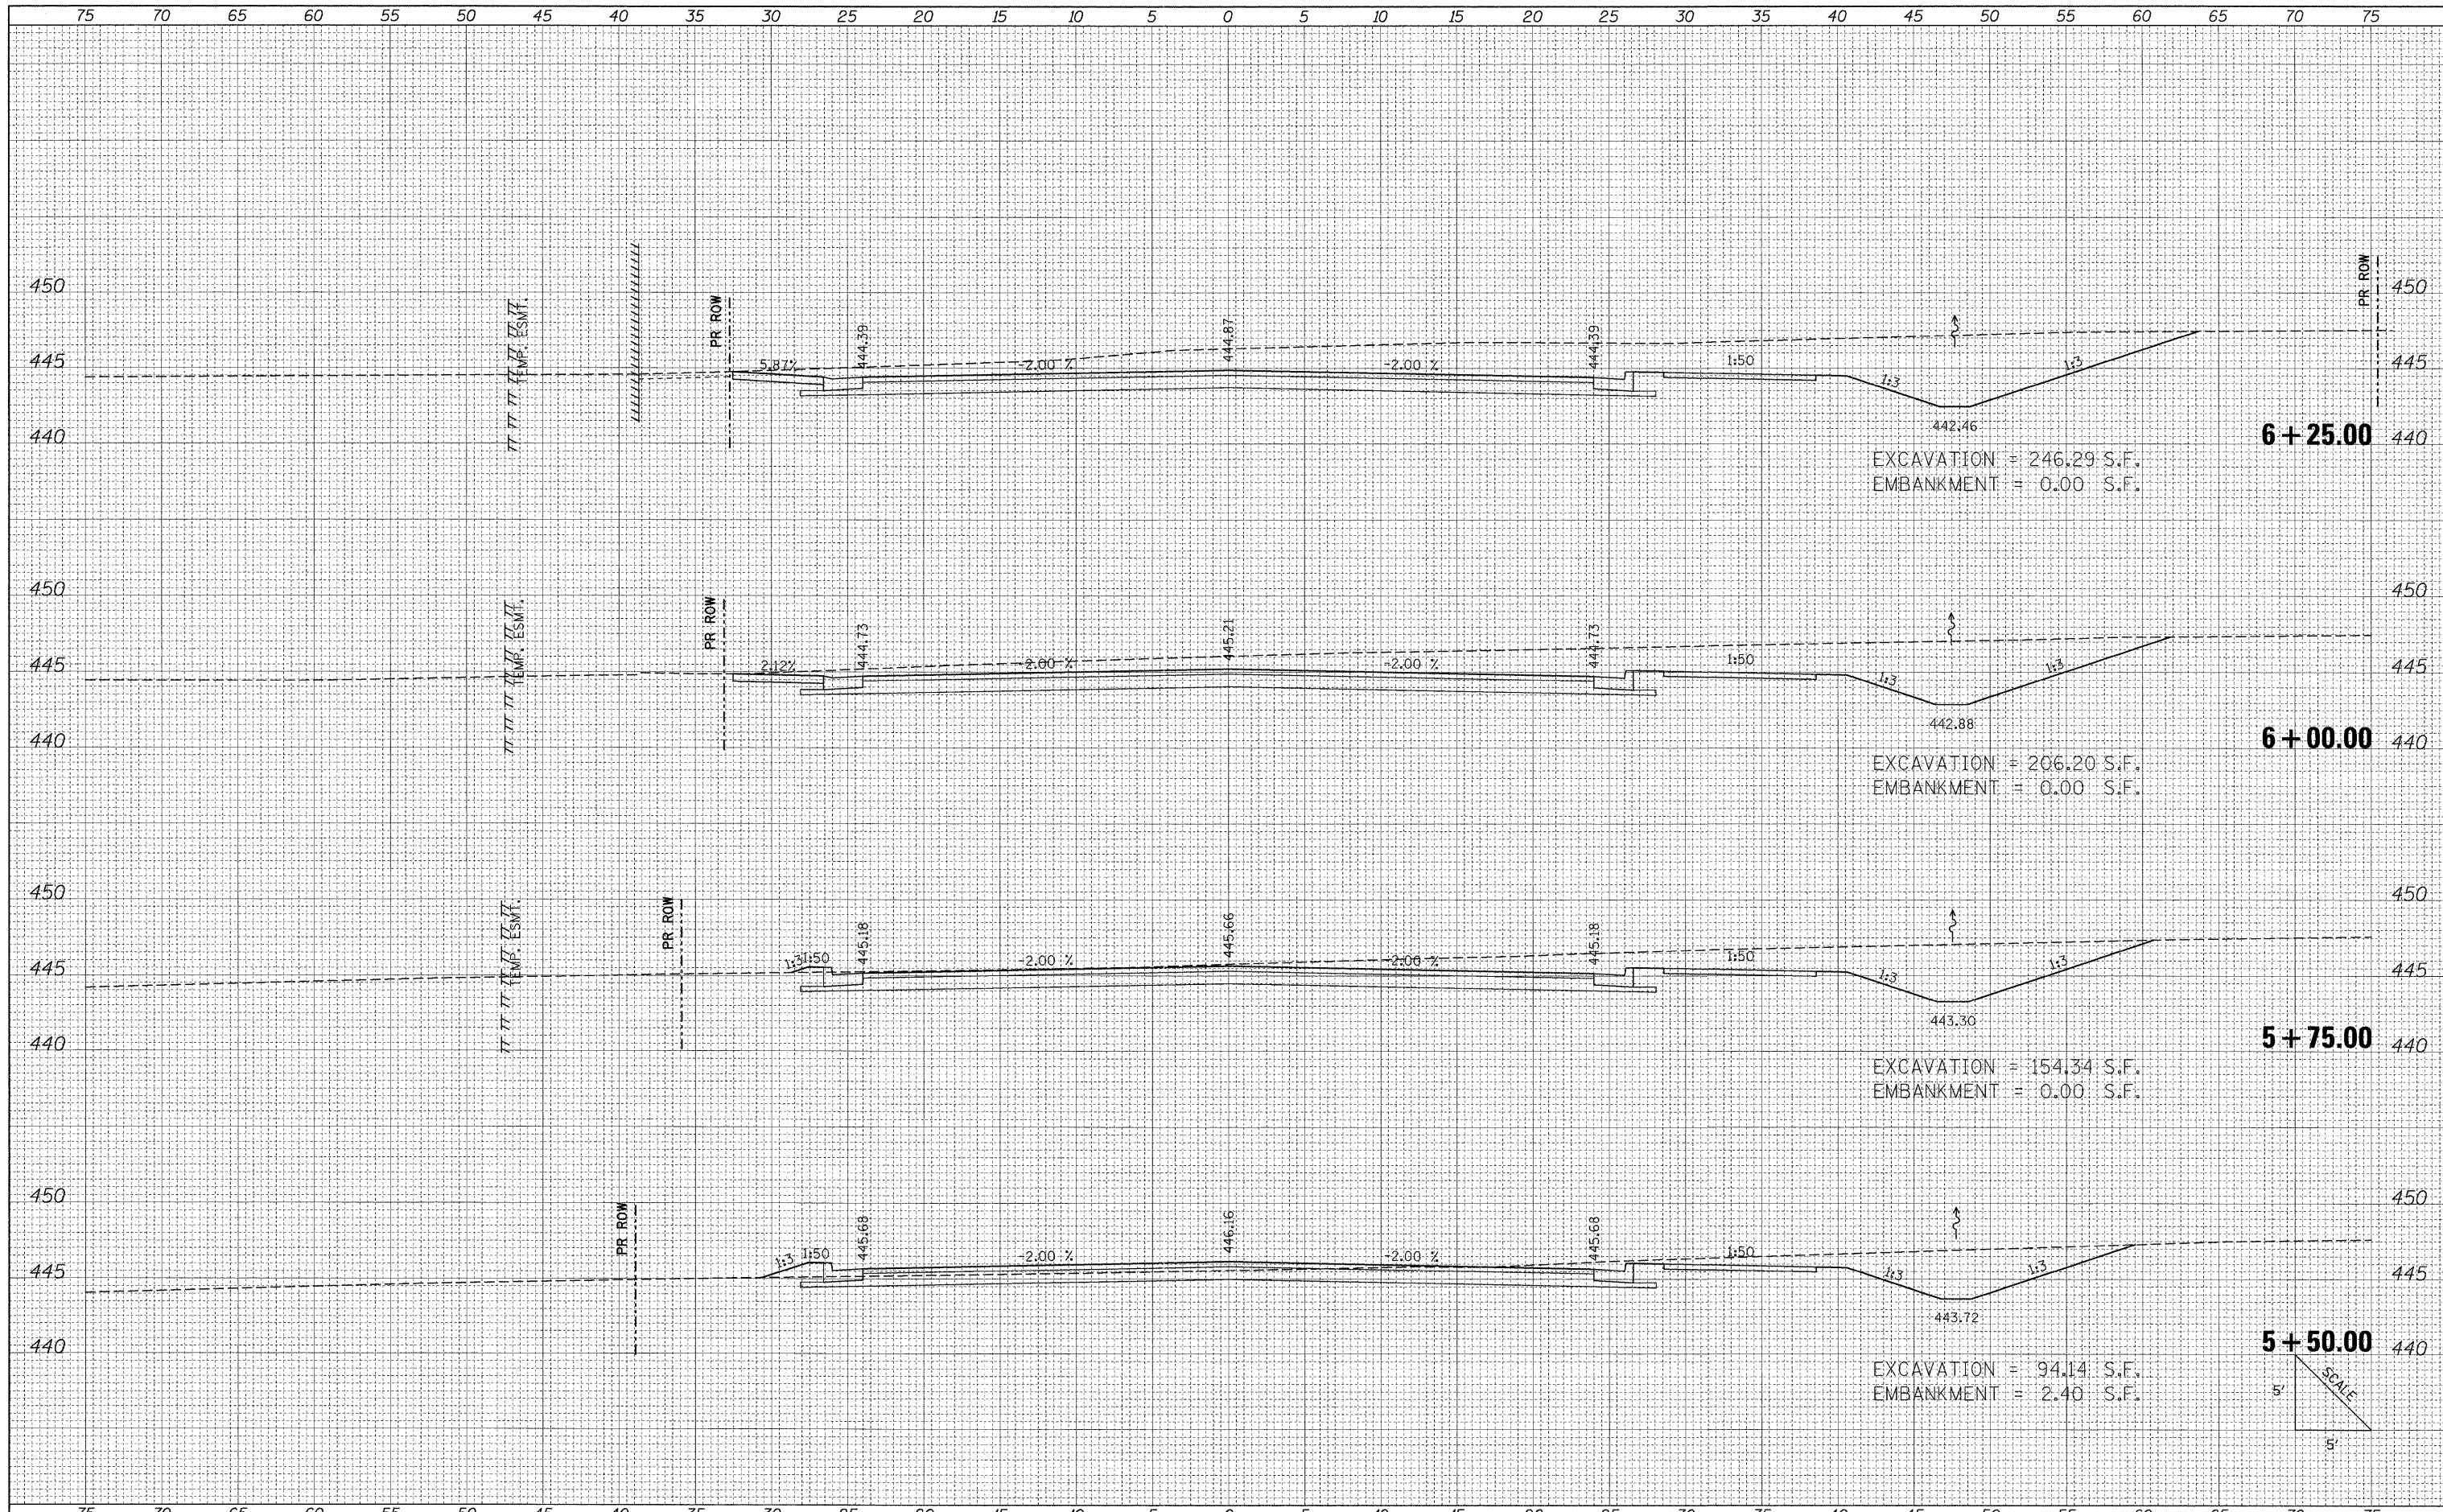

FILE NAME =
 I:\DOT\0906603\Draw\CADD_Sheets\Frontage Road

USER NAME = Brian Bond
 Contract\0906603-shr\Marathon.dgn
 PLOT SCALE = 5.0000' / 1" L
 PLOT DATE = 3/17/2011

DESIGNED - BMB
 DRAWN - RAH
 CHECKED - SPH
 DATE - 3/16/11

REVISED -
 REVISED -
 REVISED -
 REVISED -

**STATE OF ILLINOIS
 DEPARTMENT OF TRANSPORTATION**

**PROPOSED CROSS SECTIONS
 MARATHON DRIVE**

SCALE: SHEET NO. OF SHEETS STA. 5+50.00 TO STA. 6+25.00

F.A. RTE.	SECTION	COUNTY	TOTAL SHEETS	SHEET NO.
331	(1X-1) R-7	WILLIAMSON	79	73
			CONTRACT NO. 78251	
ILLINOIS FED. AID PROJECT				