


DATE	
BY	
FINAL SURVEY	
SHAWLED	
PLOTTED	
TEMPLATE	
NOTE BOOK	
AREAS CHECKED	
NO.	

DATE	
BY	
ORIGINAL SURVEY	
SHAWLED	
PLOTTED	
TEMPLATE	
NOTE BOOK	
AREAS CHECKED	
NO.	

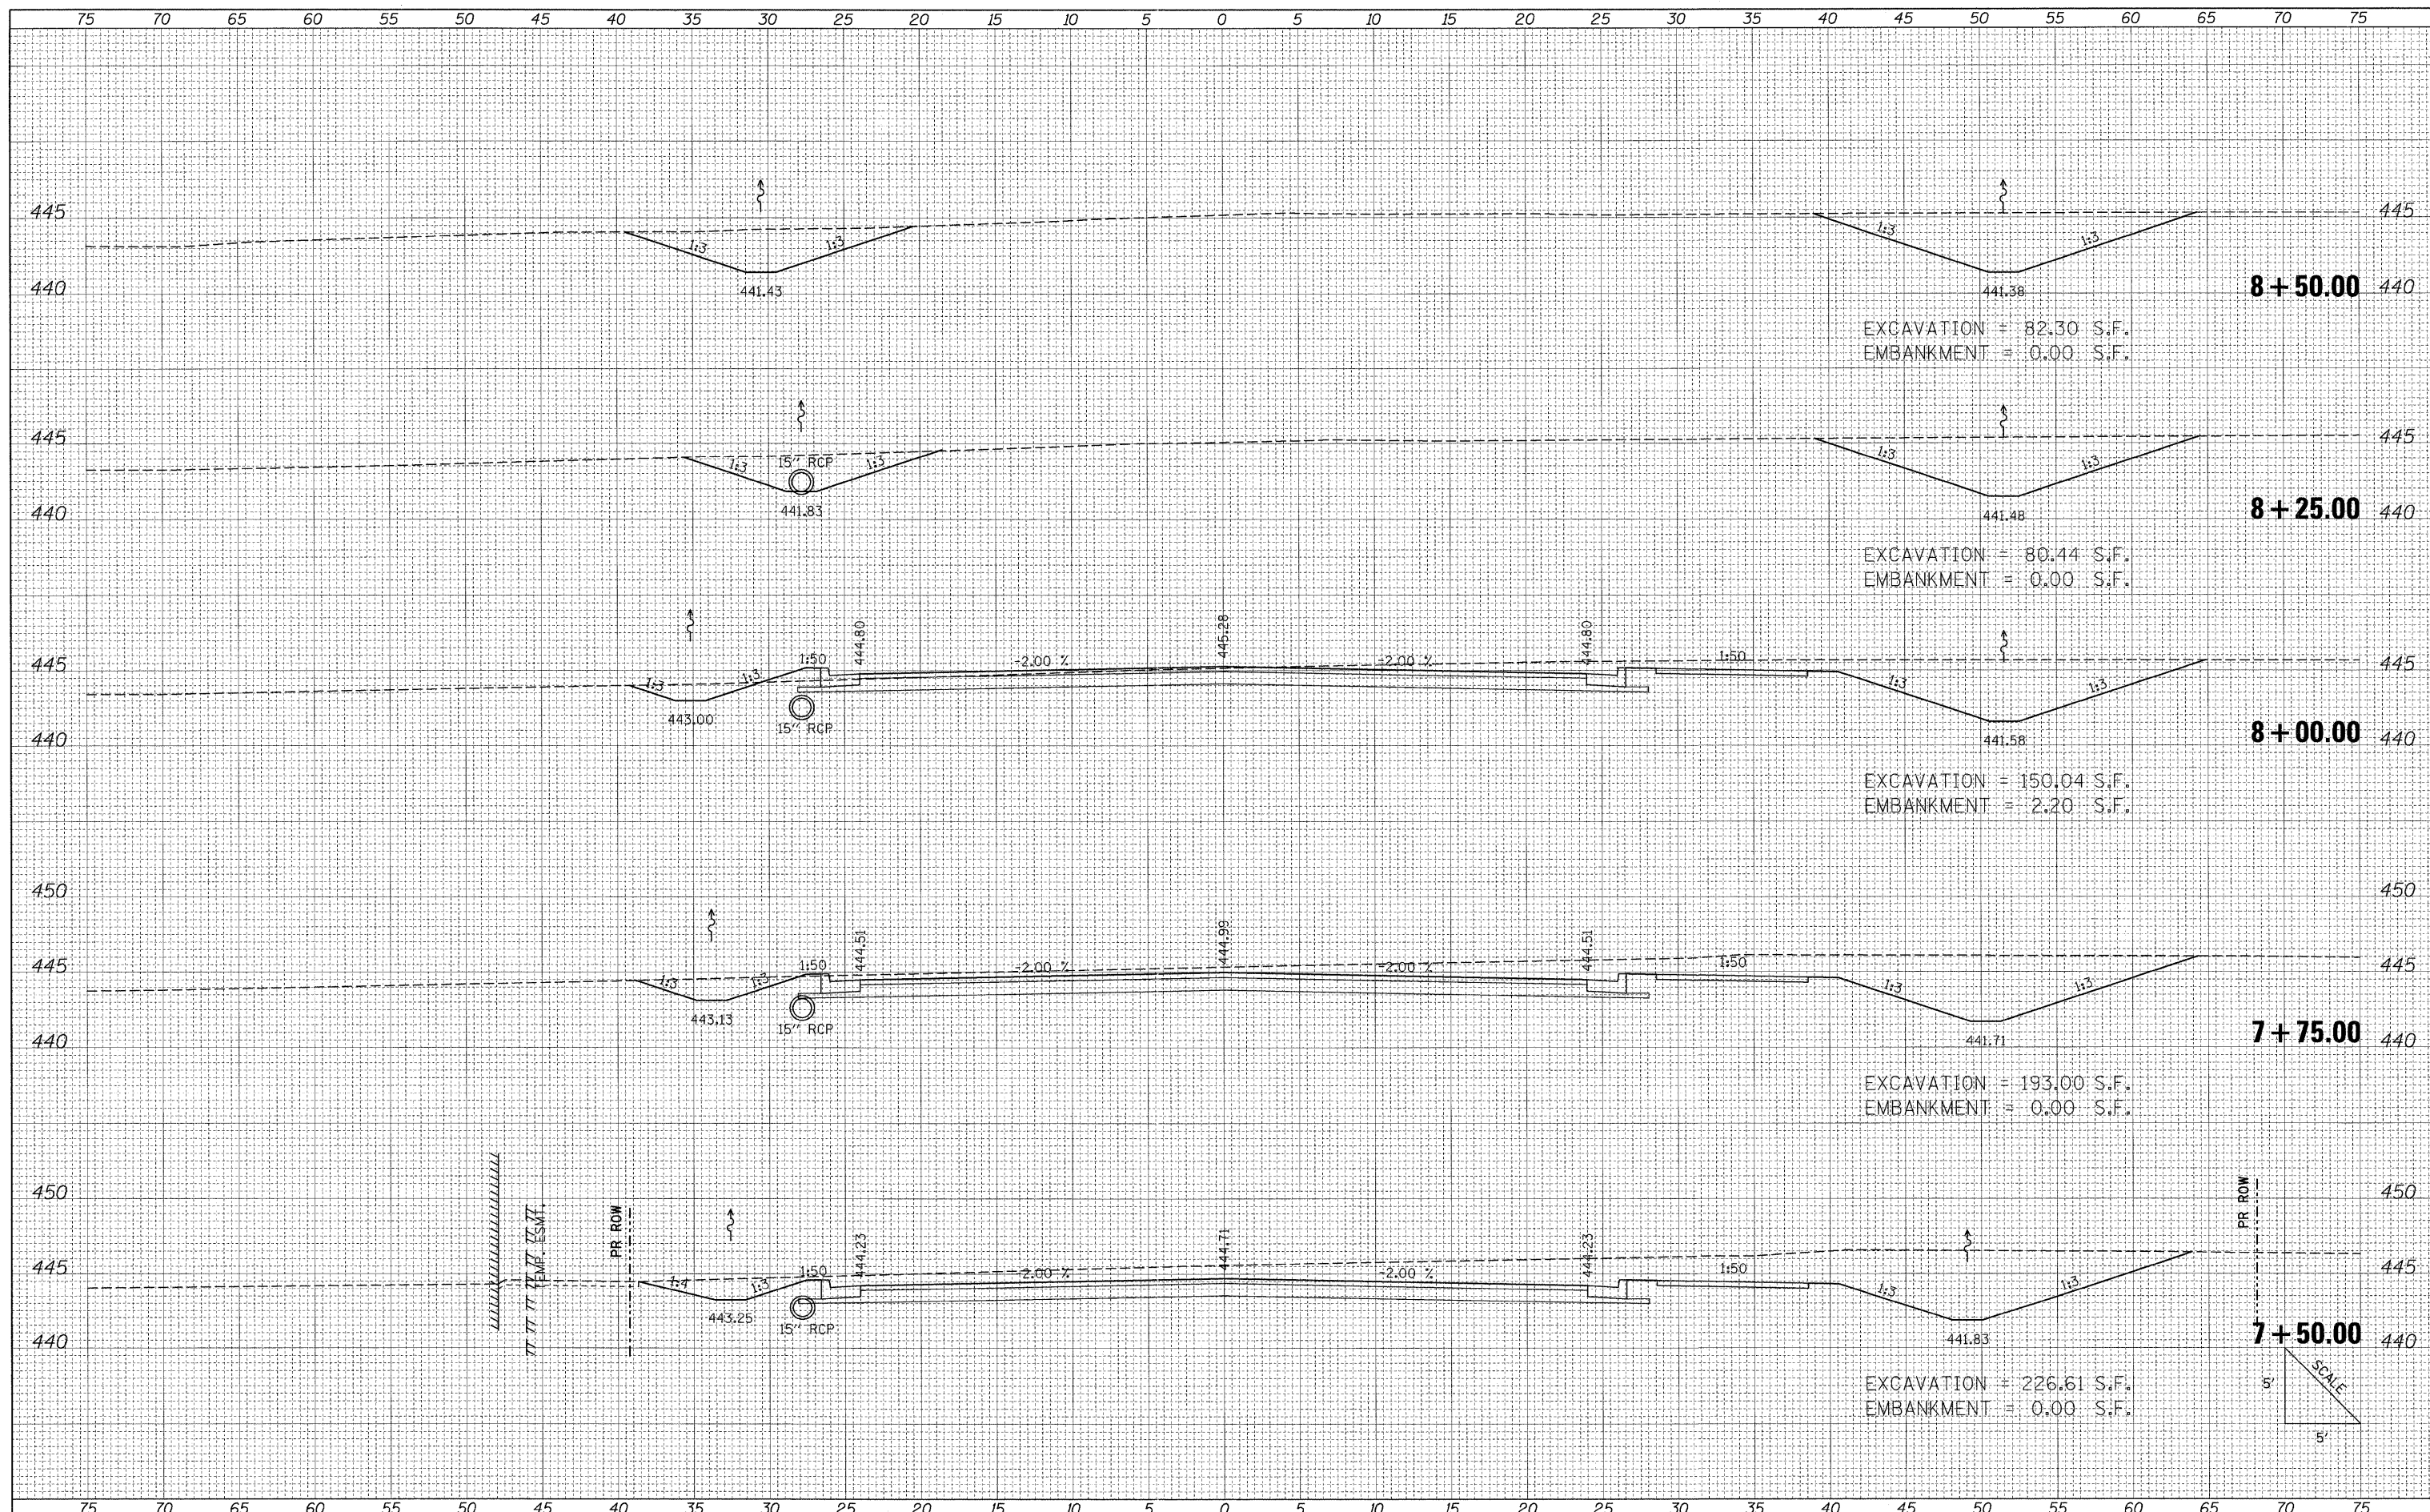

FILE NAME = L:\DOT\0906603\Draw\CADD\_Sheets\Frontage Road

USER NAME = Brian Bond  
 Contract\0906603\Draw\CADD\_Sheets\Frontage Road  
 PLOT SCALE = 5.0000' / IN.  
 PLOT DATE = 3/22/2011

DESIGNED - BMB  
 DRAWN - RAH  
 CHECKED - SPH  
 DATE - 3/16/11

REVISED -  
 REVISED -  
 REVISED -  
 REVISED -

**STATE OF ILLINOIS  
 DEPARTMENT OF TRANSPORTATION**

**PROPOSED CROSS SECTIONS  
 MARATHON DRIVE**

SCALE: SHEET NO. OF SHEETS STA. 7+50.00 TO STA. 8+50.00

F.A. RTE.	SECTION	COUNTY	TOTAL SHEETS	SHEET NO.
331	(1X-1) R-7	WILLIAMSON	79	75
CONTRACT NO. 78251				
ILLINOIS FED. AID PROJECT				