



DATE	
BY	
FINISHED SURVEY	
NOTED BOOK	
NO.	

DATE	
BY	
ORIGINAL SURVEY	
NOTED BOOK	
NO.	

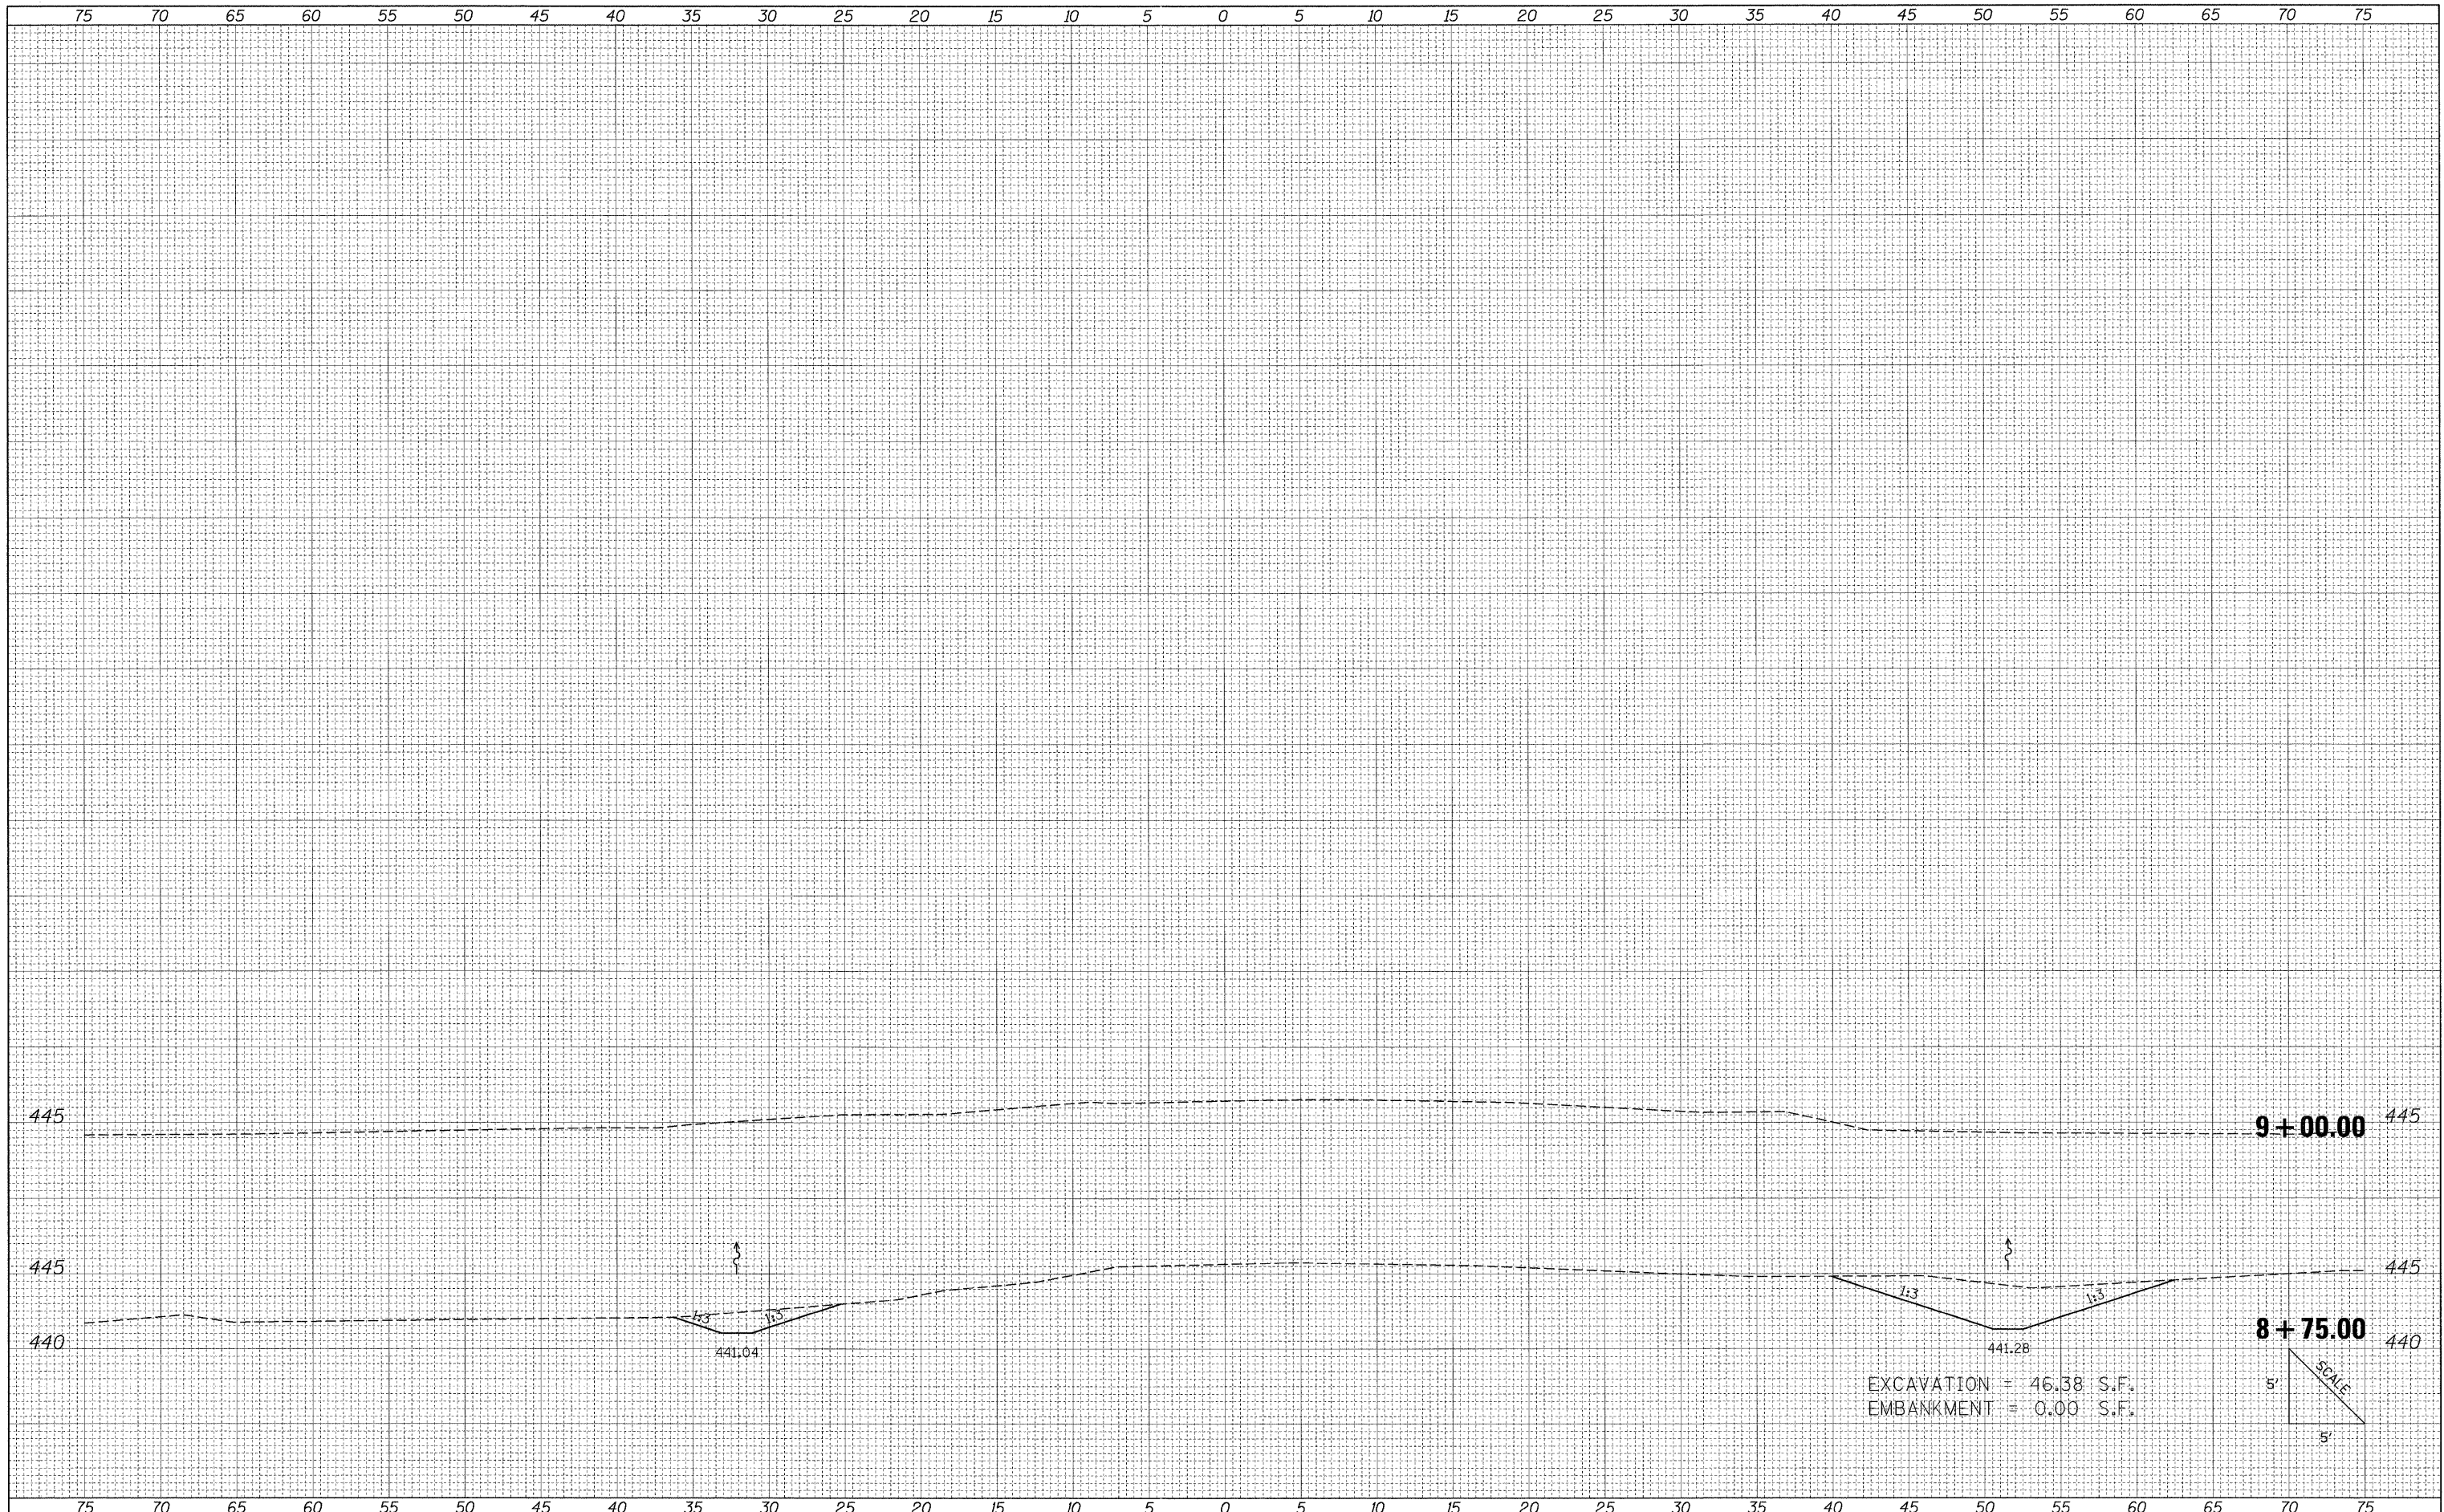

EXCAVATION = 46.38 S.F.
 EMBANKMENT = 0.00 S.F.

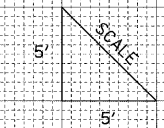

FILE NAME = I:\DOT\0906603\Draw\CADD_Sheets\Frontage Road	USER NAME = Brian Bond	DESIGNED - BMB	REVISED -	STATE OF ILLINOIS DEPARTMENT OF TRANSPORTATION	PROPOSED CROSS SECTIONS MARATHON DRIVE			F.A. RTE. 331	SECTION (1X-1) R-7	COUNTY WILLIAMSON	TOTAL SHEETS 79	SHEET NO. 76
	Contract\0906603\shd\Marathon.dgn	DRAWN - RAH	REVISED -		SCALE:	SHEET NO.	OF	SHEETS	STA. 8+75.00	TO STA. 9+00.00	ILLINOIS FED. AID PROJECT	
	PLOT SCALE = 5.0000' / IN.	CHECKED - SPH	REVISED -								CONTRACT NO. 78251	
	PLOT DATE = 3/17/2011	DATE - 3/16/11	REVISED -									