


DATE	
BY	
FINAL SURVEY	SURVEYED
NOTE BOOK	PLOTTED
NO.	TEMPLATE
	AREAS CHECKED

DATE	
BY	
ORIGINAL SURVEY	SURVEYED
NOTE BOOK	PLOTTED
NO.	TEMPLATE
	AREAS CHECKED

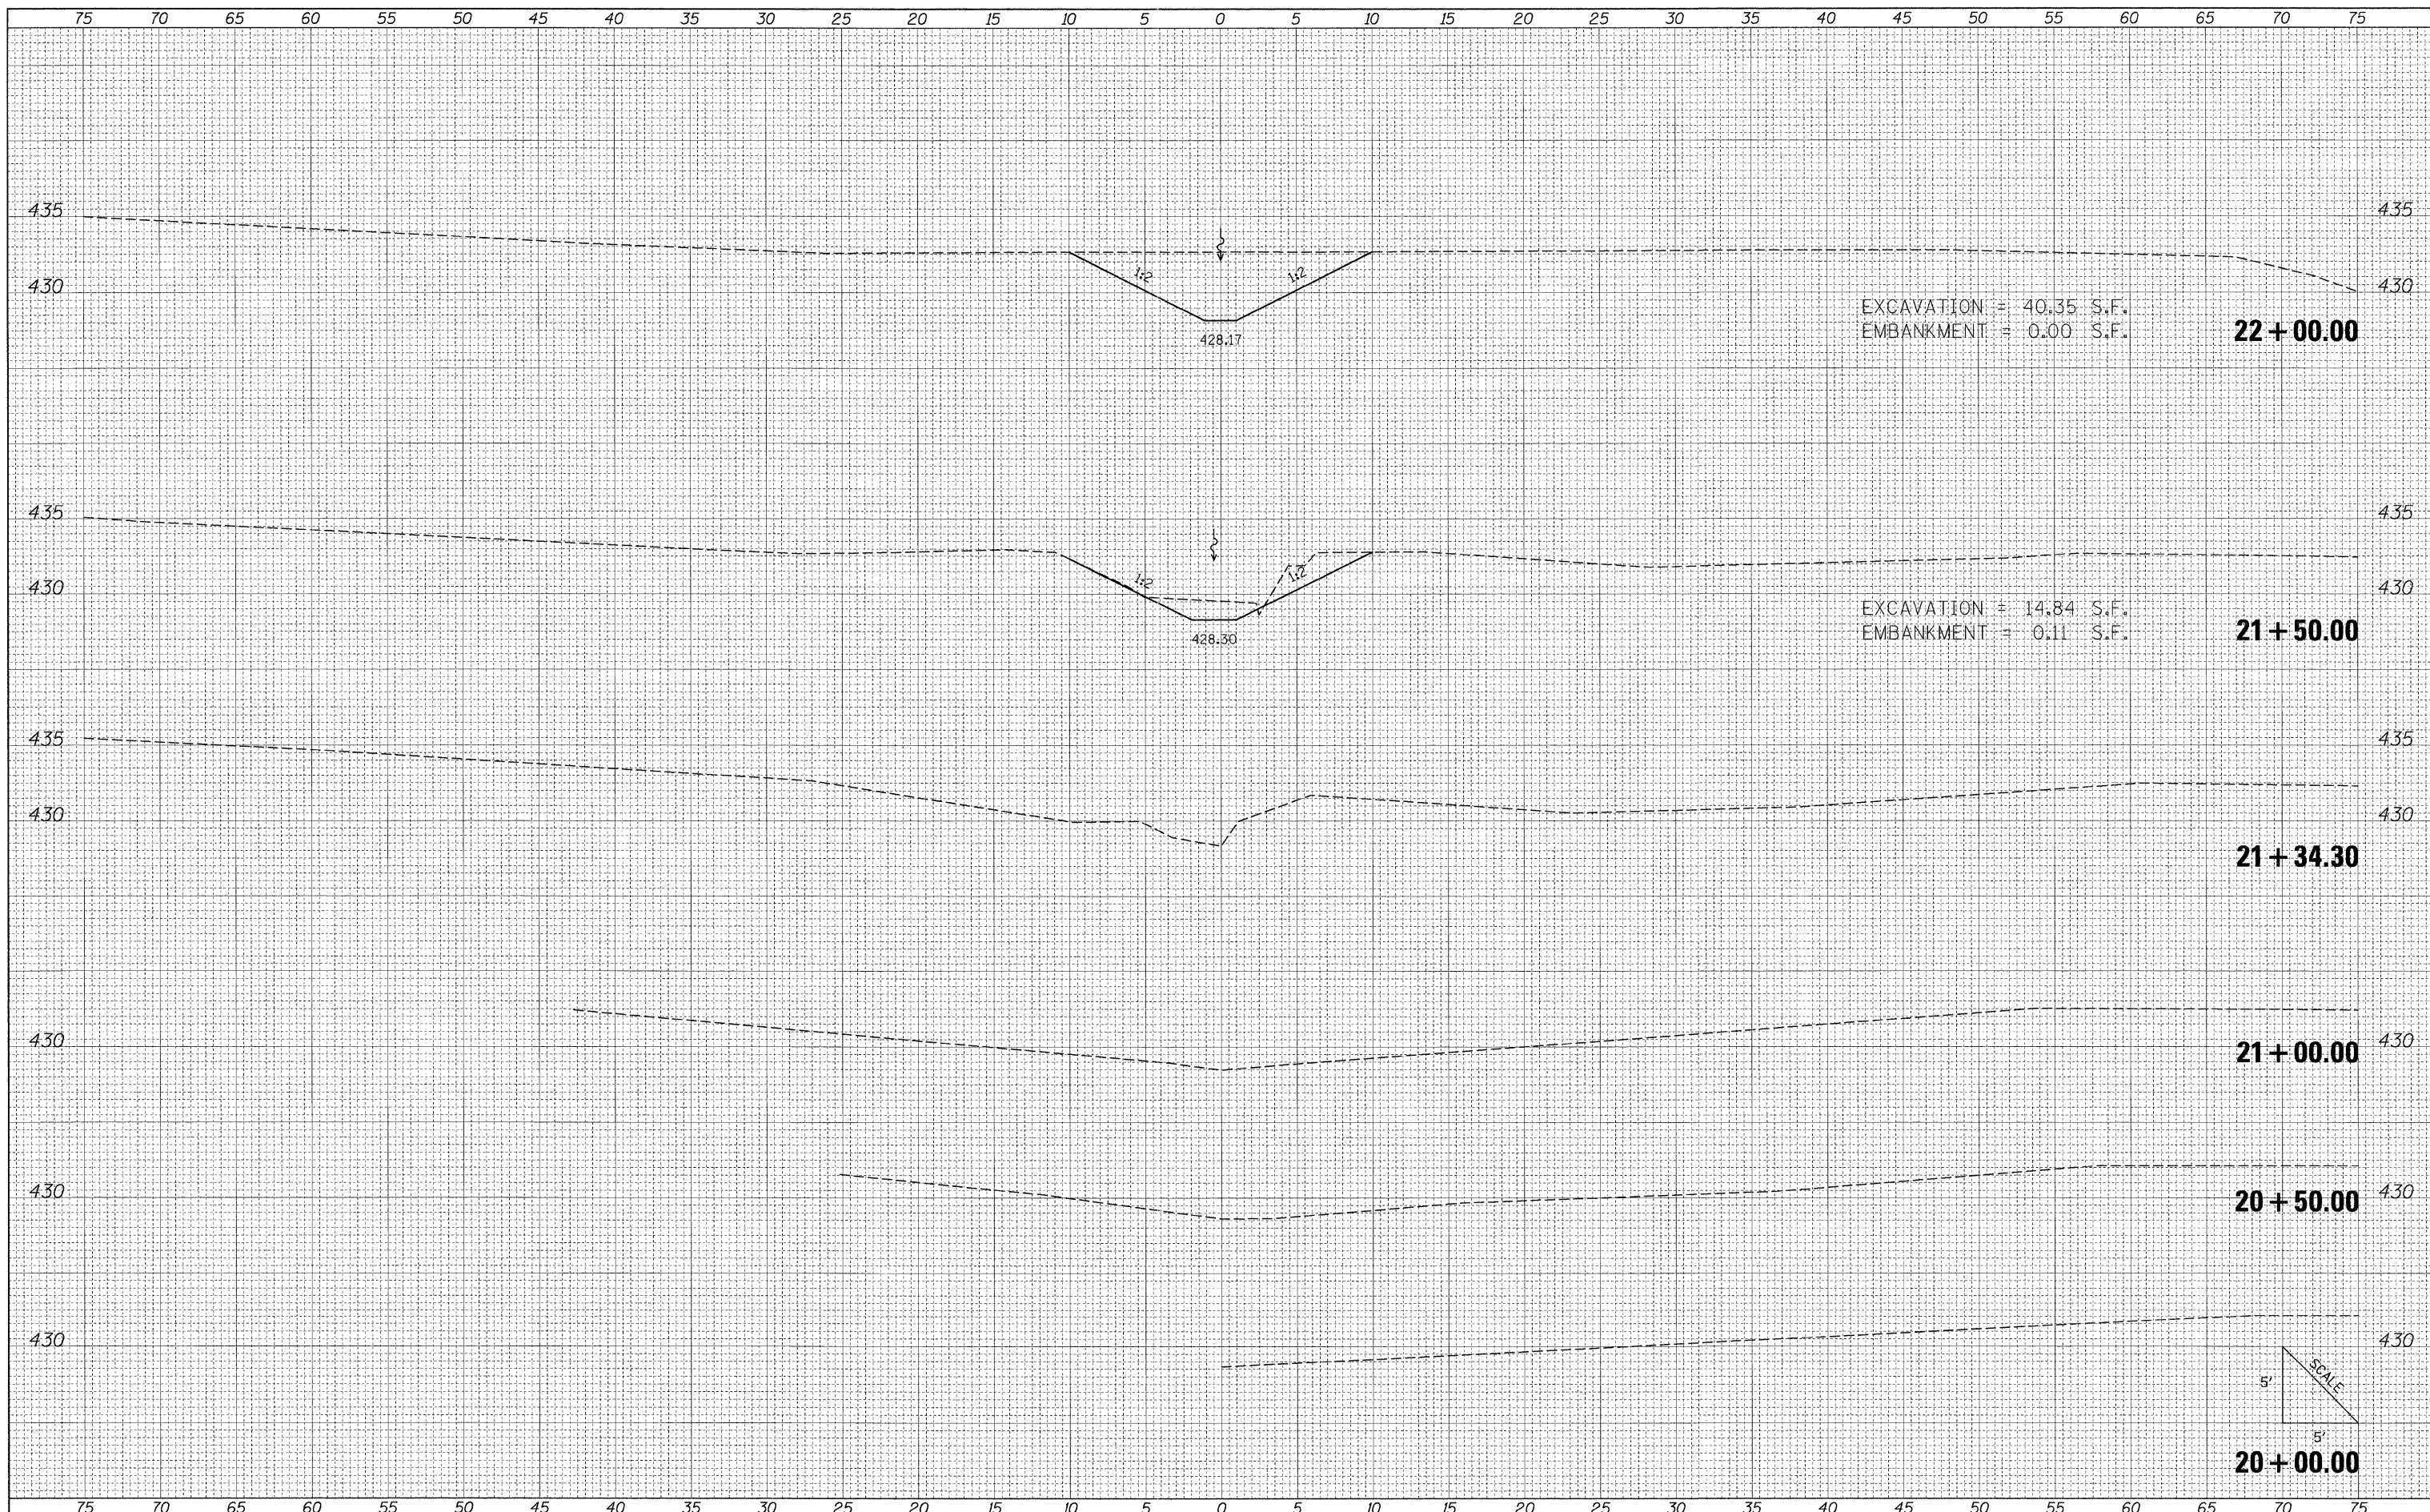

FILE NAME = I:\dot\8\06603\draw\CADD_Sheets\Frontage Road	USER NAME = Brian Bond	DESIGNED - BMB	REVISED -	<b>STATE OF ILLINOIS DEPARTMENT OF TRANSPORTATION</b>	<b>PROPOSED CROSS SECTIONS FRONTAGE ROAD CHANNEL REALIGNMENT</b>			F.A. RTE. 331	SECTION (1X-1) R-7	COUNTY WILLIAMSON	TOTAL SHEETS 79	SHEET NO. 77
	Contract\0998859-sht-xscChannel.Final.dgn	DRAWN - RAH	REVISED -		SCALE:	SHEET NO.	OF SHEETS	STA. 20+00.00	TO STA. 22+00.00	ILLINOIS FED. AID PROJECT		
	PLOT SCALE = 5.00000 / IN.	CHECKED - SPH	REVISED -									
	PLOT DATE = 3/17/2011	DATE - 3/16/11	REVISED -									