

GENERAL NOTES

- ALL BORROW/WASTE/USE SITES MUST BE APPROVED BY THE DEPARTMENT PRIOR TO REMOVING ANY MATERIAL FROM THE PROJECT OR INITIATING ANY EARTHMOVING ACTIVITIES, INCLUDING TEMPORARY STOCKPILING OUTSIDE THE LIMITS OF CONSTRUCTION.
- MULCH ON TEMPORARY SEEDING CLASS 7 SHALL BE MULCH METHOD 2.
- THE COST OF MAKING SEWER CONNECTIONS TO EXISTING DRAINAGE STRUCTURES SHALL BE INCLUDED IN THE VARIOUS CONTRACT UNIT PRICES FOR STORM SEWER.
- VALVE BOXES SHALL BE ADJUSTED TO THE FINAL GRADE AS SHOWN ON THE PLANS. THE COST OF ADJUSTING VALVE BOXES SHALL NOT BE PAID FOR SEPARATELY BUT SHALL BE INCLUDED IN THE CONTRACT UNIT PRICE FOR THE VARIOUS ITEMS OF WORK.
- THE CONTRACTOR SHALL BE RESPONSIBLE FOR PROTECTING UTILITY PROPERTY DURING CONSTRUCTION OPERATIONS AS OUTLINED IN ARTICLE 107.31 OF THE STANDARD SPECIFICATIONS. A MINIMUM OF 48 HOURS ADVANCE NOTICE IS REQUIRED FOR NON-EMERGENCY WORK. THE JULIE NUMBER IS 800-892-0123. THE FOLLOWING LISTED UTILITIES LOCATED WITHIN THE PROJECT LIMITS OR IMMEDIATELY ADJACENT TO THE PROJECT CONSTRUCTION LIMITS ARE MEMBERS OF JULIE:


MIDAMERICAN ENERGY AT&T
 716 17TH STREET 635 18TH STREET
 MOLINE, IL 61265 ROCK ISLAND, IL 61201
 ELECTRIC (309) 793-3833 (309) 793-4465
 GAS (309) 793-3707

MEDIACOM QWEST
 3900 26TH AVENUE 3565 UTICA RIDGE ROAD
 MOLINE, IL 61265 BETTENDORF, IA 52722
 (309) 743-4750 (563) 355-6402

CITY OF MOLINE SANITARY SEWER CITY OF MOLINE STORM SEWER
 (309) 524-2341 (309) 524-2350


CITY OF MOLINE WATER MAINS
 (309) 524-2326

- IT SHALL BE THE CONTRACTOR'S RESPONSIBILITY TO CONTACT THE MUNICIPALITY TO DETERMINE APPROVED METHODS OF UTILITY STRUCTURE ADJUSTMENT. UTILITY STRUCTURES MAY INCLUDE, BUT ARE NOT LIMITED TO, MANHOLES, WATER VALVES, HANDHOLES, ETC. ALL MATERIALS AND WORK NECESSARY TO COMPLETE ADJUSTMENTS PER MUNICIPALITY REQUIREMENTS SHALL BE CONSIDERED INCLUDED IN THE COST OF THE ASSOCIATED ADJUSTMENT PAY ITEM.
- DETECTABLE WARNING TRUNCATED DOME PANELS SHALL BE CAST IRON.
- PLANTS SHALL BE PLANTED AT LOCATIONS INDICATED ON THE PLANS. THE CONTRACTOR SHALL BE RESPONSIBLE FOR LAYOUT. THE ENGINEER WILL REVIEW PLANT LOCATIONS PRIOR TO PLANTING.

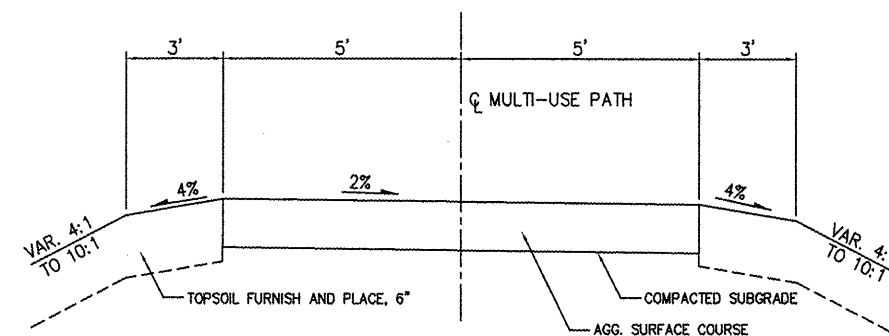


TYPICAL SECTION MULTI-USE PATH

STA. 30+00 - 33+10
 STA. 10+00 - 12+42
 STA. 20+00 - 20+85.52

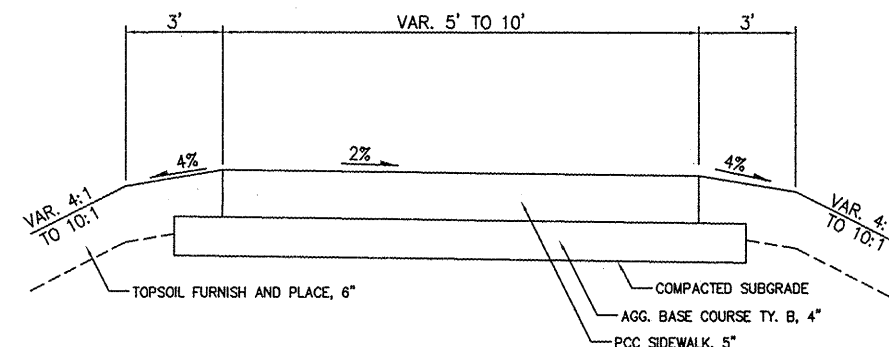

TYPICAL SECTION PCC SIDEWALK 5'

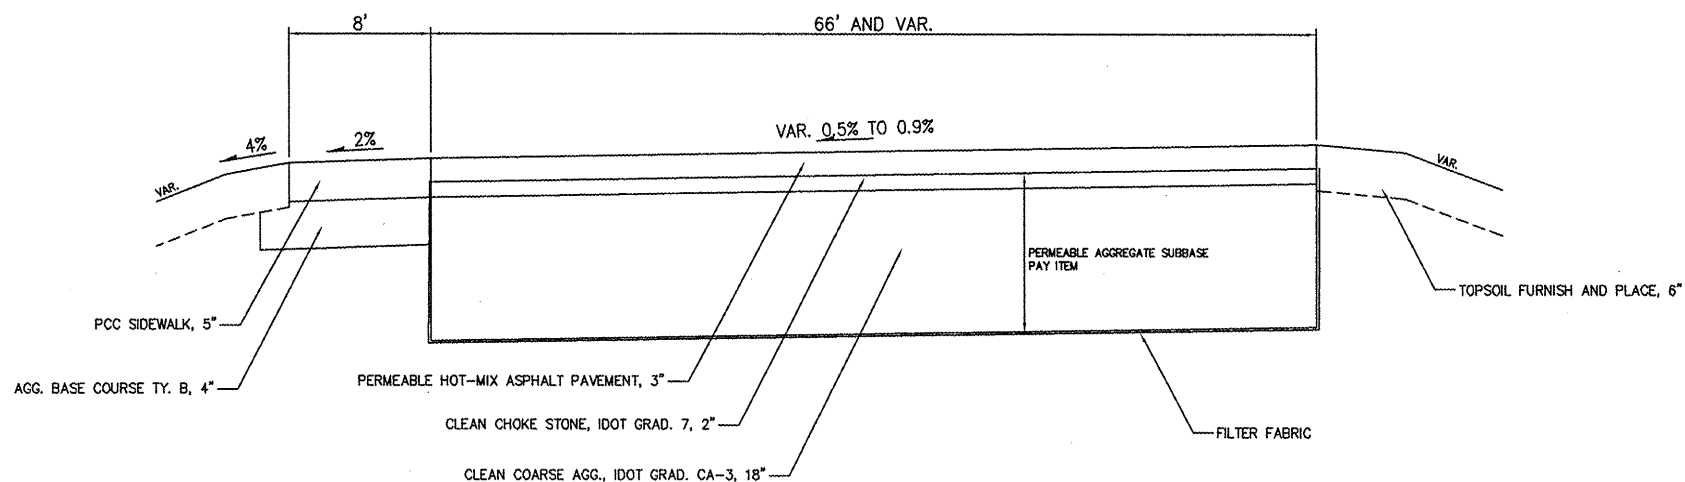

PARKING LOT TYPICAL SECTION, FACING NORTH

SHIVEHATTERY
 ARCHITECTURE+ENGINEERING

1701 River Drive Suite 200 | Moline, Illinois 61265
 309.764.7650 | fax: 309.764.8616 | shive-hattery.com
 Iowa | Illinois | Missouri | Illinois Firm Number: 184-000214

STATE OF ILLINOIS
 DEPARTMENT OF TRANSPORTATION

GENERAL NOTES

SCALE: SHEET NO. 4 OF 17 SHEETS STA. TO STA.

F.A.U. RTE.	SECTION	COUNTY	TOTAL SHEETS	SHEET NO.
xxxx	06-00236-00-LS	ROCK ISLAND	17	4
CONTRACT NO. 85542				
FED. ROAD DIST. NO. 2 ILLINOIS FED. AID PROJECT				

FILE NAME =	USER NAME = \$USER\$	DESIGNED - PHM	REVISED -
\$FILE\$		DRAWN - MAC	REVISED -
	PLOT SCALE = \$SCALE\$	CHECKED - 07-08-11	REVISED -
	PLOT DATE = \$DATE\$	DATE - 07-08-11	REVISED -