
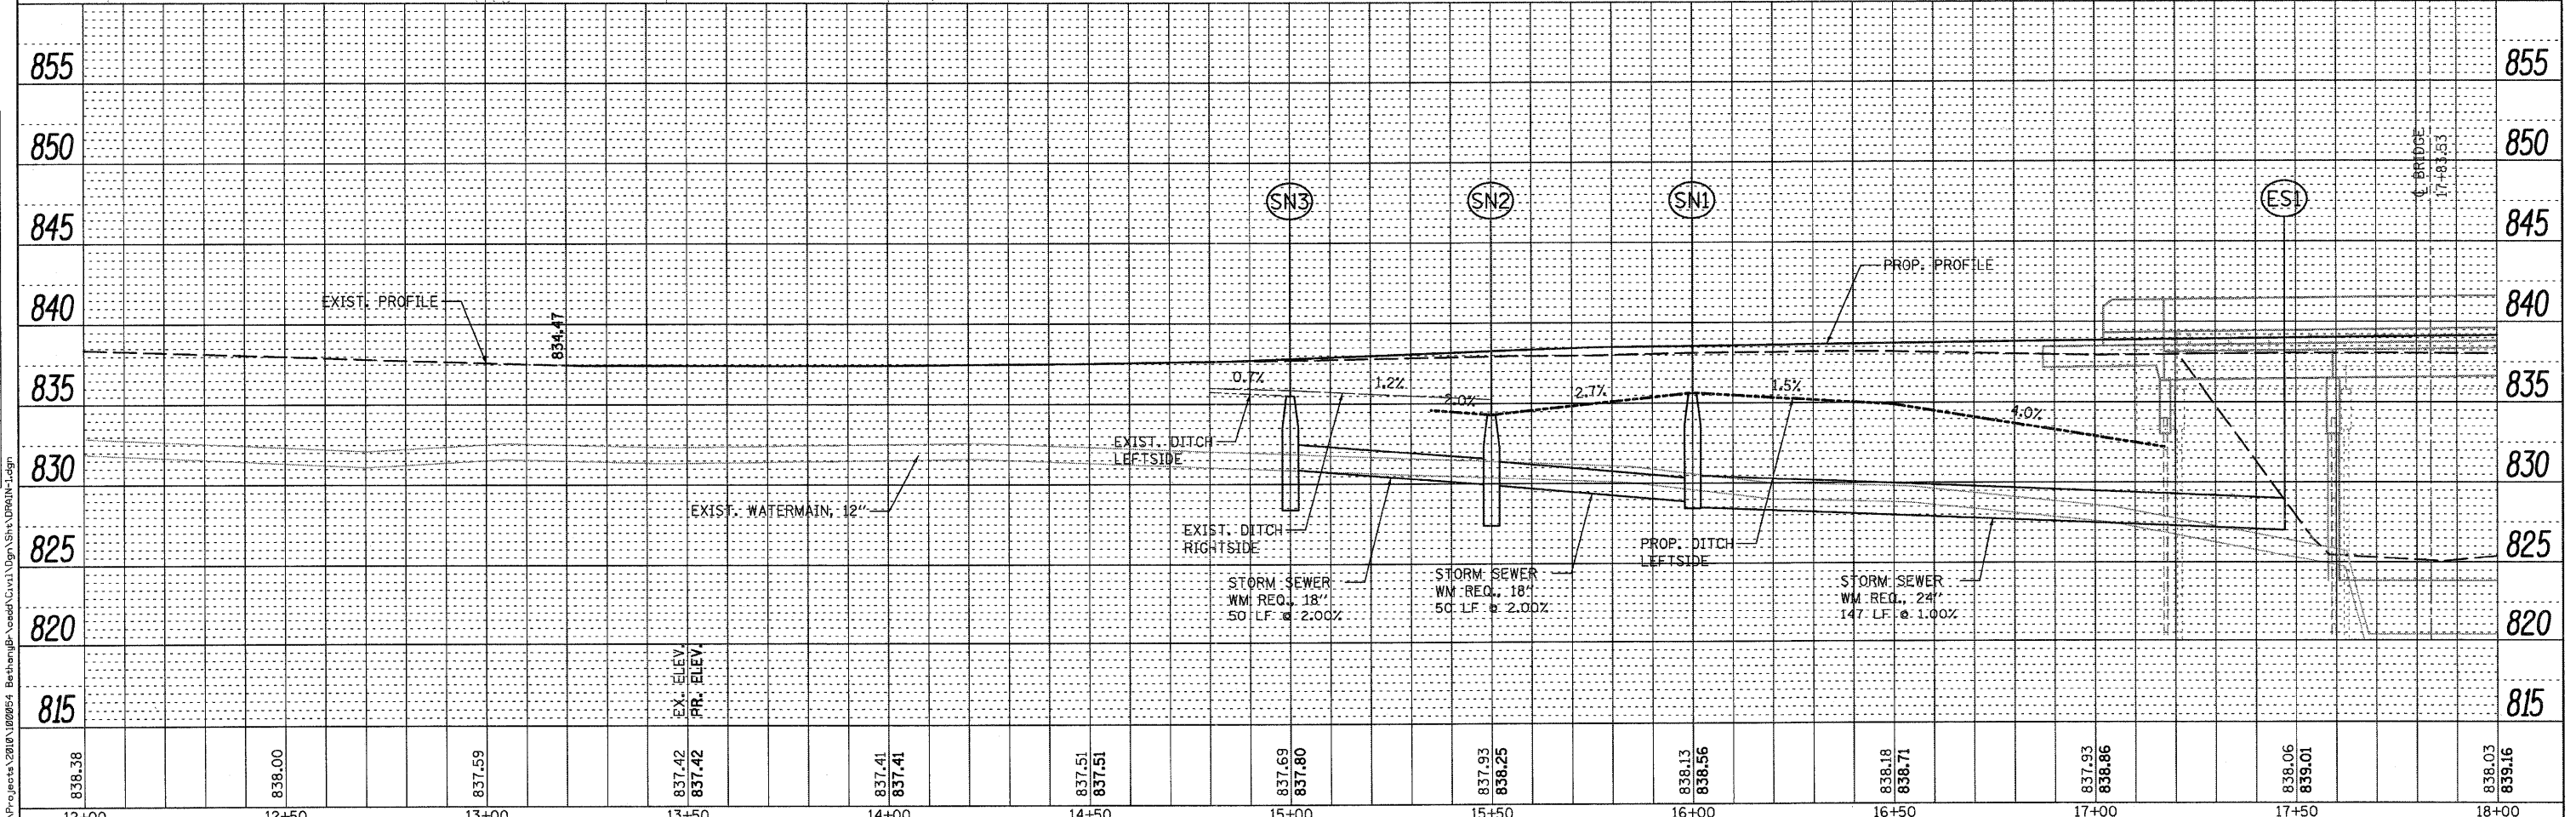


DATE	
BY	
REVIEWED	
PLANNED	
ALIGNED	
CHECKED	
NO.	
NOTE BOOK	
NO.	
FILE NAME	

DATE	
BY	
REVIEWED	
PLANNED	
ALIGNED	
CHECKED	
NO.	
NOTE BOOK	
NO.	
FILE NAME	

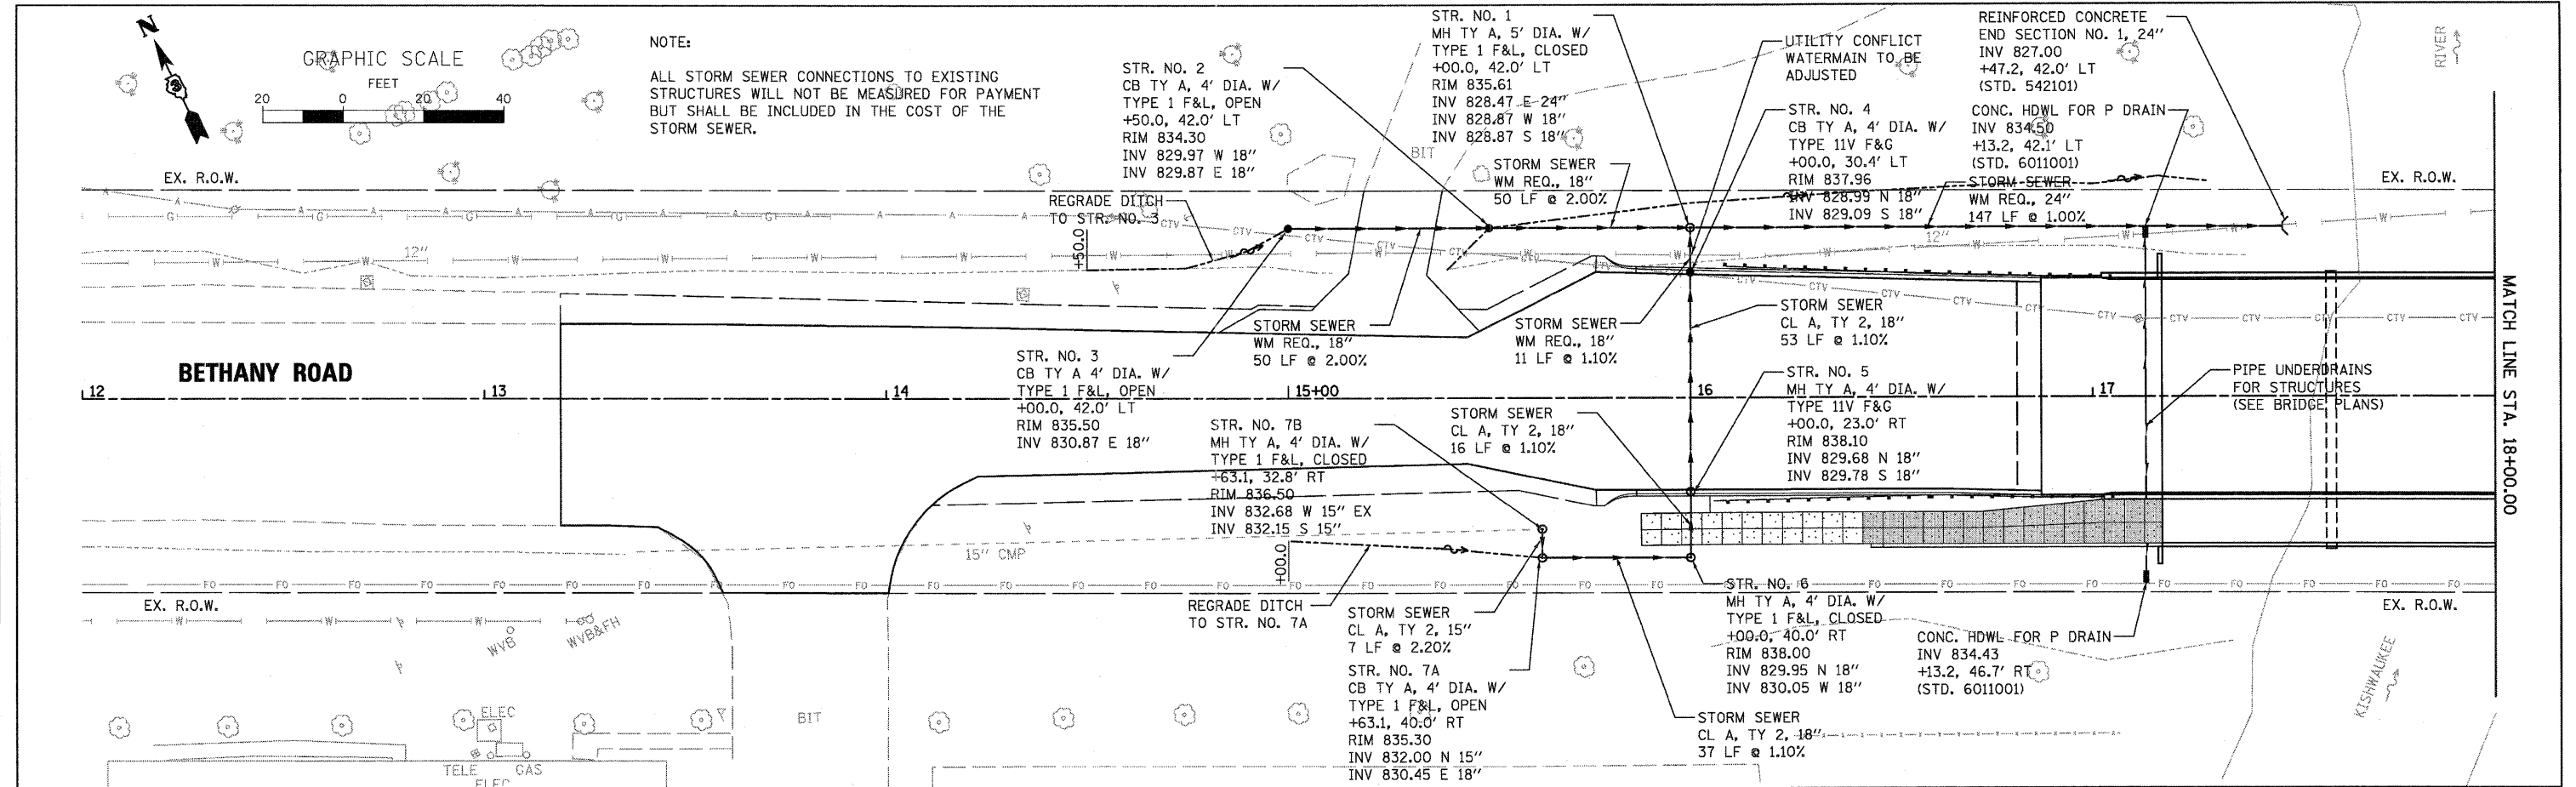

838.38	838.00	837.59	837.42	837.41	837.51	837.69	837.93	838.13	838.18	837.93	838.06	838.03
12+00	12+50	13+00	13+50	14+00	14+50	15+00	15+50	16+00	16+50	17+00	17+50	18+00

WILLS BURKE KELSEY ASSOCIATES LTD.
116 West Main Street, Suite 201
St. Charles, Illinois 60174

USER NAME = npprr1s	DESIGNED - DPB	REVISED -
PLOT SCALE = AS SHOWN	DRAWN - NDP	REVISED -
PLOT DATE = 7/6/2011	CHECKED - SBP	REVISED -
	DATE - 7/8/11	REVISED -

**STATE OF ILLINOIS
DEPARTMENT OF TRANSPORTATION**

**DRAINAGE AND UTILITIES
PLAN & PROFILE**

SCALE: AS SHOWN SHEET NO. 42 OF 88 SHEETS STA. 13+19.00 TO STA. 18+00.00

F.A.U. R.T.E. 5355	SECTION 04-00167-00-BR	COUNTY DEKALB	TOTAL SHEETS 88	SHEET NO. 42
FED. ROAD DIST. NO. 3 ILLINOIS FED. AID PROJECT				