


FINAL SURVEY	DATE
ORIG. SURVEY	BY
NOTED	
PLOTTED	
TEMPLATE	
AREAS CHECKED	
NO.	

ORIGINAL SURVEY	DATE
NOTED	BY
PLOTTED	
TEMPLATE	
AREAS CHECKED	
NO.	

FILE NAME = M:\Projects\2010\180054 BethanyRoad\Civil\Drawings\Sheet_Channel.dgn

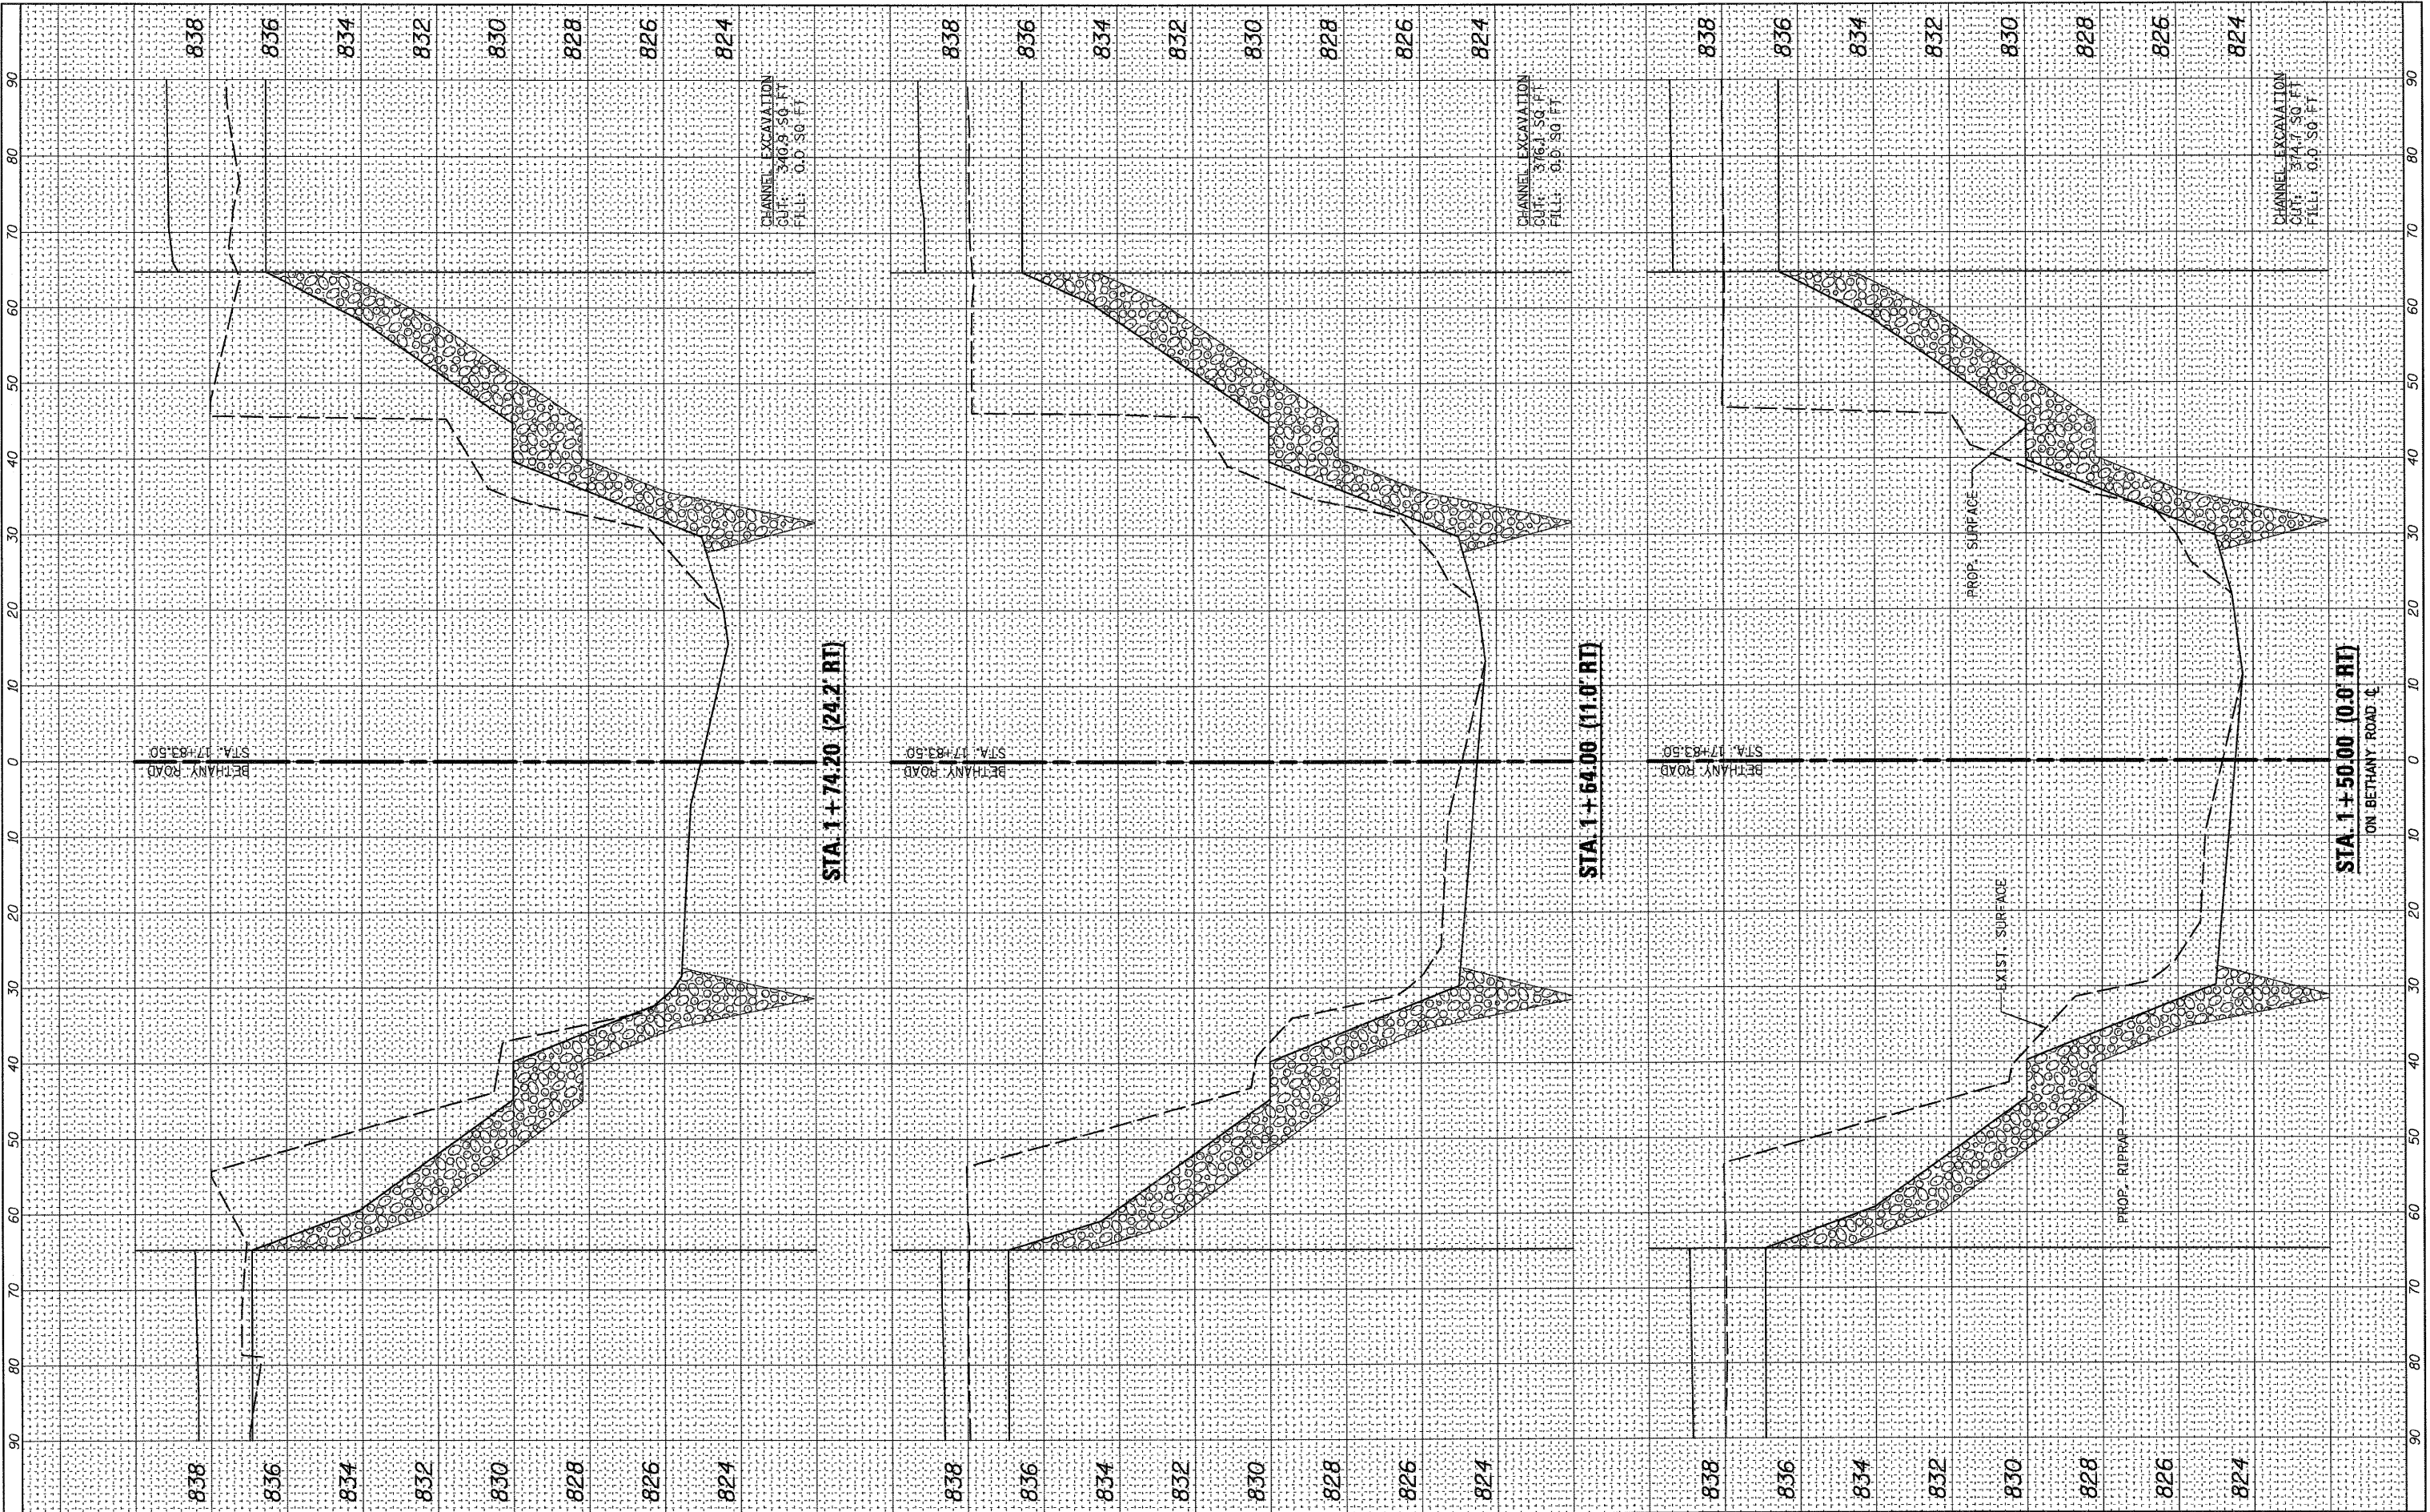

WILLS BURKE KELSEY ASSOCIATES LTD.
 116 West Main Street, Suite 201
 St. Charles, Illinois 60174

USER NAME = nparf18
PLOT SCALE =
PLOT DATE = 7/6/2011

DESIGNED - DPB	REVISED -
DRAWN - NDP	REVISED -
CHECKED - SBP	REVISED -
DATE - 7/8/11	REVISED -

**STATE OF ILLINOIS
DEPARTMENT OF TRANSPORTATION**

CROSS SECTIONS CHANNEL EXCAVATION		
SCALE:	SHEET NO. 2 OF 3 SHEETS	STA. TO STA.

F.A.U. RTE. 5355	SECTION 04-00167-00-BR	COUNTY DEKALB	TOTAL SHEETS 88	SHEET NO. 77
FED. ROAD DIST. NO. 3 ILLINOIS FED. AID PROJECT				
CONTRACT NO. 87491				