


FINAL SURVEY NO.	DATE
CORRECTED SURVEY NO.	BY
REPLACED SURVEY NO.	
AREAS CHECKED	

ORIGINAL SURVEY NO.	DATE
CORRECTED SURVEY NO.	BY
REPLACED SURVEY NO.	
AREAS CHECKED	

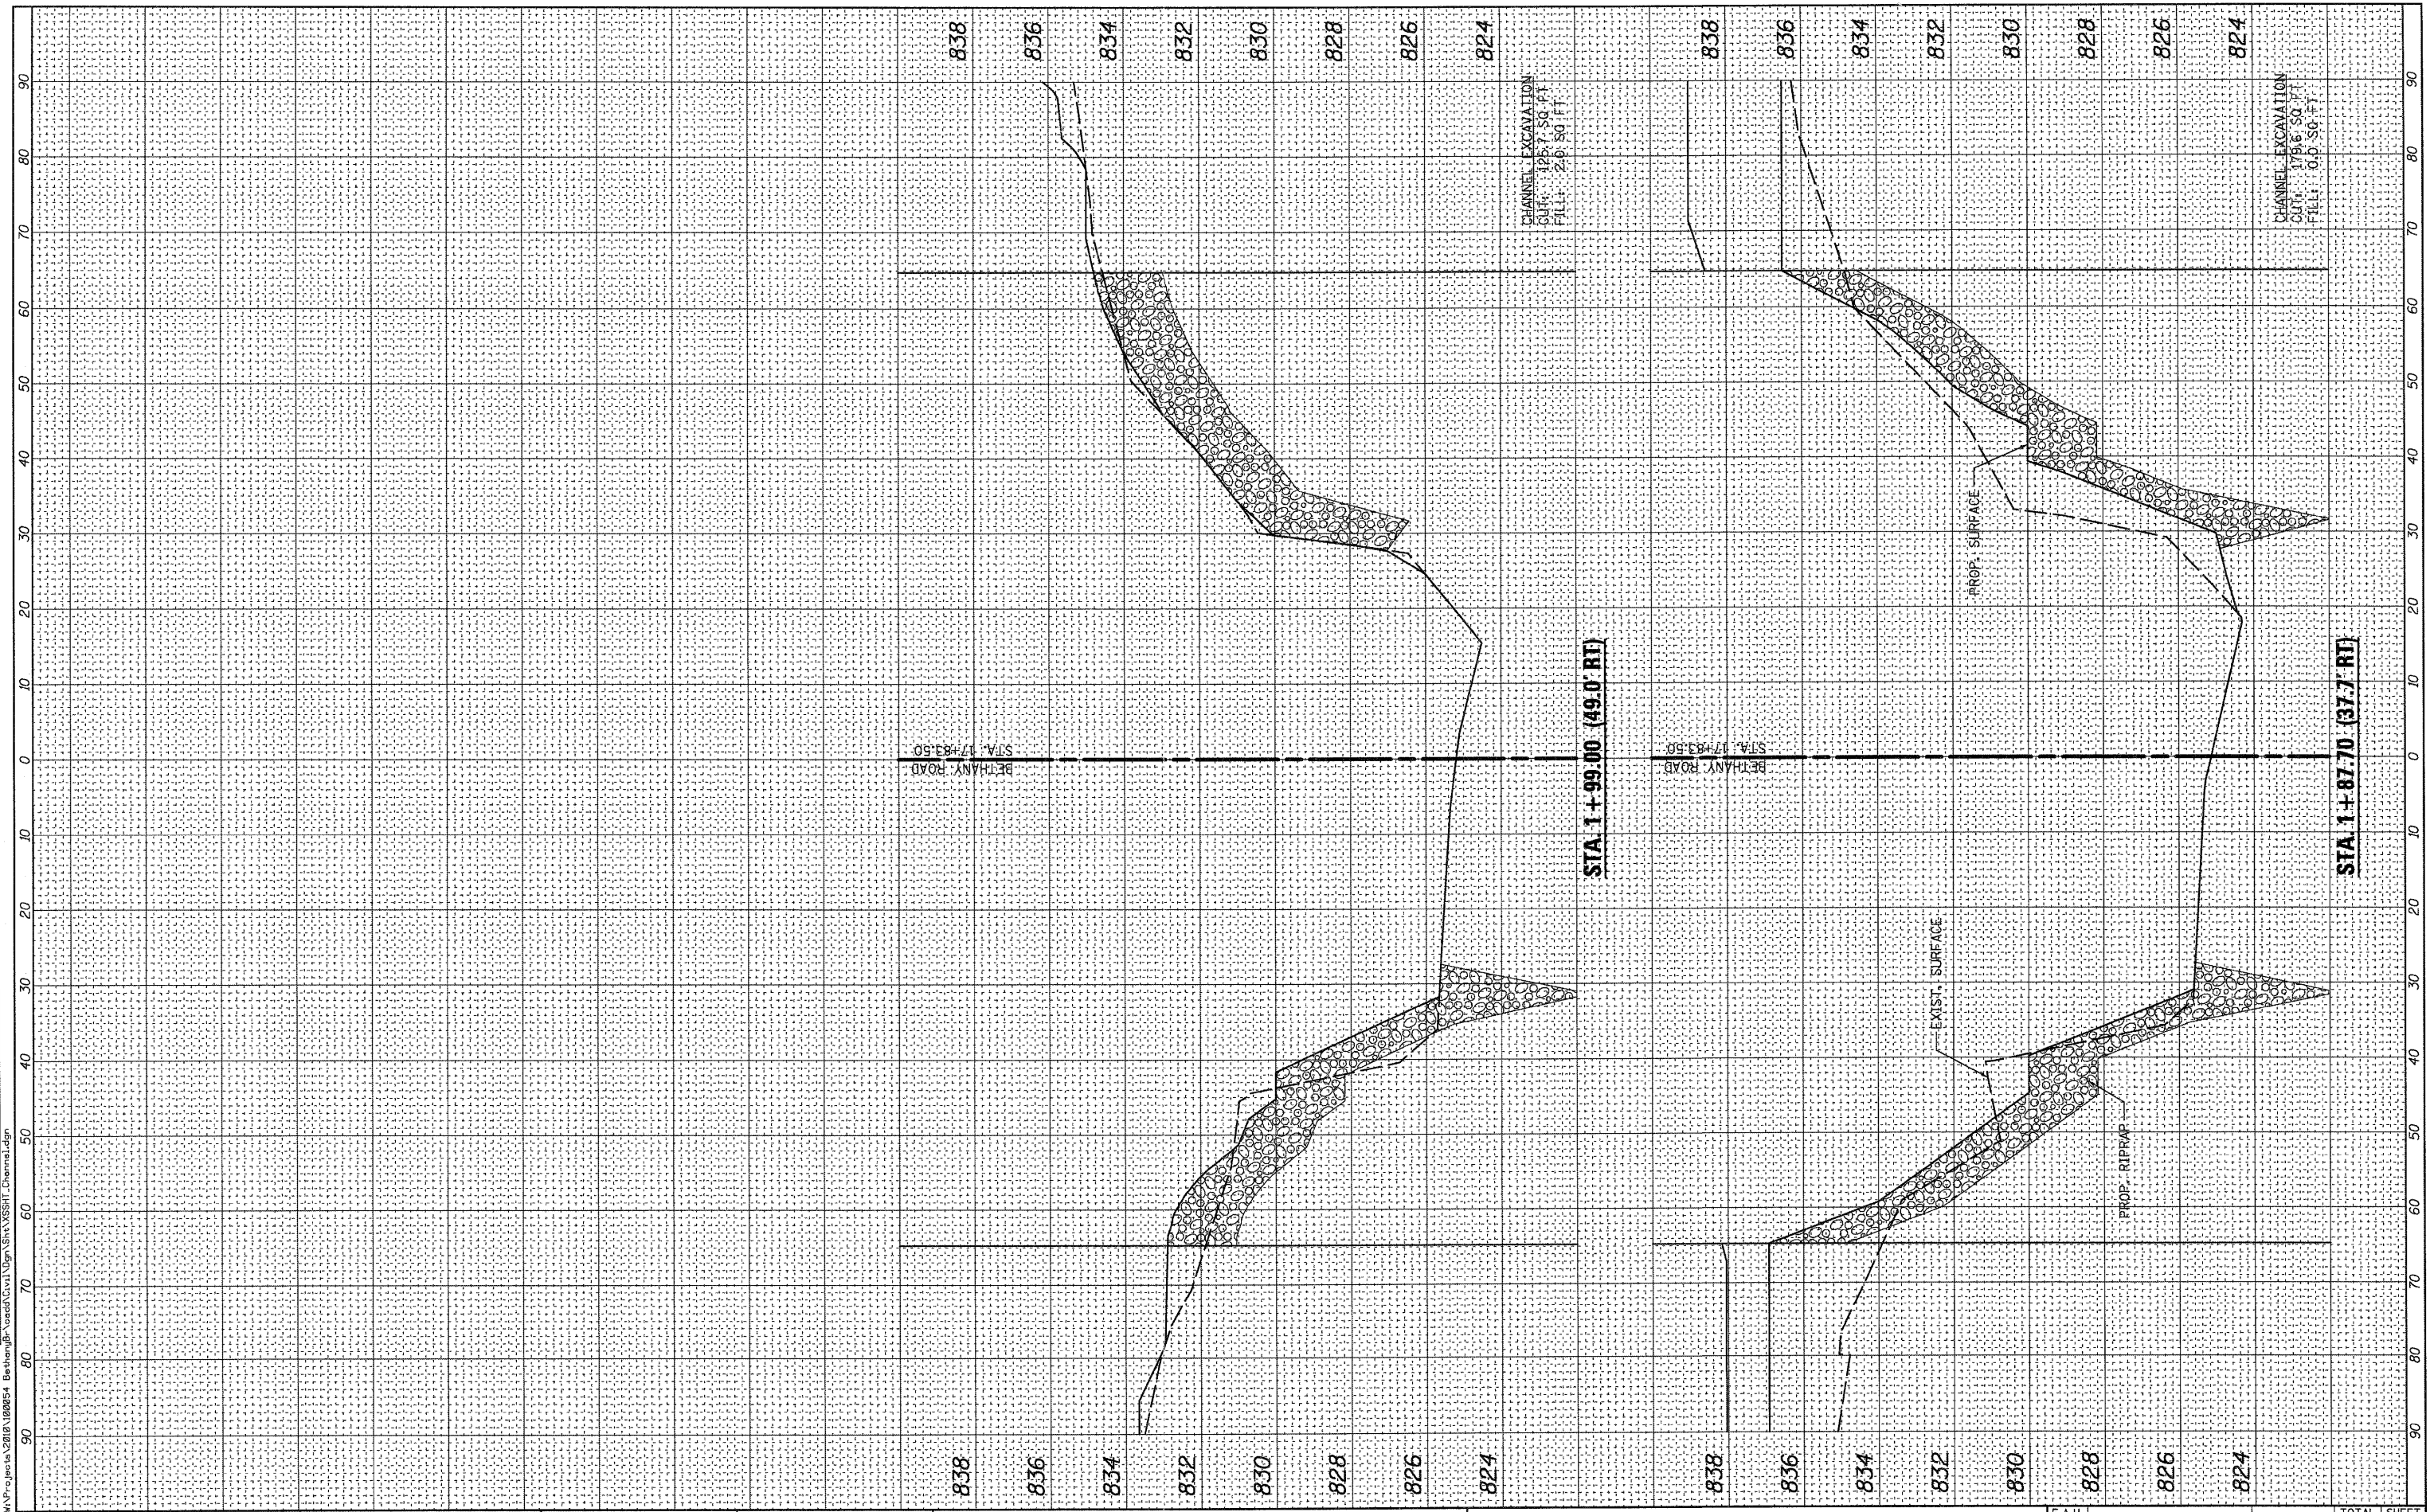

WILLS BURKE KELSEY ASSOCIATES LTD.
118 West Main Street, Suite 201
St. Charles, Illinois 60174

USER NAME = rparis
PLOT SCALE =
PLOT DATE = 7/6/2011

DESIGNED - DPB
DRAWN - NDP
CHECKED - SBP
DATE - 7/8/11

REVISED -
REVISED -
REVISED -
REVISED -

STATE OF ILLINOIS
DEPARTMENT OF TRANSPORTATION

CROSS SECTIONS
CHANNEL EXCAVATION
SCALE: SHEET NO. 3 OF 3 SHEETS STA. TO STA.

F.A.U. RTE.	SECTION	COUNTY	TOTAL SHEETS	SHEET NO.
5355	04-00167-00-BR	DEKALB	88	78
FED. ROAD DIST. NO. 3 ILLINOIS FED. AID PROJECT				

CONTRACT NO. 87491