


DATE	
BY	
SURVEYED	
PLOTTED	
TEMP. DATE	
AREAS CHECKED	
NO.	

DATE	
BY	
ORIGINAL SURVEY	
PLOTTED	
TEMP. DATE	
AREAS CHECKED	
NO.	

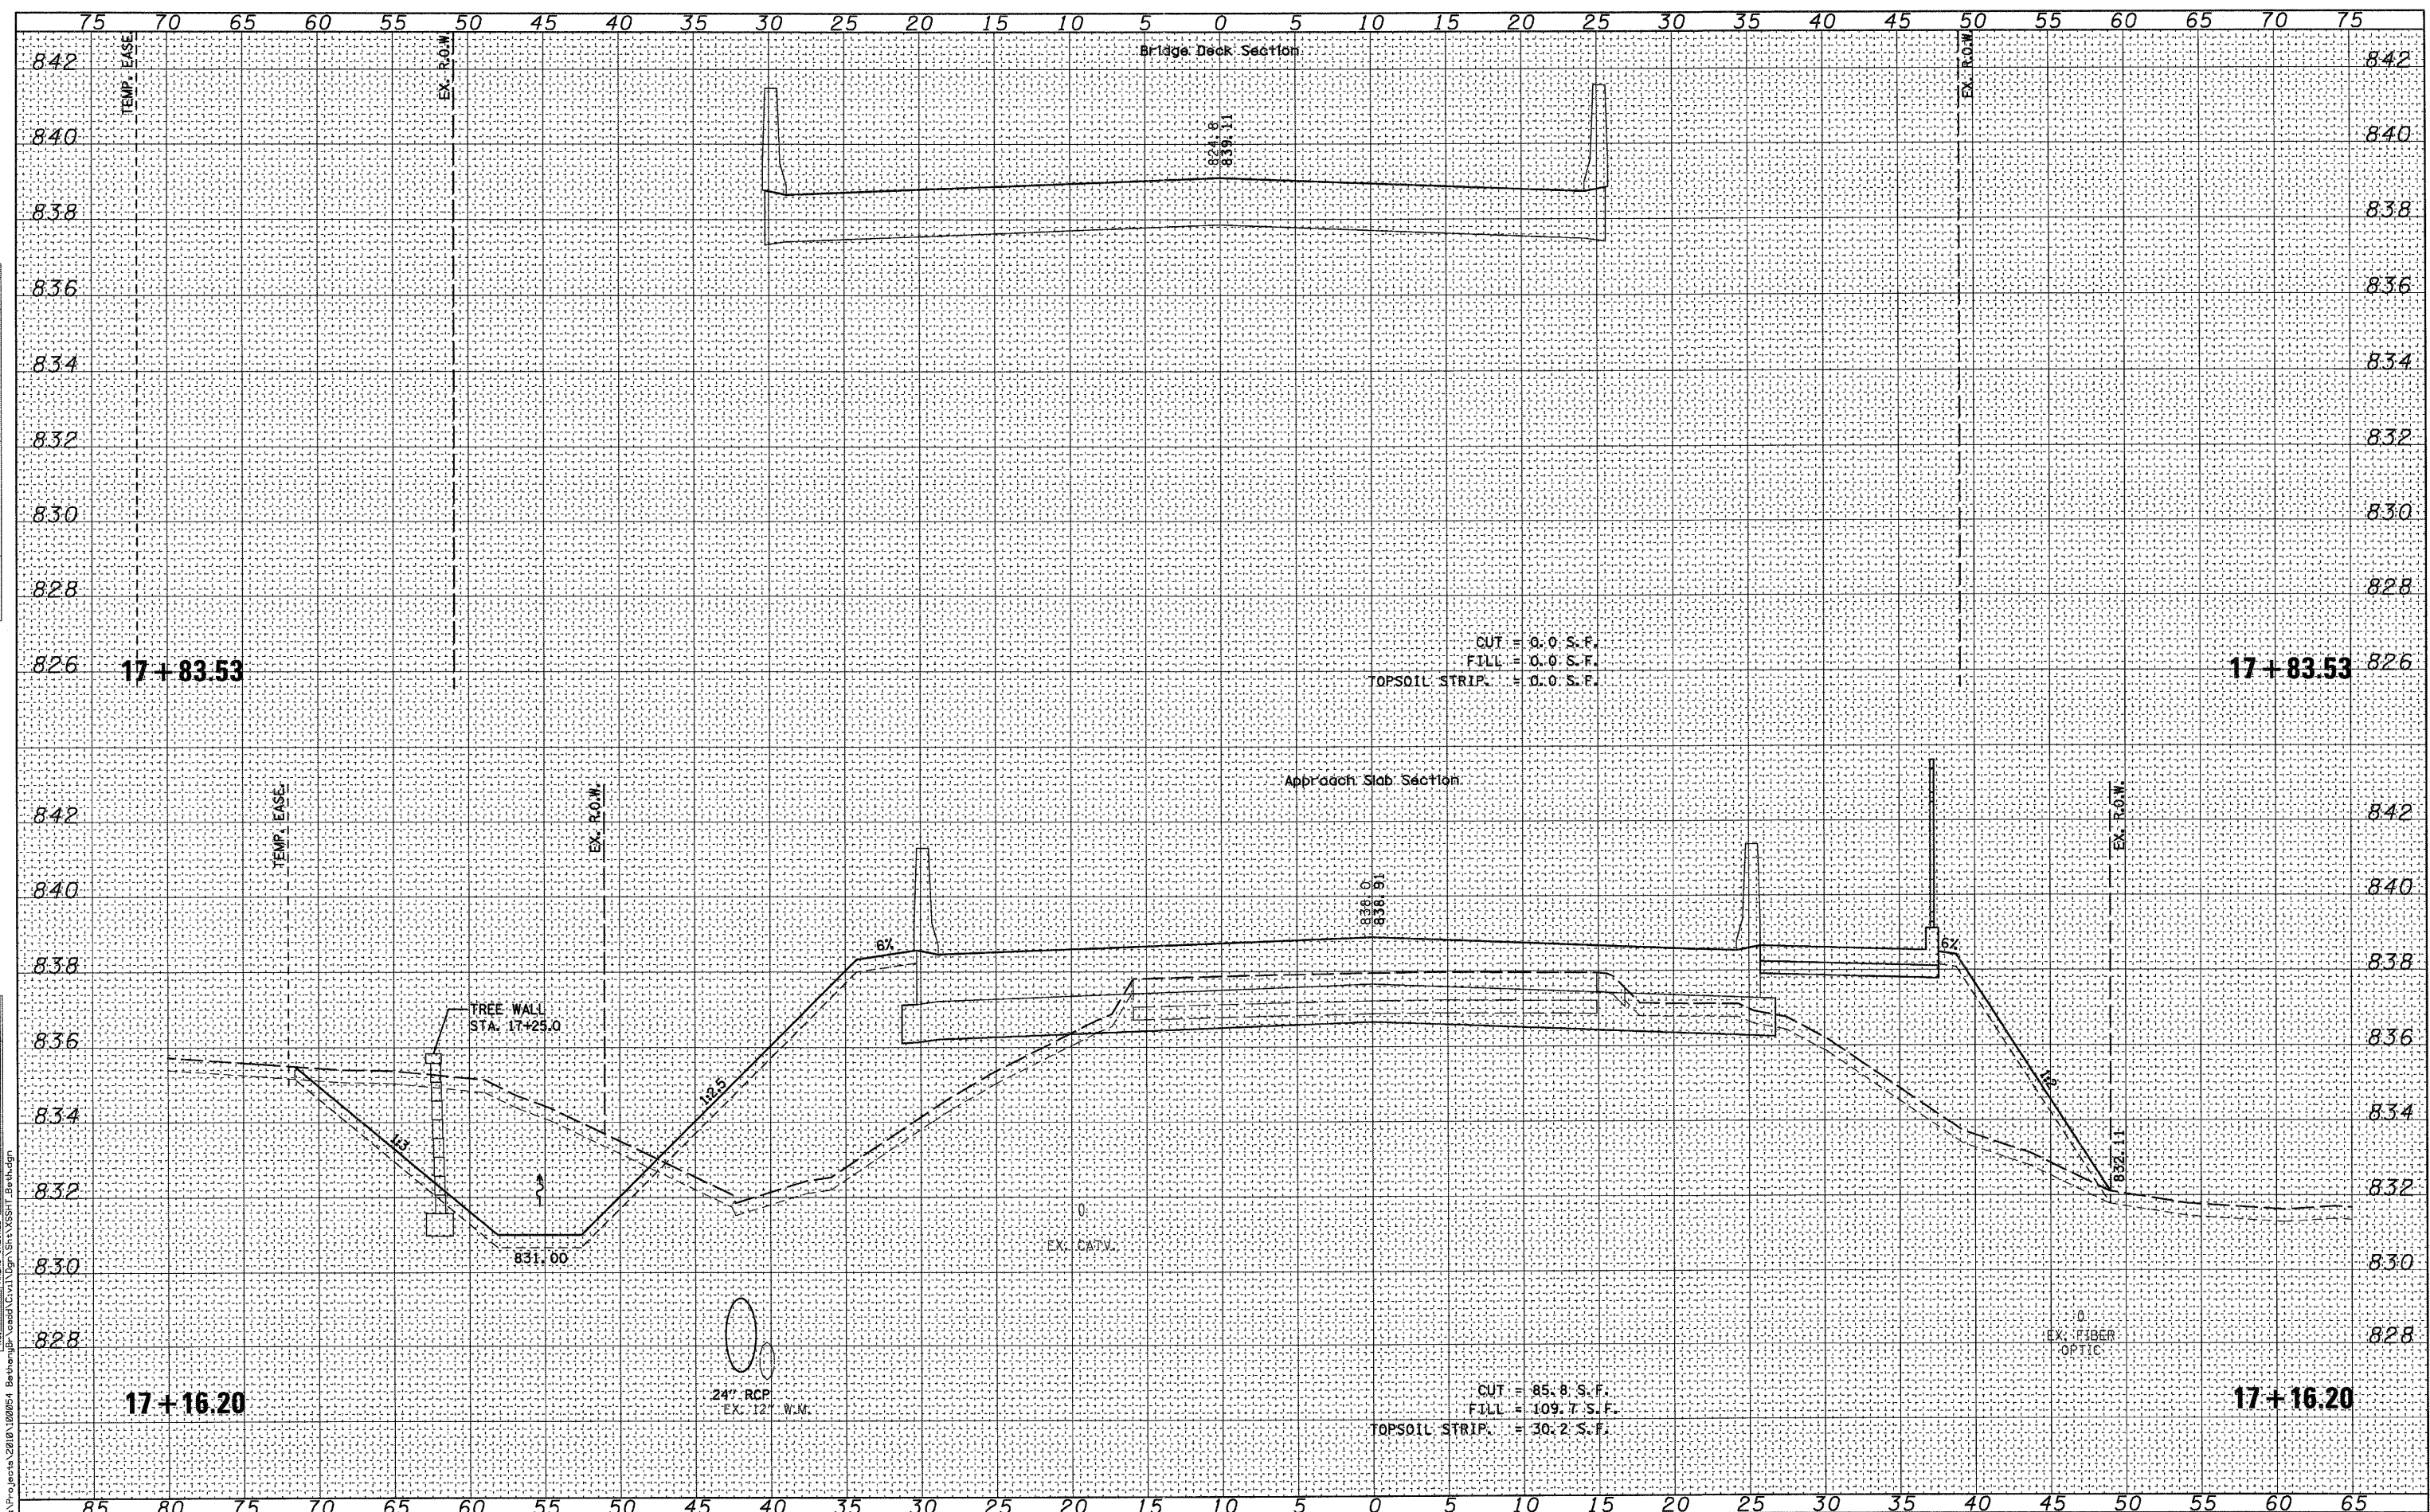

WILLS BURKE KELSEY ASSOCIATES LTD.
 116 West Main Street, Suite 201
 St. Charles, Illinois 60174
 (630) 443-7756

USER NAME = #USER*	DESIGNED - DPB	REVISED -
PLOT SCALE =	DRAWN - KMA/NDP	REVISED -
PLOT DATE = 7/6/2011	CHECKED - SBP	REVISED -
	DATE - 7/8/11	REVISED -

STATE OF ILLINOIS
 DEPARTMENT OF TRANSPORTATION

CROSS SECTIONS	
BETHANY ROAD	
SCALE:	SHEET NO. 5 OF 10 SHEETS
	STA. 17+17.20 TO STA. 17+83.53

F.A.U. RTE.	SECTION	COUNTY	TOTAL SHEETS	SHEET NO.
5355	04-00167-00-BR	DEKALB	88	83
CONTRACT NO. 87491				
FED. ROAD DIST. NO. 3 ILLINOIS FED. AID PROJECT				

FILE NAME = M:\Projects\2010\102054 Bethany\B-Access\Civil\Drawings\XSBHT_Be.Dwg