


| | |
|-----------|--|
| DATE | |
| BY | |
| REVISIONS | |
| NO. | |
| DATE | |
| BY | |
| REVISIONS | |
| NO. | |
| | |
|-----------|--|
| DATE | |
| BY | |
| REVISIONS | |
| NO. | |
| DATE | |
| BY | |
| REVISIONS | |
| NO. | |
| DATE | |
| BY | |
| REVISIONS | |
| NO. | |
| DATE | |
| BY | |
| REVISIONS | |
| NO. | |

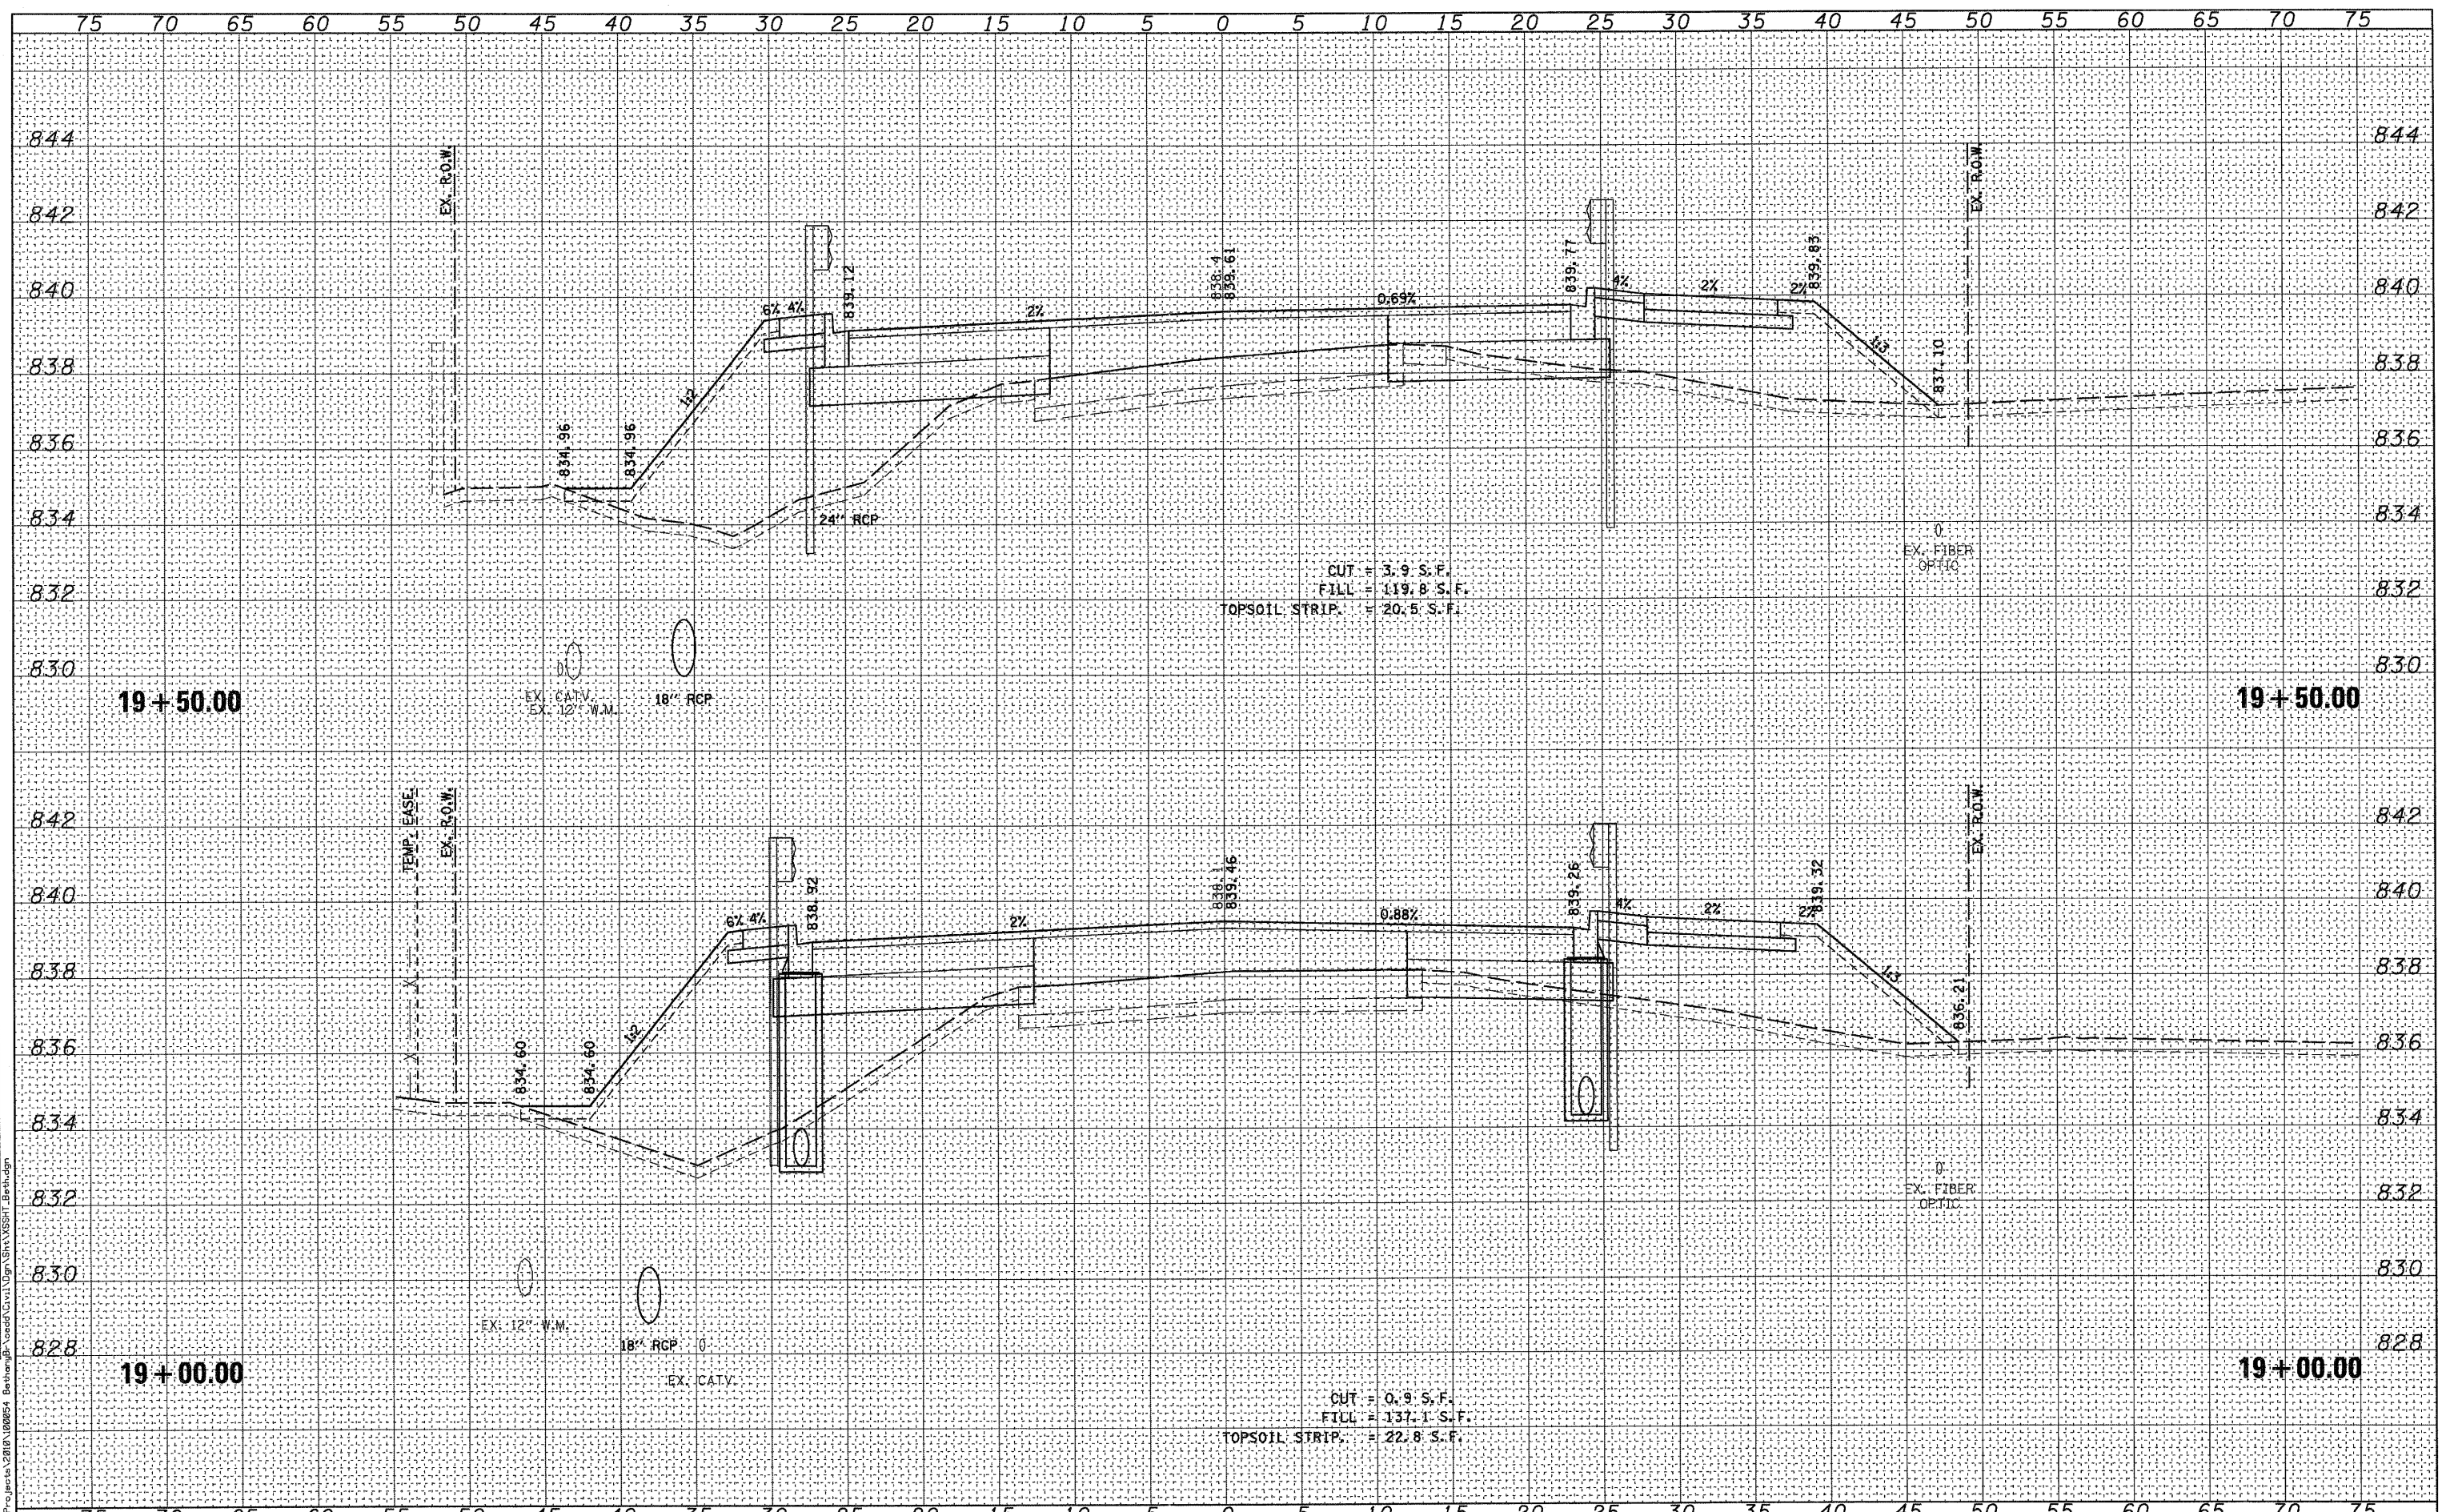

WILLS BURKE KELSEY ASSOCIATES LTD.
 116 West Main Street, Suite 201
 St. Charles, Illinois 60174
 (630) 443-7755

| | | |
|----------------------|-----------------|-----------|
| USER NAME = #USER# | DESIGNED - DPB | REVISED - |
| PLOT SCALE = | DRAWN - KMA/NDP | REVISED - |
| PLOT DATE = 7/6/2011 | CHECKED - SBP | REVISED - |
| | DATE - 7/8/11 | REVISED - |

STATE OF ILLINOIS
DEPARTMENT OF TRANSPORTATION

| CROSS SECTIONS | |
|----------------|--------------------------|
| BETHANY ROAD | |
| SCALE: | SHEET NO. 7 OF 10 SHEETS |
| STA. 19+00.00 | TO STA. 19+50.00 |

| F.A.U. RTE. | SECTION | COUNTY | TOTAL SHEETS | SHEET NO. |
|---|----------------|--------|--------------|-----------|
| 5355 | 04-00167-00-BR | DEKALB | 88 | 85 |
| CONTRACT NO. 87491 | | | | |
| FED. ROAD DIST. NO. 3 (ILLINOIS) FED. AID PROJECT | | | | |