


DATE	
BY	
FINISHED SURVEY	
NOTED SURVEY	
PLOTTED	
TEMPLATE	
AREAS	
CHECKED	

DATE	
BY	
ORIGINAL SURVEY	
NOTED SURVEY	
PLOTTED	
TEMPLATE	
AREAS	
CHECKED	

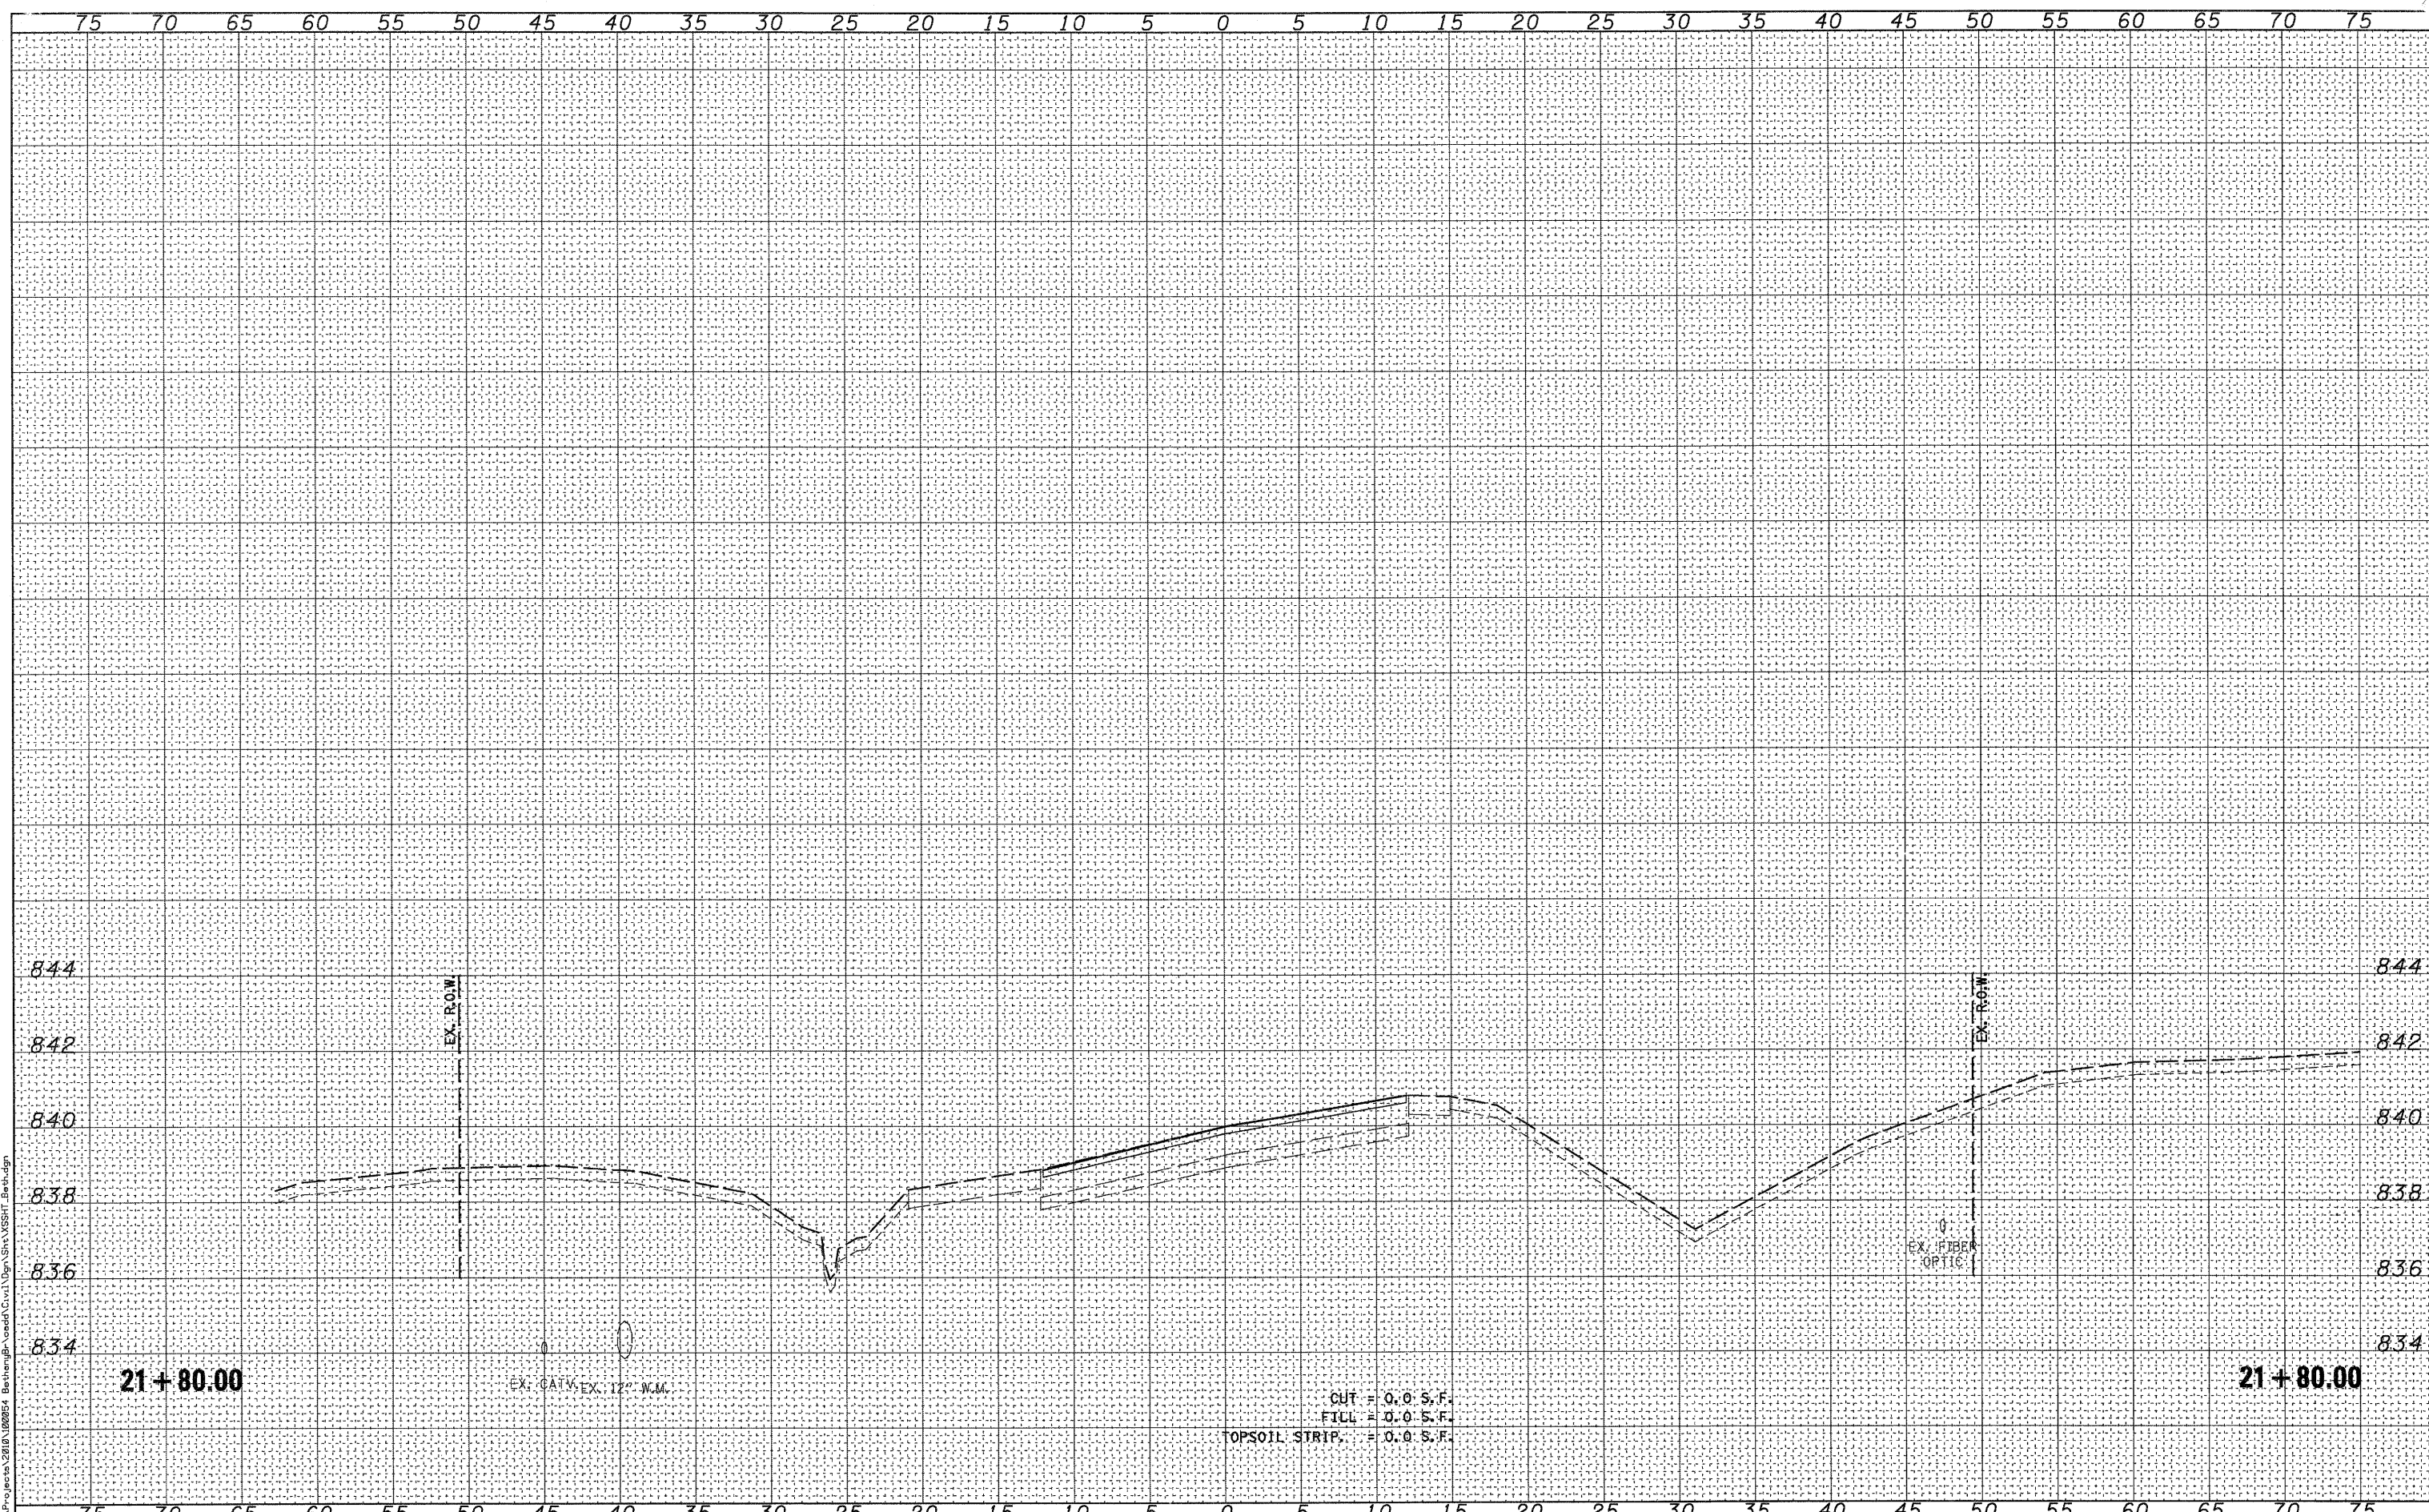

FILE NAME = W:\Projects\2010\00054 Bethany Rd\Draw Civil\Draw\XREF\XREF.dwg

WILLS BURKE KELSEY ASSOCIATES LTD.
 116 West Main Street, Suite 201
 St. Charles, Illinois 60174
 (630) 443-7755

USER NAME = #USER#
PLOT SCALE =
PLOT DATE = 7/6/2011

DESIGNED - DPB	REVISED -
DRAWN - KMA/NDP	REVISED -
CHECKED - SBP	REVISED -
DATE - 7/8/11	REVISED -

**STATE OF ILLINOIS
DEPARTMENT OF TRANSPORTATION**

CROSS SECTIONS BETHANY ROAD	
SCALE:	SHEET NO. 10 OF 10 SHEETS
STA. 21+80.00 TO STA. 21+80.00	

F.A.U. RTE. 5355	SECTION 04-00167-00-BR	COUNTY DEKALB	TOTAL SHEETS 88	SHEET NO. 88
FED. ROAD DIST. NO. 3 ILLINOIS FED. AID PROJECT				

21+80.00

21+80.00