


LEGEND

▨ - STAGE 2 CONSTRUCTION

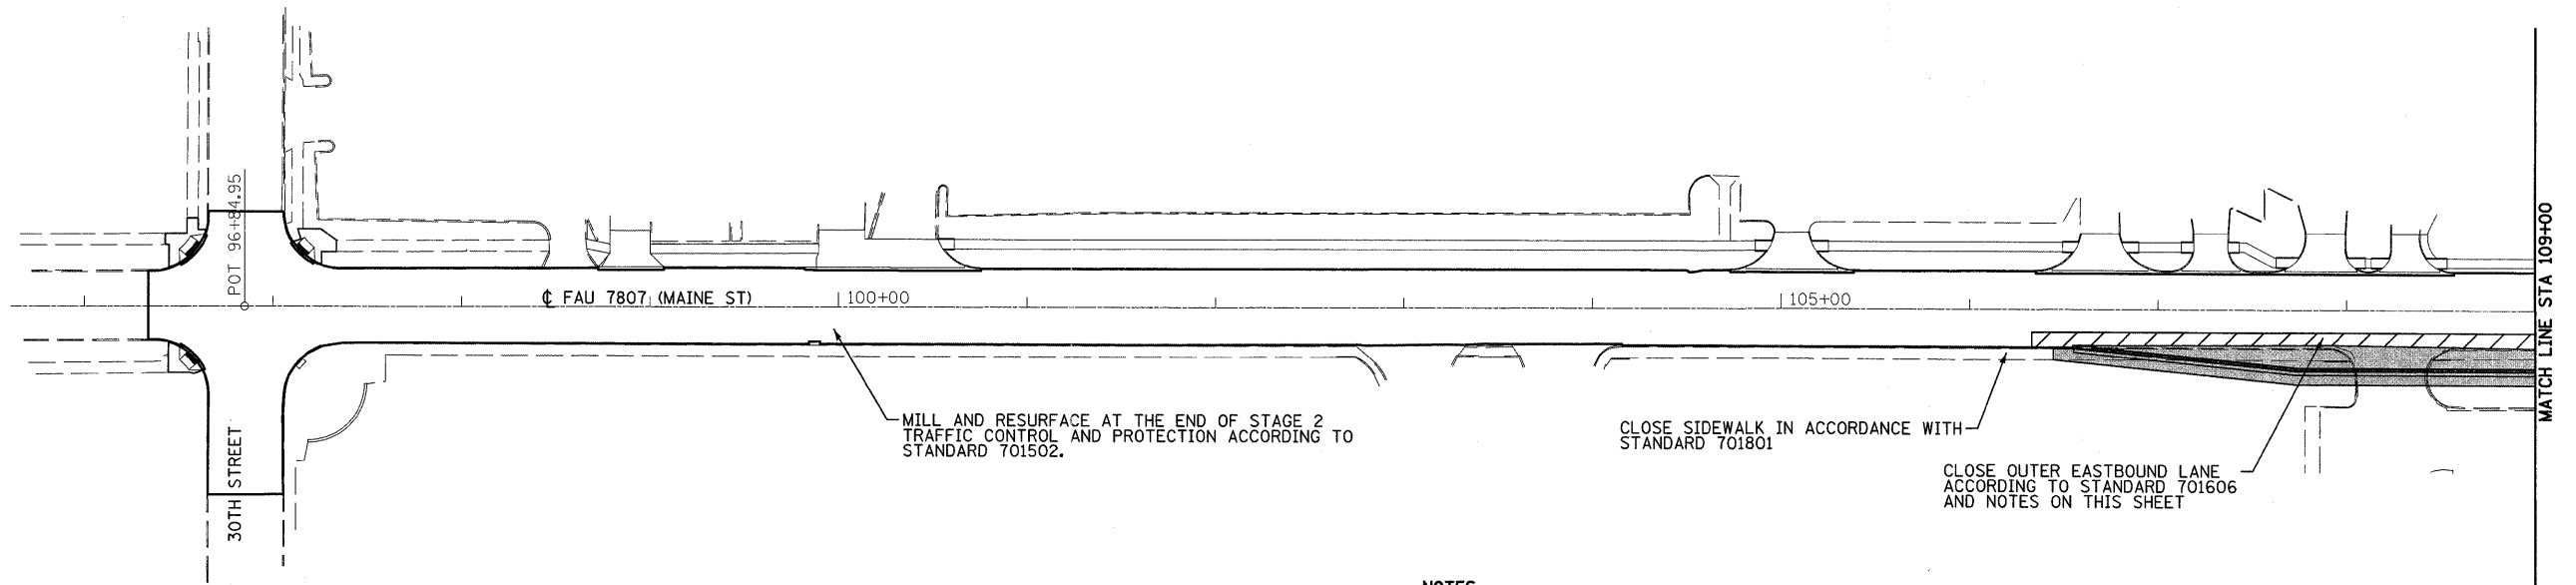



STAGE 2 CONSTRUCTION OTHER THAN MILLING, RESURFACING, AND STRIPING SHALL TAKE PLACE DURING QUINCY HIGH SCHOOL'S SUMMER BREAK, ESTIMATED TO BE FROM MAY 28, 2012 THROUGH AUGUST 24, 2012.

NOTES:

COST OF ENTRANCE CLOSURE INCLUDED IN THE PAY ITEM "TRAFFIC CONTROL AND PROTECTION, STANDARD 701606".


CONES IN STANDARD 701606 WILL NOT BE ALLOWED.

DRUMS OR BARRICADES AT 25' CENTERS IN TAPER, AT 20' CENTERS FOR THE FIRST 250', AND AT 50' CENTERS FOR THE REMAINDER OF THE LANE CLOSURE.

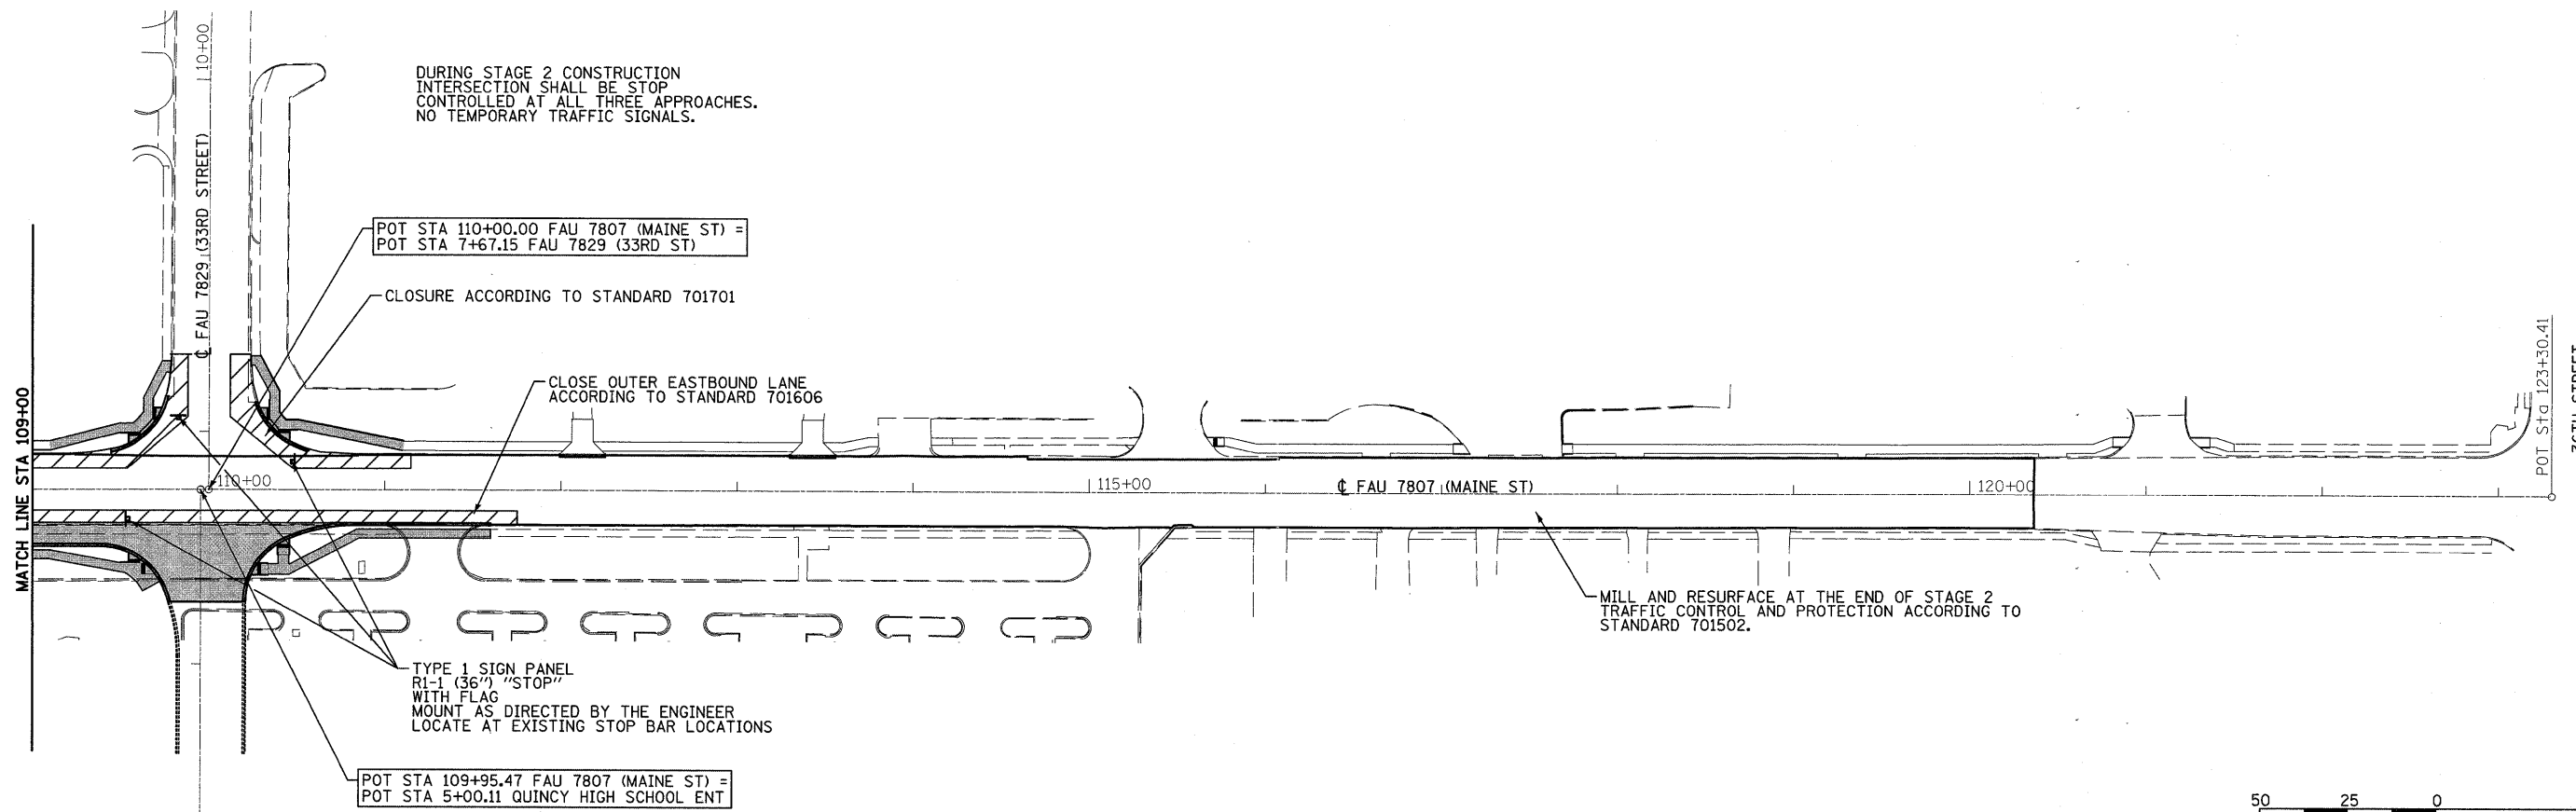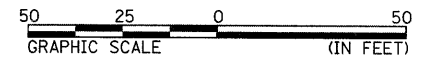

TYPE 1 SIGN PANEL R1-1 (36") "STOP" WITH FLAG MOUNT AS DIRECTED BY THE ENGINEER LOCATE AT EXISTING STOP BAR LOCATIONS

POT STA 109+95.47 FAU 7807 (MAINE ST) = POT STA 5+00.11 QUINCY HIGH SCHOOL ENT

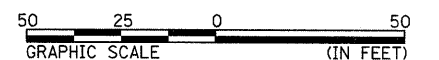

FILE NAME = P:\08f\ies\080297\05 Plans\Construction Plans\TC02_080297.dgn	USER NAME = seb	DESIGNED -	REVISED -	CITY OF QUINCY 730 MAINE STREET QUINCY, IL 62301	FAU 7807 (MAINE STREET) TRAFFIC CONTROL DETAILS STAGE 2	F.A.U. RTE. 7807	SECTION 08-00307-00-TL	COUNTY ADAMS	TOTAL SHEETS 50	SHEET NO. 19	
PLOT SCALE = 50.0000' / IN.	CHECKED -	REVISED -	SCALE: 1"=50' (FS) SHEET NO. 2 OF 2 SHEETS STA. TO STA.			CONTRACT NO. 3554		ILLINOIS FED. AID PROJECT			
PLOT DATE = 6/28/2011	DATE -	REVISED -									