


**VIDEO DETECTION SYSTEM INSTALLATION
ARM MOUNTED OR POLE MOUNTED CAMERA**

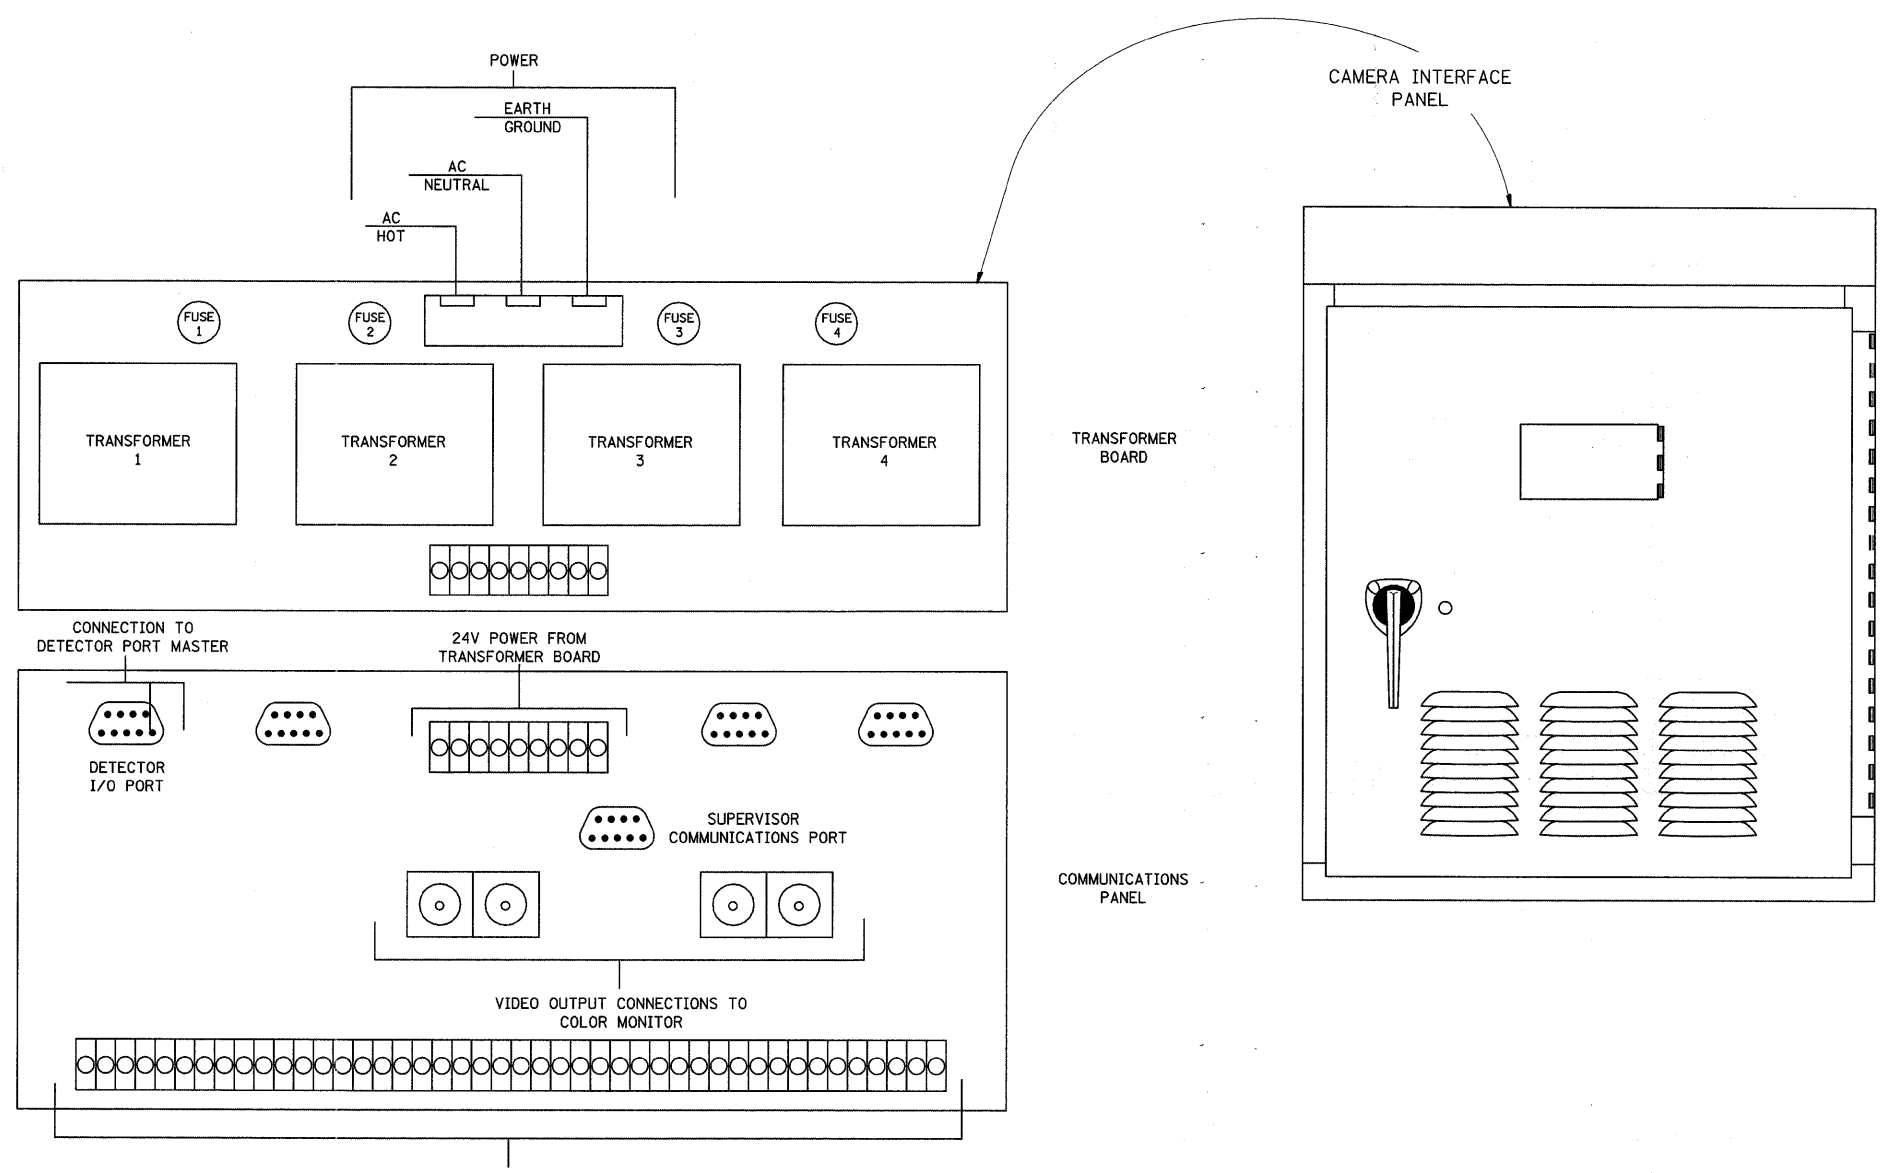

FILE NAME =
P:\08files\080297\05 Plans\Construction

USER NAME = seb
Plans\TS02_080297.dgn
PLOT SCALE = 20.0000 / / IN.
PLOT DATE = 6/28/2011

DESIGNED -
DRAWN -
CHECKED -
DATE -

REVISED -
REVISED -
REVISED -
REVISED -

**CITY OF QUINCY
730 MAINE STREET
QUINCY, IL 62301**

**TRAFFIC SIGNAL PLANS
VIDEO DETECTION DETAILS**
SCALE: NONE SHEET NO. 4 OF 5 SHEETS STA. TO STA.

F.A.U. RTE.	SECTION	COUNTY	TOTAL SHEETS	SHEET NO.
7807	08-00307-00-TL	ADAMS	50	31
CONTRACT NO. 93554				
FED. ROAD DIST. NO. ILLINOIS FED. AID PROJECT				