


DATE: \_\_\_\_\_ BY: \_\_\_\_\_  
 SURVEYED: \_\_\_\_\_ PLOTTED: \_\_\_\_\_  
 NOTE BOOK: \_\_\_\_\_ AREAS CHECKED: \_\_\_\_\_  
 NO. \_\_\_\_\_

DATE: \_\_\_\_\_ BY: \_\_\_\_\_  
 SURVEYED: \_\_\_\_\_ PLOTTED: \_\_\_\_\_  
 NOTE BOOK: \_\_\_\_\_ AREAS CHECKED: \_\_\_\_\_  
 NO. \_\_\_\_\_

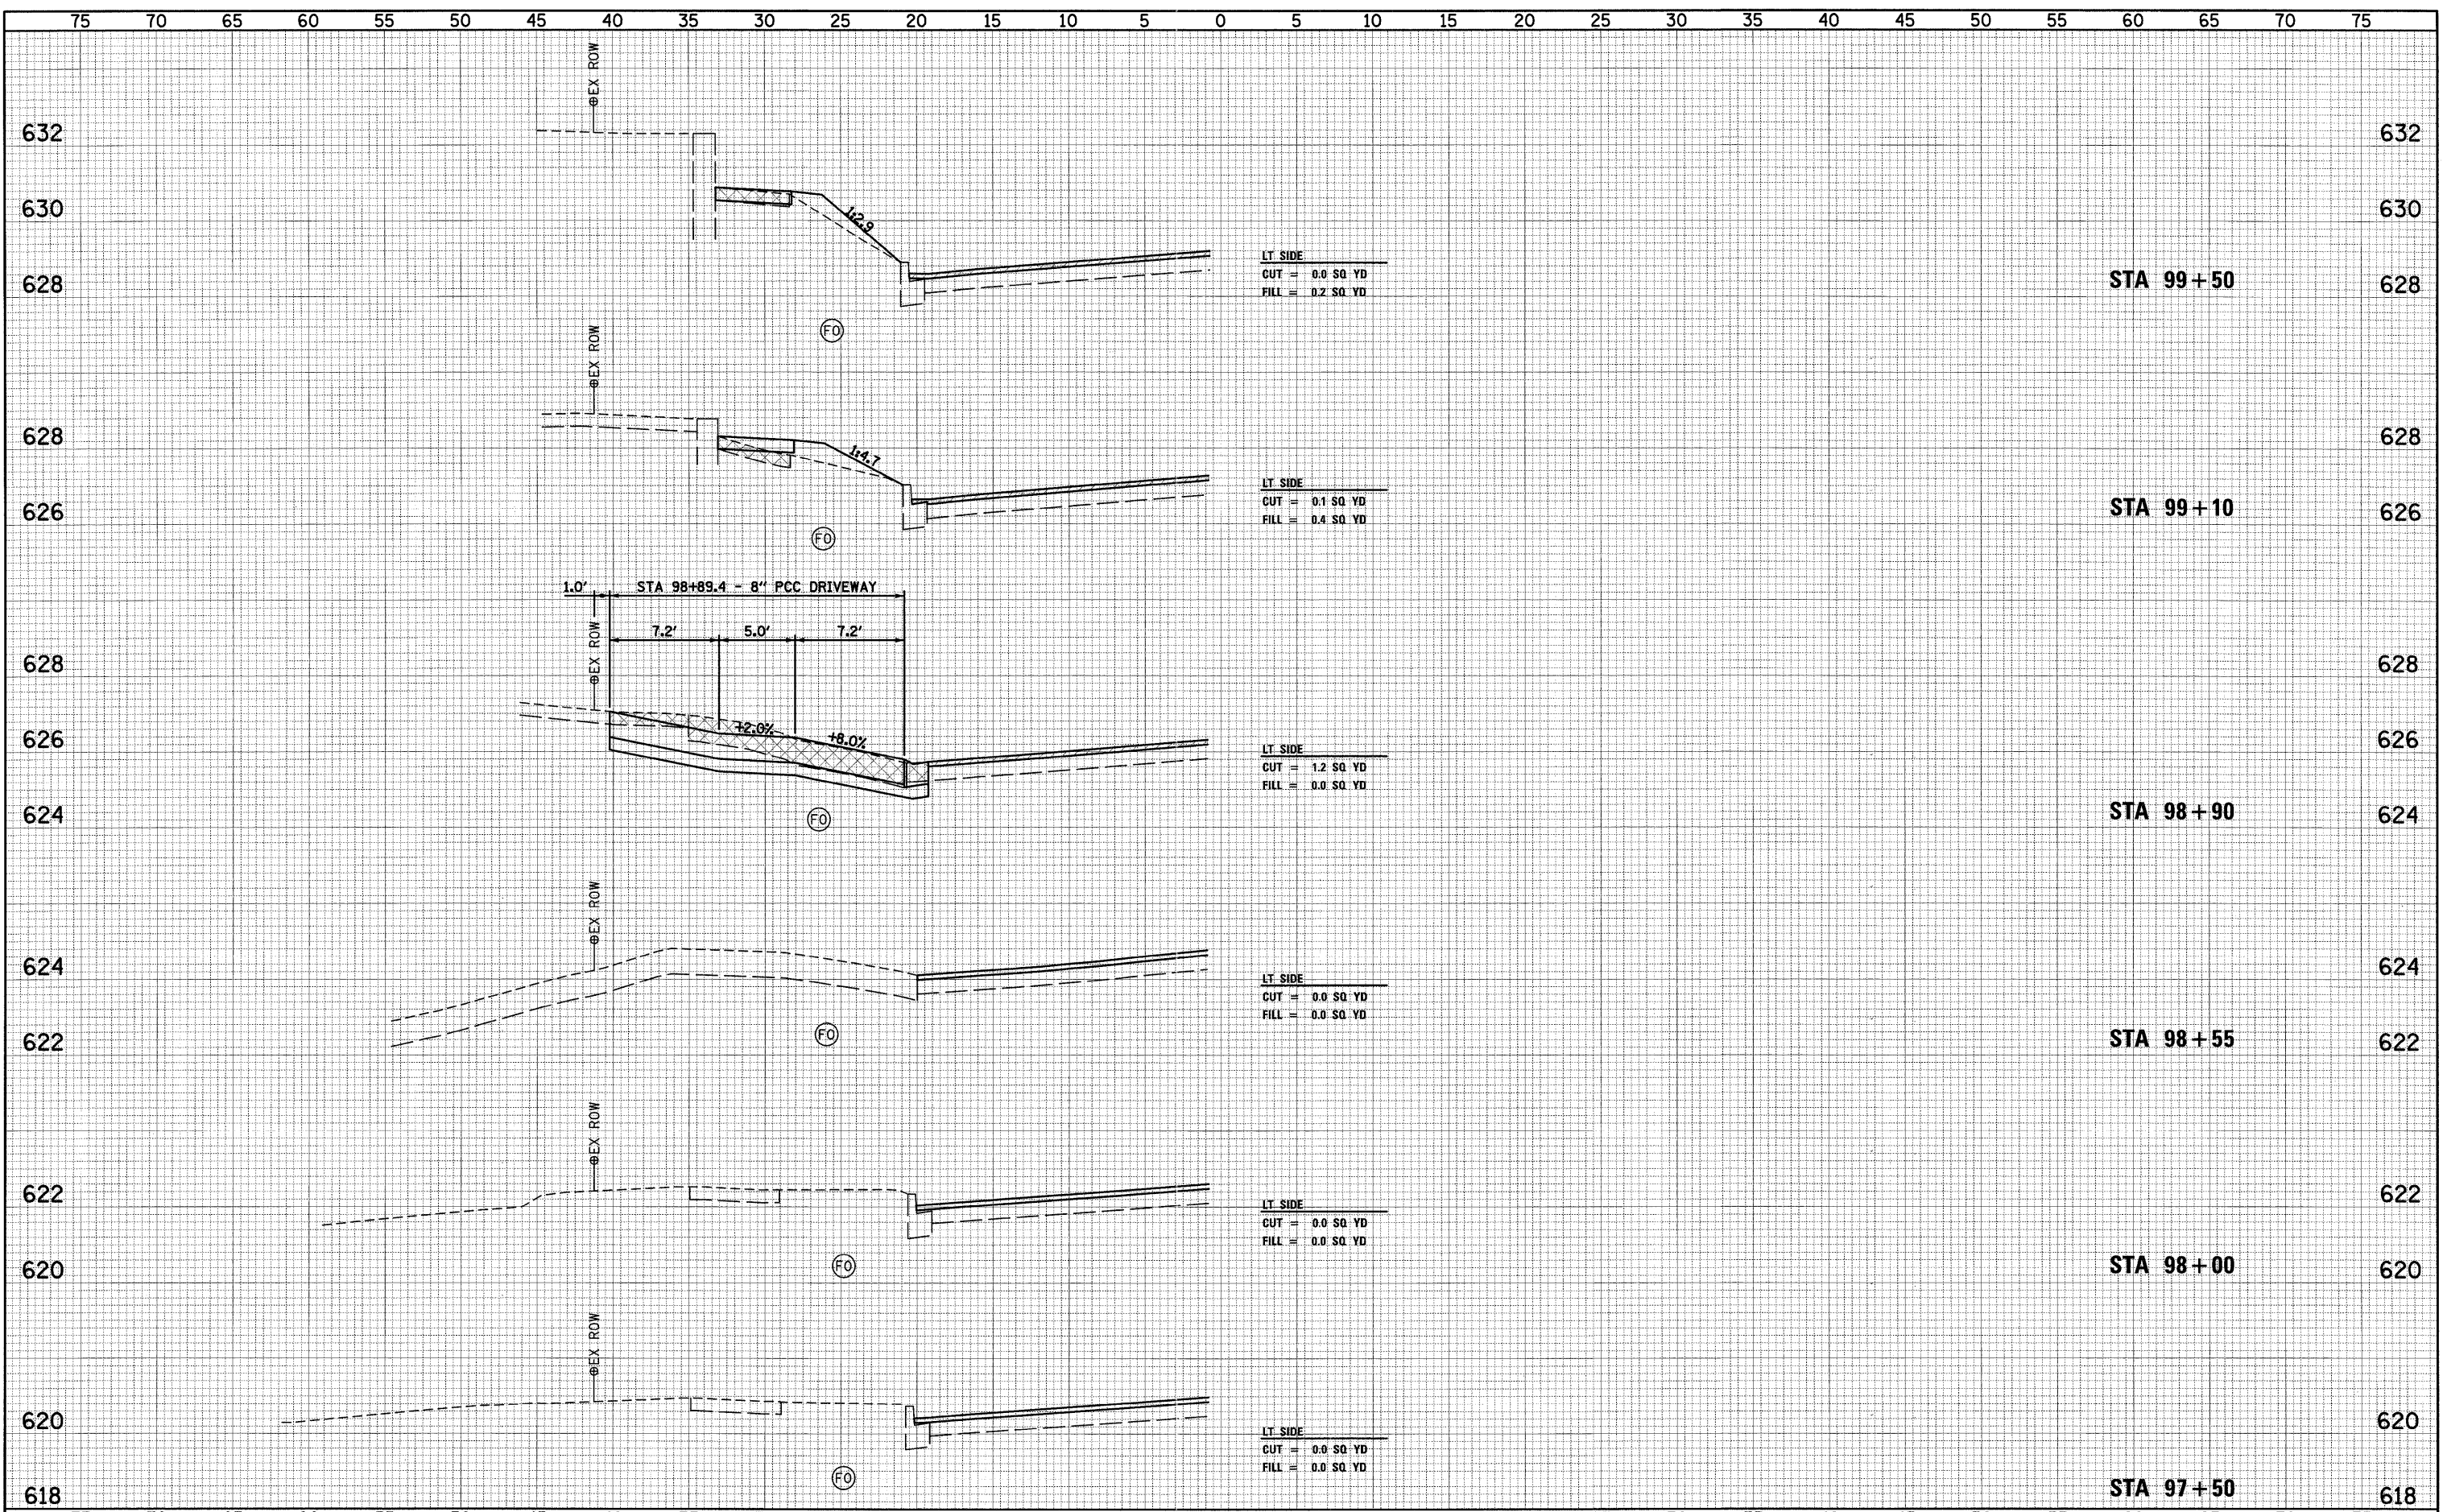

FILE NAME = P:\08Files\080297\05 Plans\ConstructionPlans\X...	USER NAME = seb	DESIGNED -	REVISED -	<b>CITY OF QUINCY</b> <b>730 MAINE STREET</b> <b>QUINCY, IL 62301</b>	<b>FAU 7807 (MAINE STREET) CROSS SECTIONS</b> <b>STA 97+50 TO STA 99+50</b>			F.A.U. RTE. 7807	SECTION 08-00307-00-TL	COUNTY ADAMS	TOTAL SHEETS 50	SHEET NO. 35
PLOT SCALE = 5.0000' / IN.	PLOT DATE = 6/29/2011	CHECKED -	REVISED -		SCALE:	SHEET NO. OF SHEETS	STA. 97+50 TO STA. 99+50	CONTRACT NO. 93554				
		DRAWN -	REVISED -					FED. ROAD DIST. NO. ILLINOIS FED. AID PROJECT				
		CHECKED -	REVISED -									