


| | |
|---------------|------|
| FINAL SURVEY | DATE |
| SURVEYED | BY |
| PLotted | |
| NOTE BOOK | |
| AREAS CHECKED | |
| NO. | |

| | |
|-----------------|------|
| ORIGINAL SURVEY | DATE |
| SURVEYED | BY |
| PLotted | |
| NOTE BOOK | |
| AREAS CHECKED | |
| NO. | |

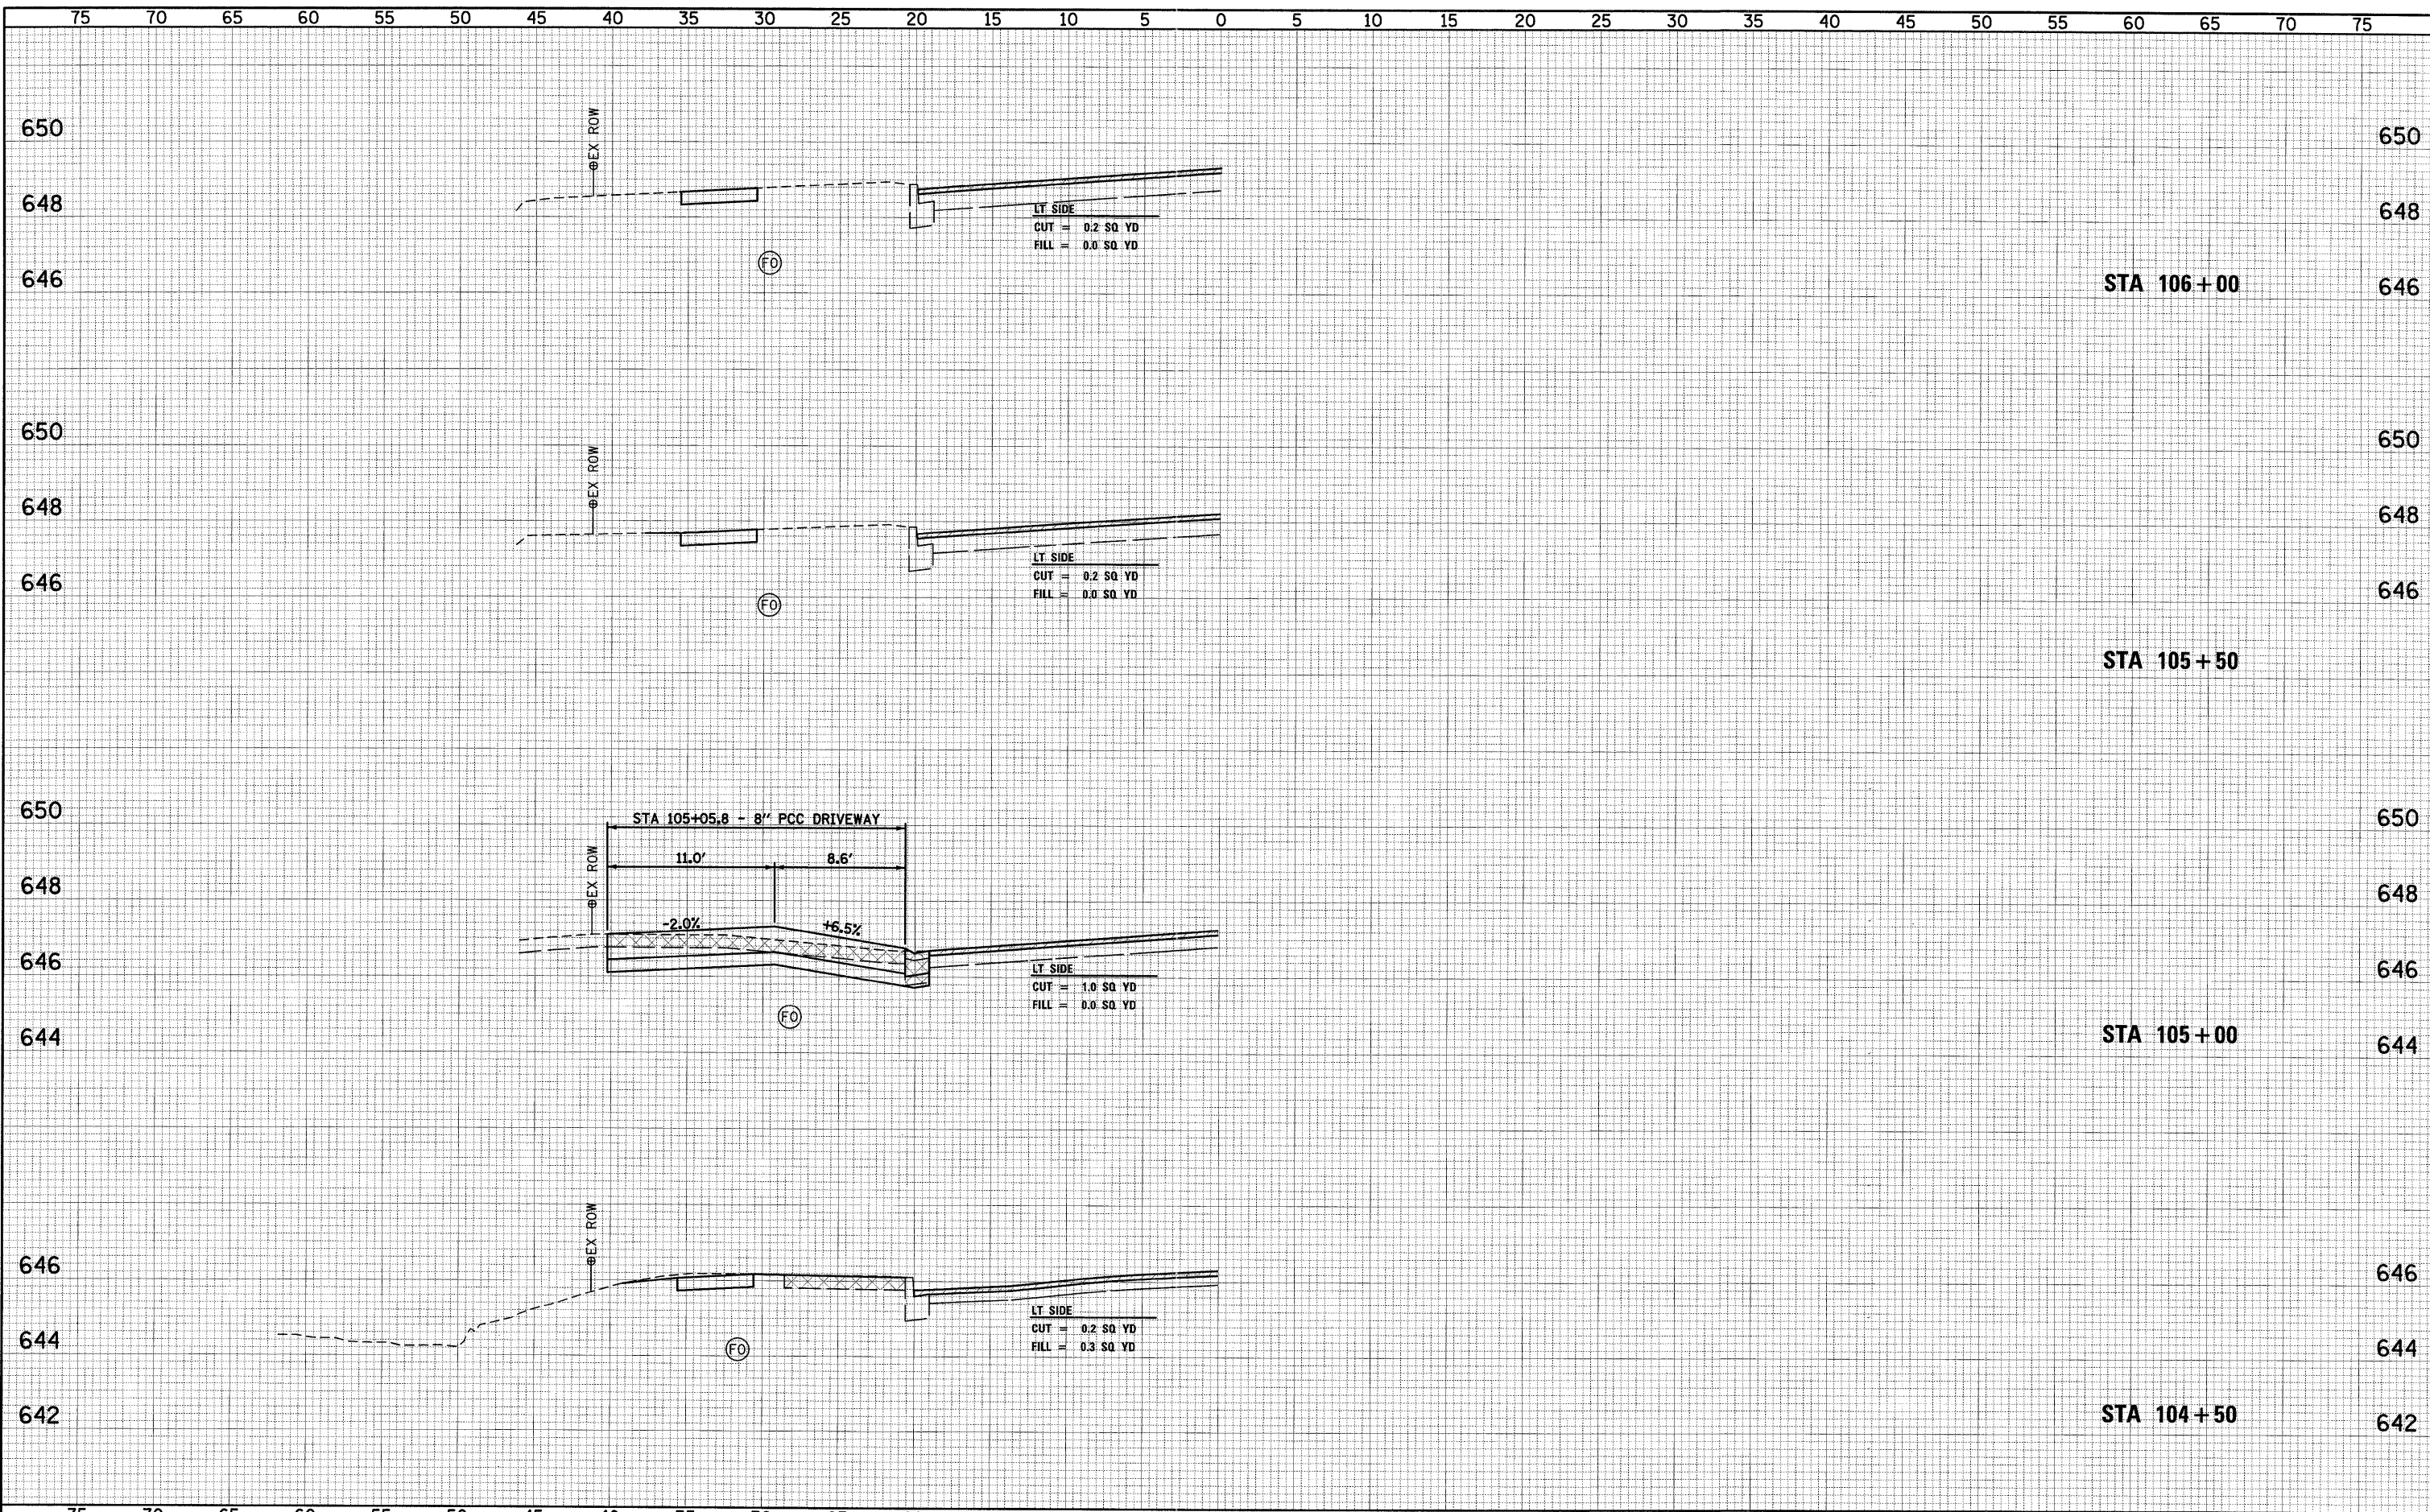

| | | | | | | | | | | | |
|--|-----------------------|------------|-----------|---|--|---|------------------------|----------------------------|-------------------|--------------|--|
| FILE NAME = P:\08Files\080297\05 Plans\ConstructionPlans\X3_080297.dgn | USER NAME = seeb | DESIGNED - | REVISED - | CITY OF QUINCY 730 MAINE STREET QUINCY, IL 62301 | FAU 7807 (MAINE STREET) CROSS SECTIONS STA 104+50 TO STA 106+00 | F.A.U. RTE. 7807 | SECTION 08-00307-00-TL | COUNTY ADAMS | TOTAL SHEETS 50 | SHEET NO. 38 | |
| PLOT SCALE = 5,0000' / IN. | PLOT DATE = 8/28/2011 | CHECKED - | REVISED - | | | SCALE: | SHEET NO. OF SHEETS | STA. 104+50 TO STA. 106+00 | CONTRACT NO. 3554 | | |
| | | DRAWN - | REVISED - | | | FED. ROAD DIST. NO. ILLINOIS FED. AID PROJECT | | | | | |
| | | CHECKED - | REVISED - | | | | | | | | |