


DATE	
BY	
ORIGINAL SURVEY	
TEMPLATE	
AREAS CHECKED	
FINAL SURVEY	
NOTE BOOK	
NO.	

DATE	
BY	
ORIGINAL SURVEY	
TEMPLATE	
AREAS CHECKED	
FINAL SURVEY	
NOTE BOOK	
NO.	

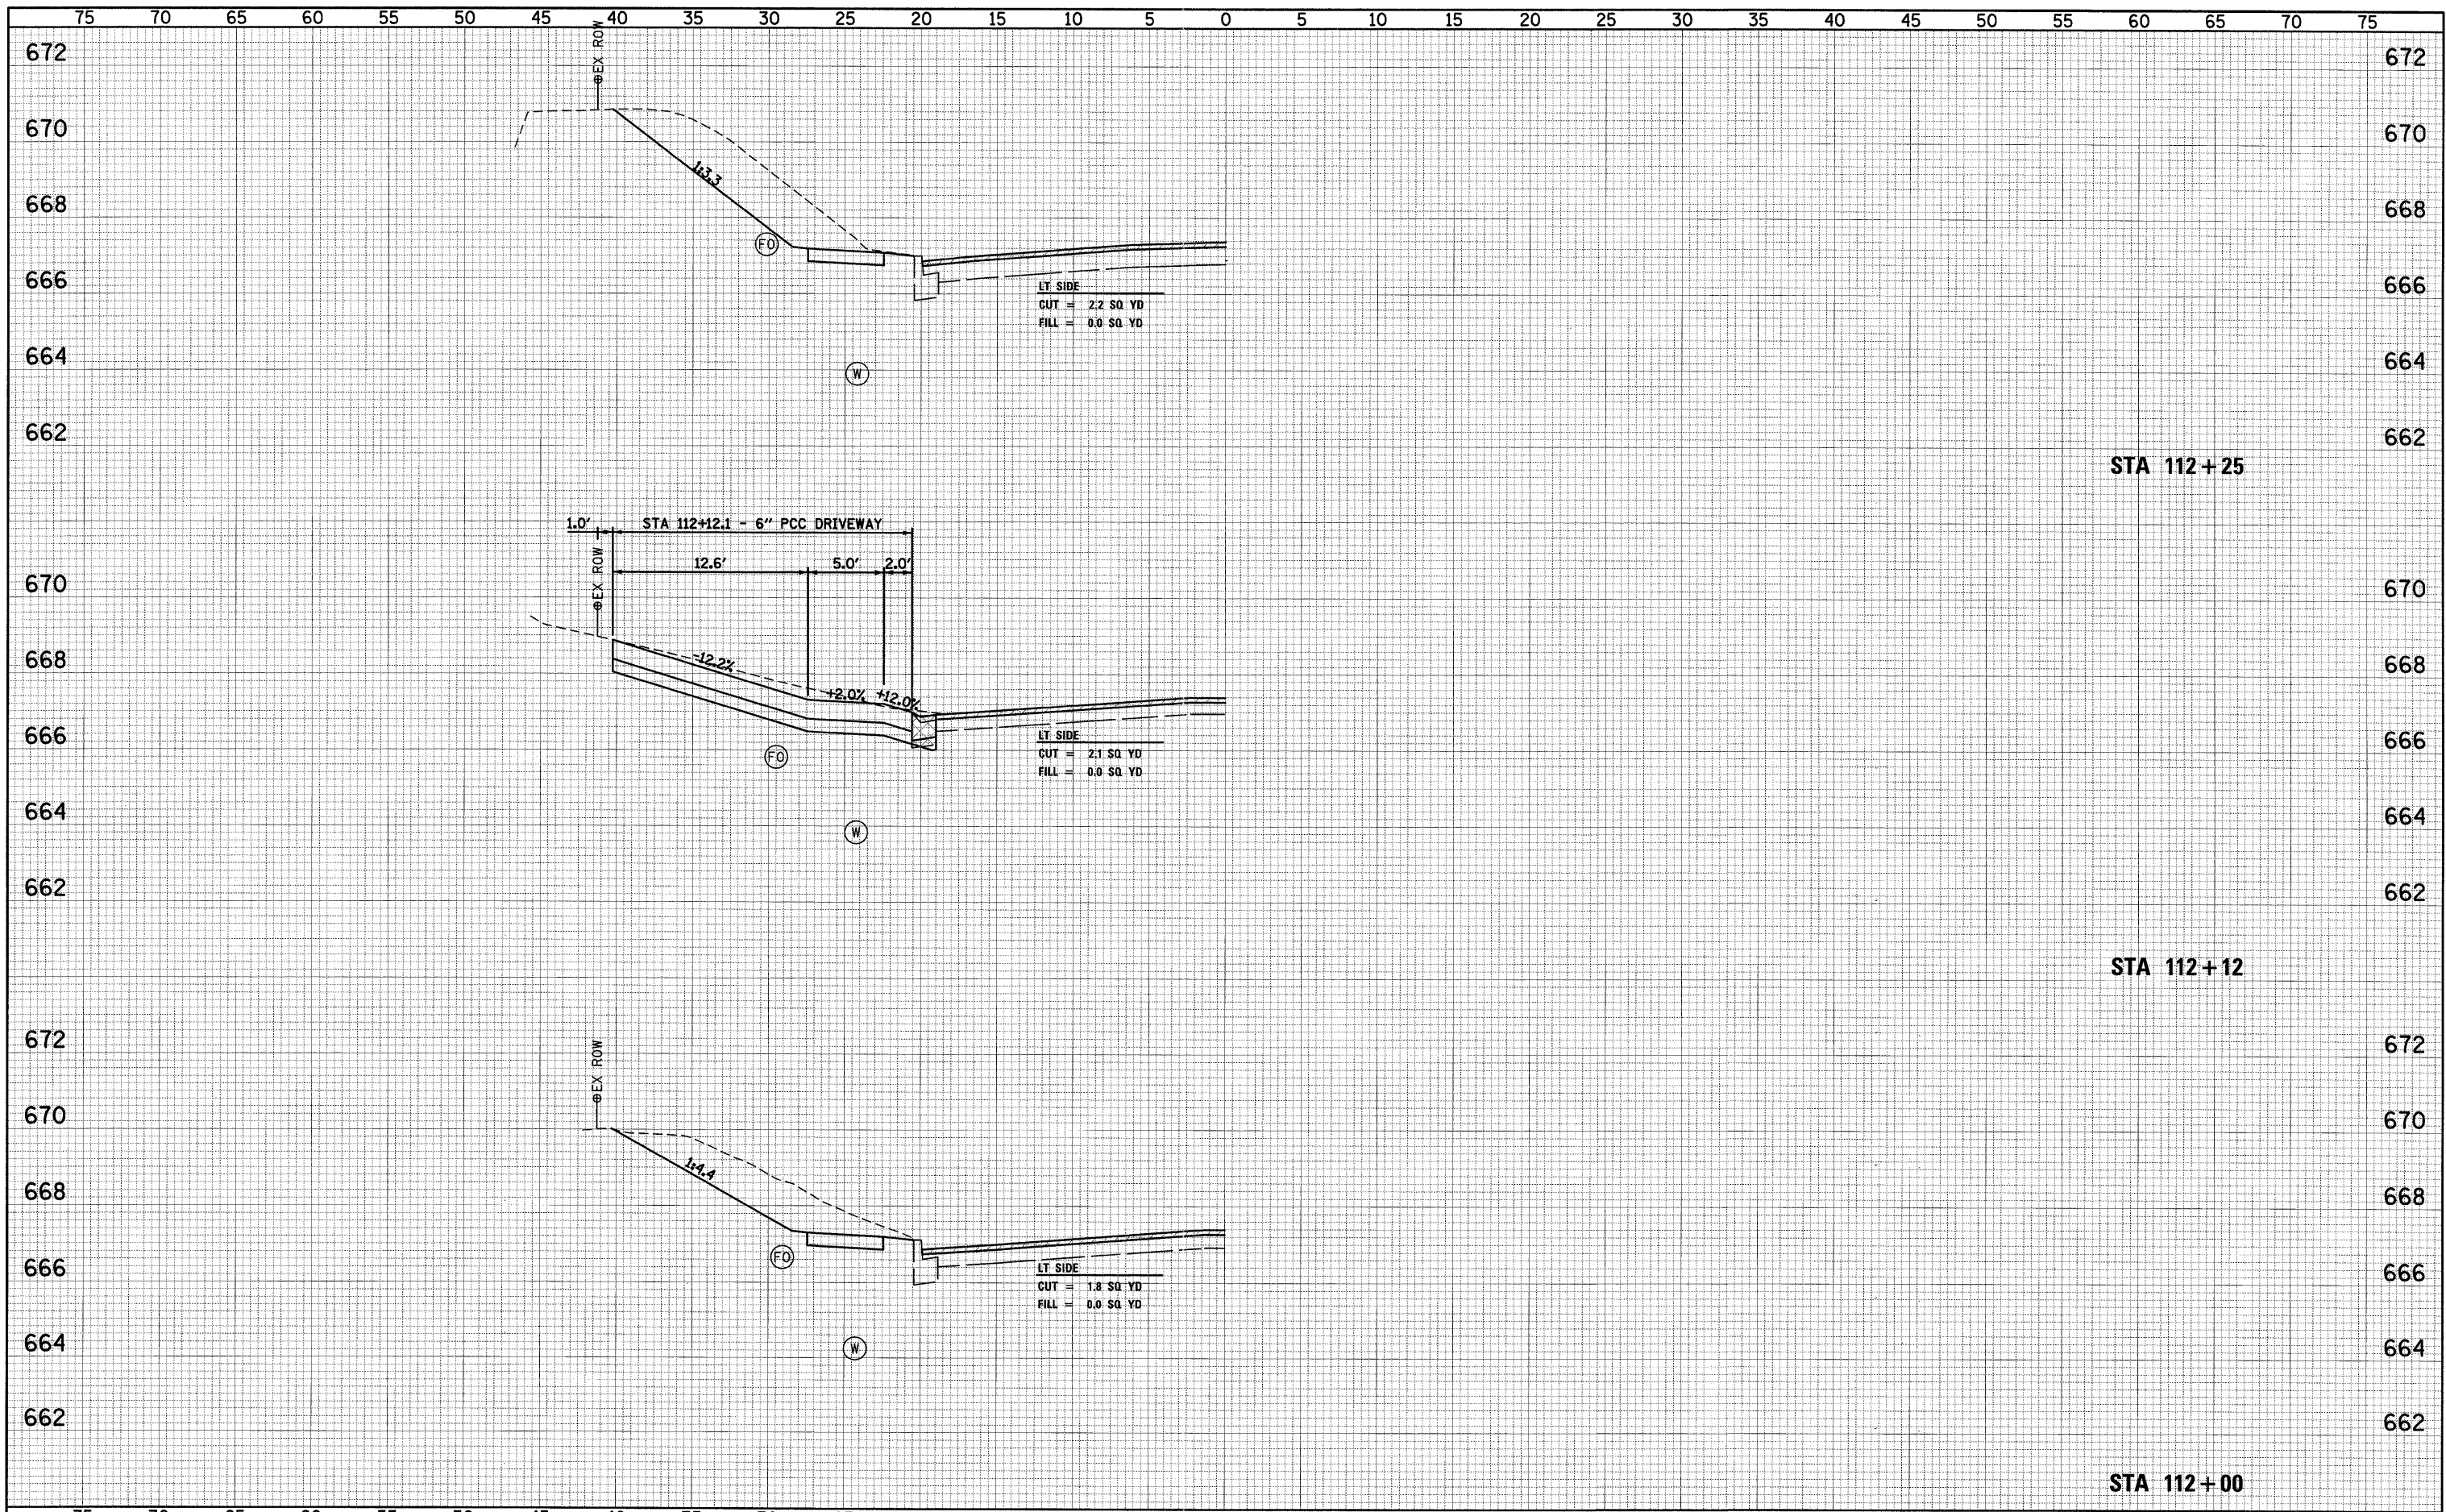

FILE NAME = P:\08files\080297\05 P:\ons\ConstructionPlans\X8	USER NAME = seb	DESIGNED -	REVISED -	CITY OF QUINCY 730 MAINE STREET QUINCY, IL 62301	FAU 7807 (MAINE STREET) CROSS SECTIONS STA 112+00 TO STA 112+25	F.A.U. RTE. 7807	SECTION 08-00307-00-TL	COUNTY ADAMS	TOTAL SHEETS 50	SHEET NO. 43		
PILOT SCALE = 5,0000' / IN.	PLOT DATE = 6/28/2011	CHECKED -	REVISED -			SCALE:	SHEET NO. OF SHEETS	STA. 112+00 TO STA. 112+25	CONTRACT NO. 93554			
		DRAWN -	REVISED -			FED. ROAD DIST. NO. ILLINOIS FED. AID PROJECT						
		CHECKED -	REVISED -									