


|          |  |
|----------|--|
| DATE     |  |
| BY       |  |
| SURVEYED |  |
| PLOTTED  |  |
| TEMPLATE |  |
| AREAS    |  |
| CHECKED  |  |
| NO.      |  |

|          |  |
|----------|--|
| DATE     |  |
| BY       |  |
| ORIGIN   |  |
| SURVEY   |  |
| PLOTTED  |  |
| TEMPLATE |  |
| AREAS    |  |
| CHECKED  |  |
| NO.      |  |

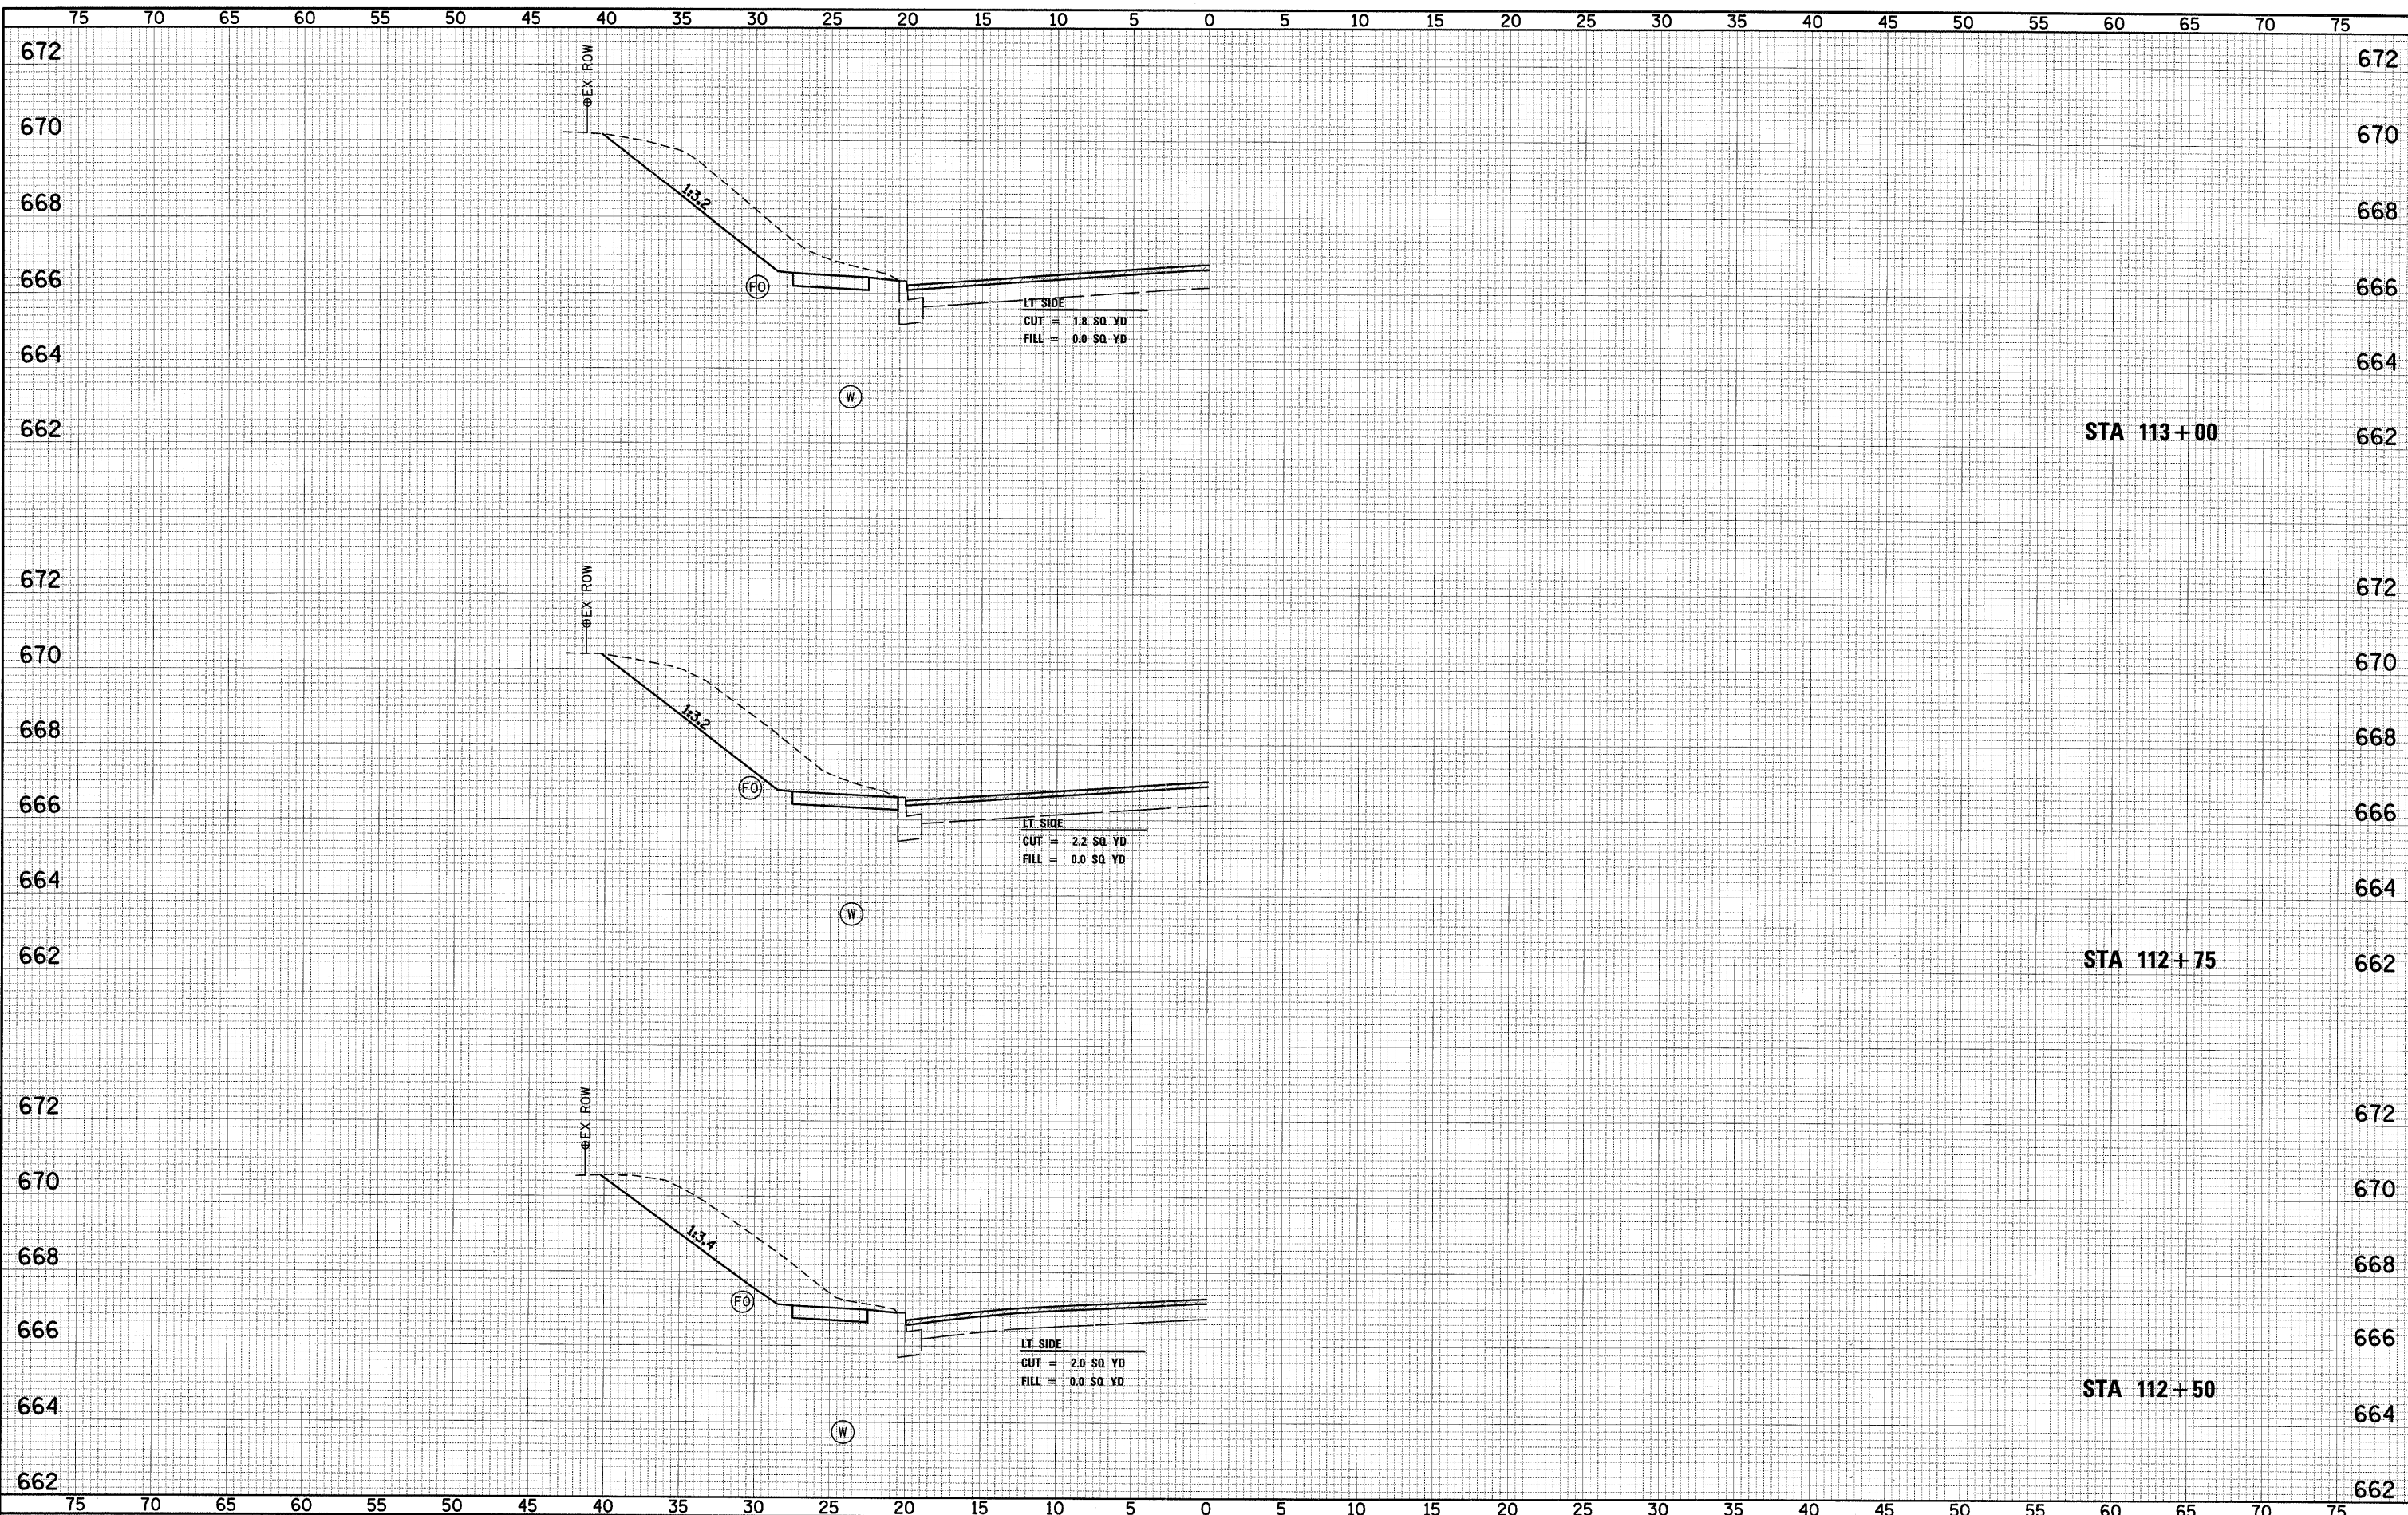

FILE NAME =  
 P:\08files\080297\05 Plans\ConstructionPlans\X...

USER NAME = seb  
 080297.dgn  
 PLOT SCALE = 5.0000' / IN.  
 PLOT DATE = 6/28/2011

DESIGNED -  
 CHECKED -  
 DRAWN -  
 CHECKED -

REVISED -  
 REVISED -  
 REVISED -  
 REVISED -

**CITY OF QUINCY**  
**730 MAINE STREET**  
**QUINCY, IL 62301**

**FAU 7807 (MAINE STREET) CROSS SECTIONS**  
**STA 112+50 TO STA 113+00**

SCALE: SHEET NO. OF SHEETS STA. 112+50 TO STA. 113+00

|                     |                |        |                           |           |
|---------------------|----------------|--------|---------------------------|-----------|
| F.A.U. RTE.         | SECTION        | COUNTY | TOTAL SHEETS              | SHEET NO. |
| 7807                | 08-00307-00-TL | ADAMS  | 50                        | 44        |
| FED. ROAD DIST. NO. |                |        | ILLINOIS FED. AID PROJECT |           |
|                     |                |        | CONTRACT NO. 3554         |           |