
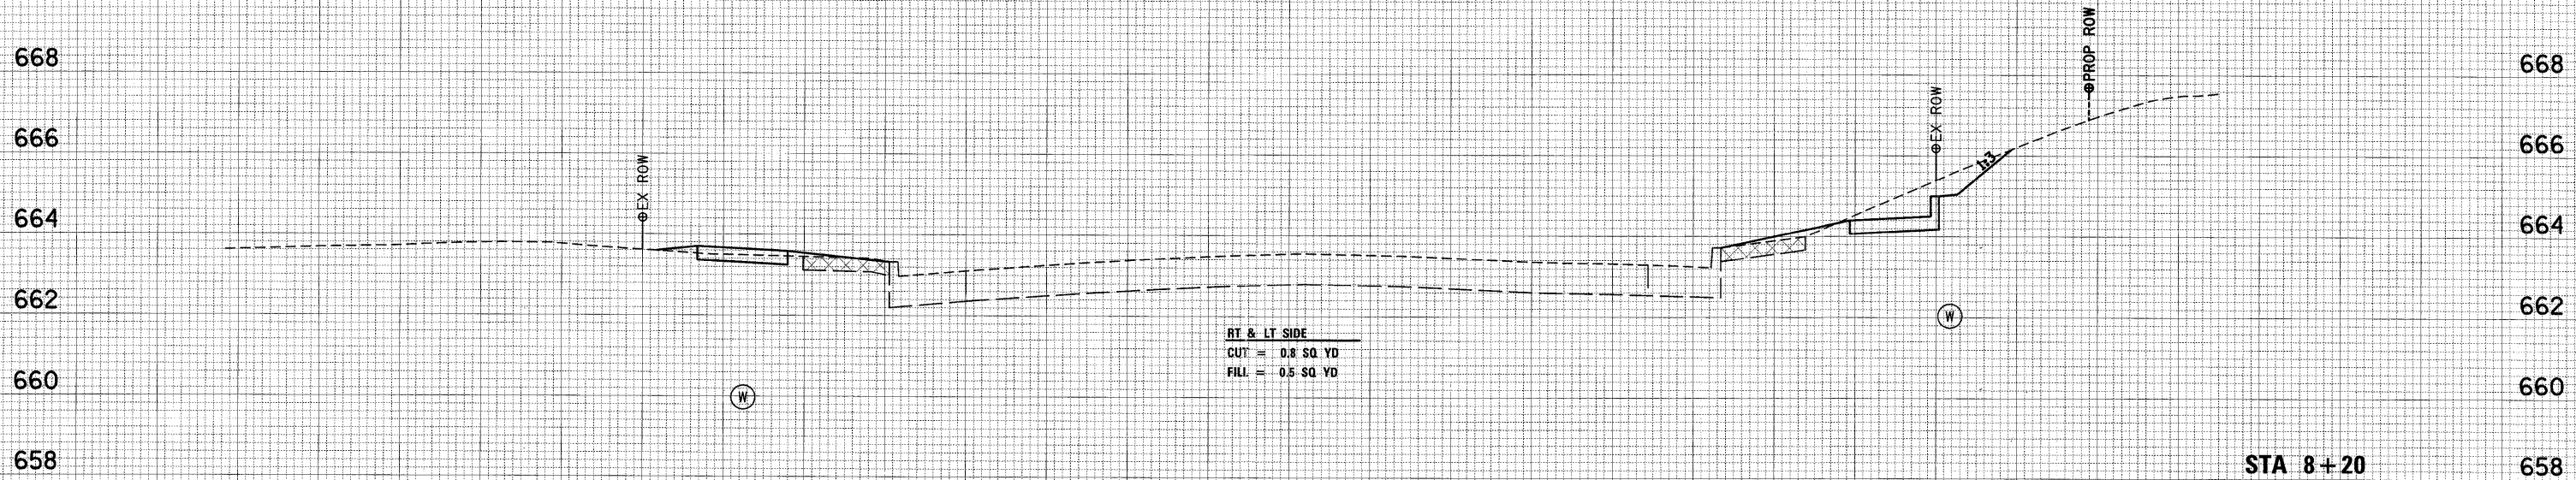


75 70 65 60 55 50 45 40 35 30 25 20 15 10 5 0 5 10 15 20 25 30 35 40 45 50 55 60 65 70 75

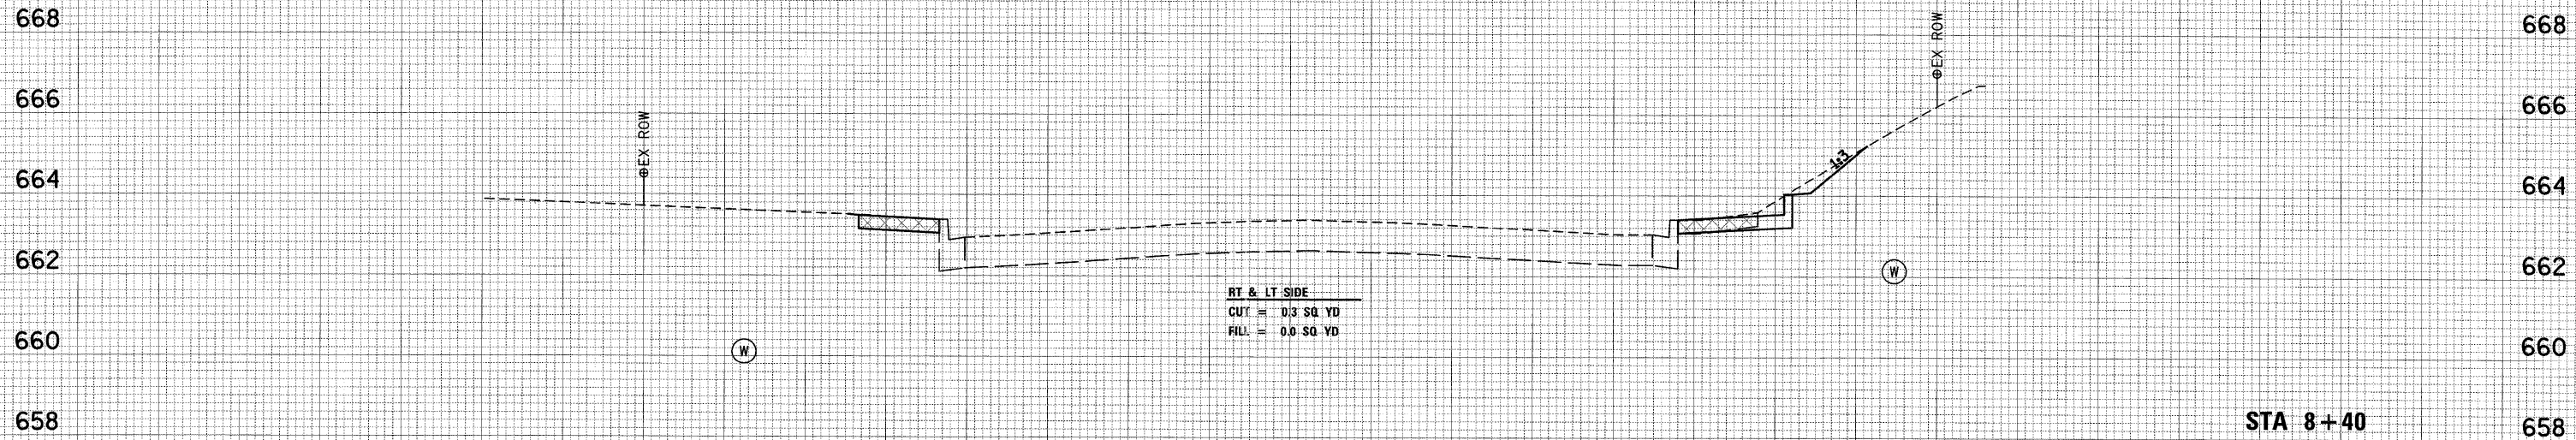

75 70 65 60 55 50 45 40 35 30 25 20 15 10 5 0 5 10 15 20 25 30 35 40 45 50 55 60 65 70 75

FINAL SURVEY	DATE
SURVEYED	BY
PLANNED	
TEMPLATE	
AREAS	
AREAS CHECKED	
NO.	

ORIGINAL SURVEY	DATE
SURVEYED	BY
PLANNED	
TEMPLATE	
AREAS	
AREAS CHECKED	
NO.	

FILE NAME =
P:\08files\080297\05 Plans\ConstructionPlans\X

USER NAME = aeb
080297.dgn
PLOT SCALE = 5.0000' / 1" IN.
PLOT DATE = 6/28/2011

DESIGNED -
CHECKED -
DRAWN -
CHECKED -

REVISED -
REVISED -
REVISED -
REVISED -

CITY OF QUINCY
730 MAINE STREET
QUINCY, IL 62301

FAU 7829 (33RD STREET) CROSS SECTIONS
STA 8+20 TO STA 8+40

SCALE: SHEET NO. OF SHEETS STA. 8+20 TO STA. 8+40

F.A.U. RTE.	SECTION	COUNTY	TOTAL SHEETS	SHEET NO.
7807	08-00307-00-TL	ADAMS	50	50
FED. ROAD DIST. NO.			ILLINOIS FED. AID PROJECT	
			CONTRACT NO. 93554	