


FINAL SURVEY NO.	SURVEYED BY	DATE
NO.	NOTE BOOK	
	TEMPLATE AREAS CHECKED	

ORIGINAL SURVEY NO.	SURVEYED BY	DATE
NO.	NOTE BOOK	
	TEMPLATE AREAS CHECKED	

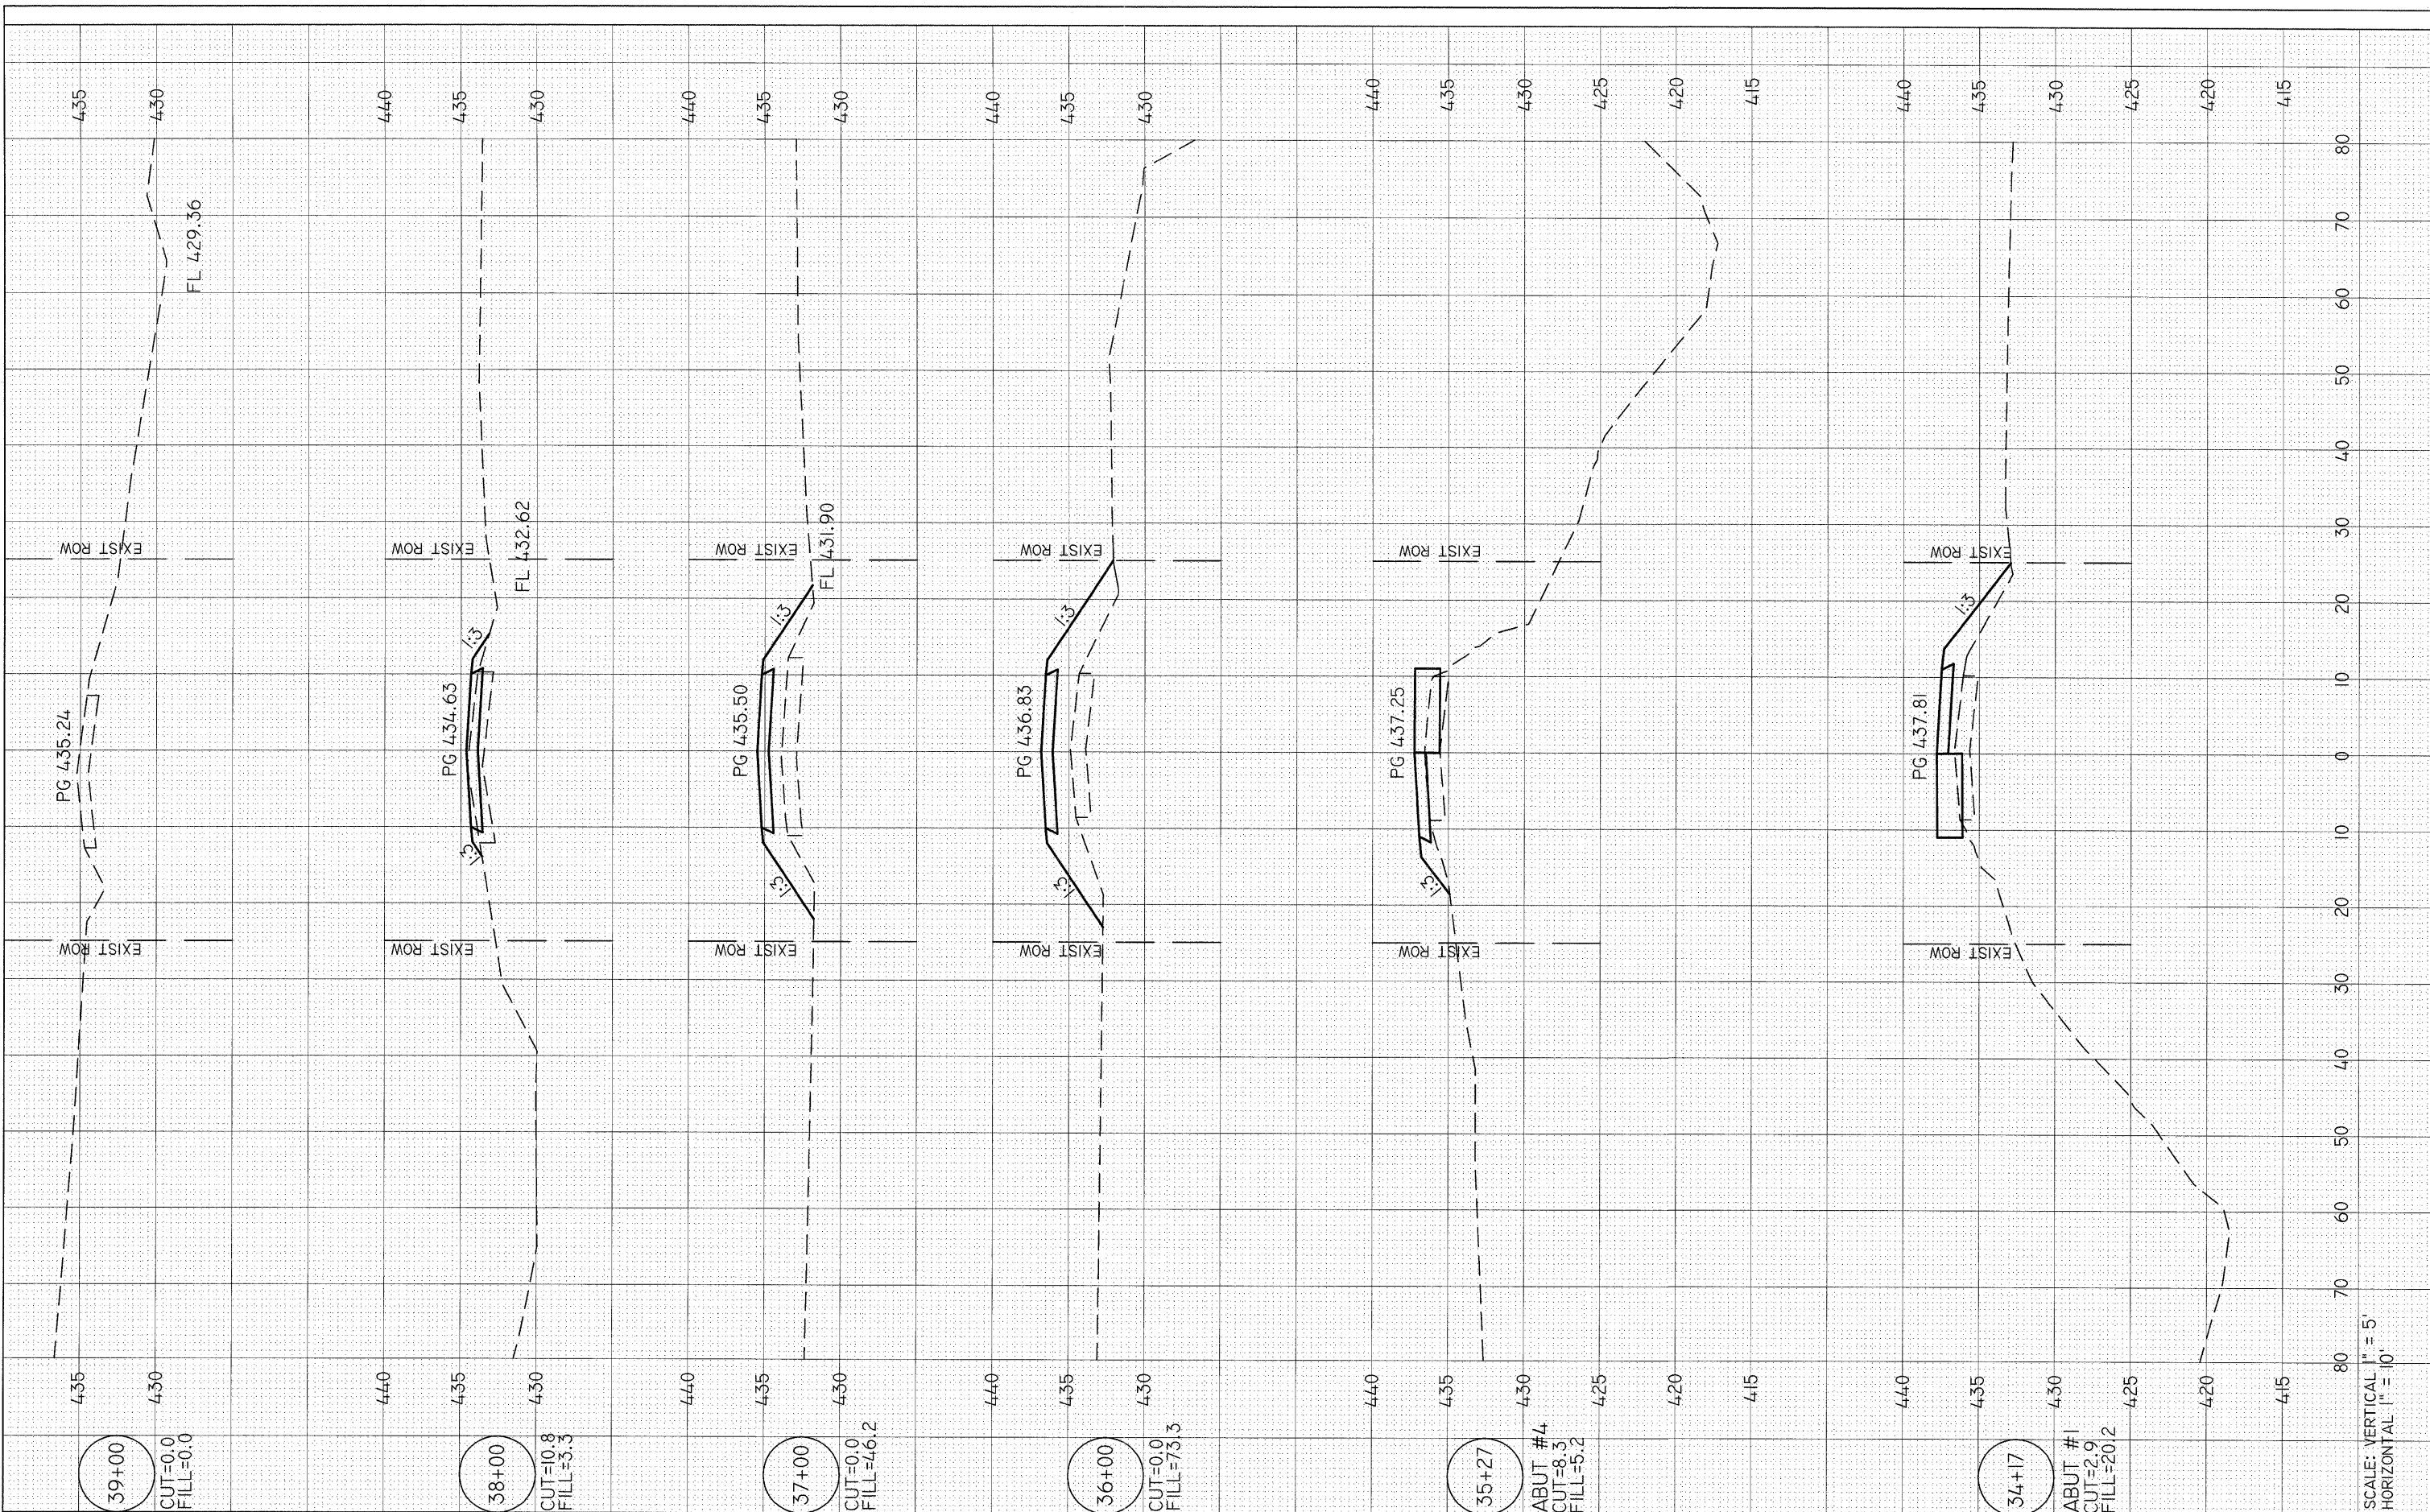

SCALE: VERTICAL 1" = 5'  
HORIZONTAL 1" = 10'

FILE NAME = 53173-sh111-xsc.dwg

DESIGNED - K. RESTOFF	REVISED -
DRAWN - D. MICKE	REVISED -
CHECKED - M. HARRISON	REVISED -
DATE - NOVEMBER 2010	REVISED -

**STATE OF ILLINOIS  
DEPARTMENT OF TRANSPORTATION**

**CROSS SECTIONS**

SCALE: SHEET NO. 16 OF 16 SHEETS STA. 34+17 TO STA. 39+00

F.A. RTE.	SECTION	COUNTY	TOTAL SHEETS	SHEET NO.
	08-18101-04-BR	ST. CLAIR	16	16
PROJECT BROS-163(32)			CONTRACT NO. 97466	
ILLINOIS FED. AID PROJECT				