


SEE CONSTR DETAILS FOR SIGN PLACEMENT NEAR PR SIDEWALK

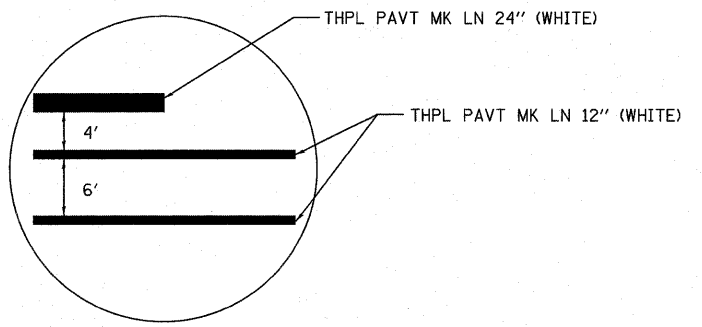

CROSSWALK DETAIL

FILE NAME =	USER NAME = randy	DESIGNED - TLC	REVISED -	STATE OF ILLINOIS DEPARTMENT OF TRANSPORTATION	PAVEMENT MARKING & SIGNAGE PLAN	F.A.U. RTE.	SECTION	COUNTY	TOTAL SHEETS	SHEET NO.
h:\p\28013\microstation\cadd sheets\0828013-ah-t-pmk.dgn	DRAWN - RGV	REVISED -	9302			08-00047-00-PV	MONROE	25	13	
PLOT SCALE = 20.0000' / IN.	CHECKED -	REVISED -	S MAIN ST RECONSTRUCTION			CONTRACT NO. 97467				
PLOT DATE = 7/28/2011	DATE -	REVISED -	ILLINOIS FED. AID PROJECT							
				SCALE: 1" = 20'		SHEET NO. 1 OF 1 SHEETS		STA. 5+00 TO STA. 10+00		