


DATE	
BY	
SURVEYED	
PLOTTED	
DATE	
NOTE BOOK	
AREAS CHECKED	
NO.	

DATE	
BY	
SURVEYED	
PLOTTED	
DATE	
NOTE BOOK	
AREAS CHECKED	
NO.	

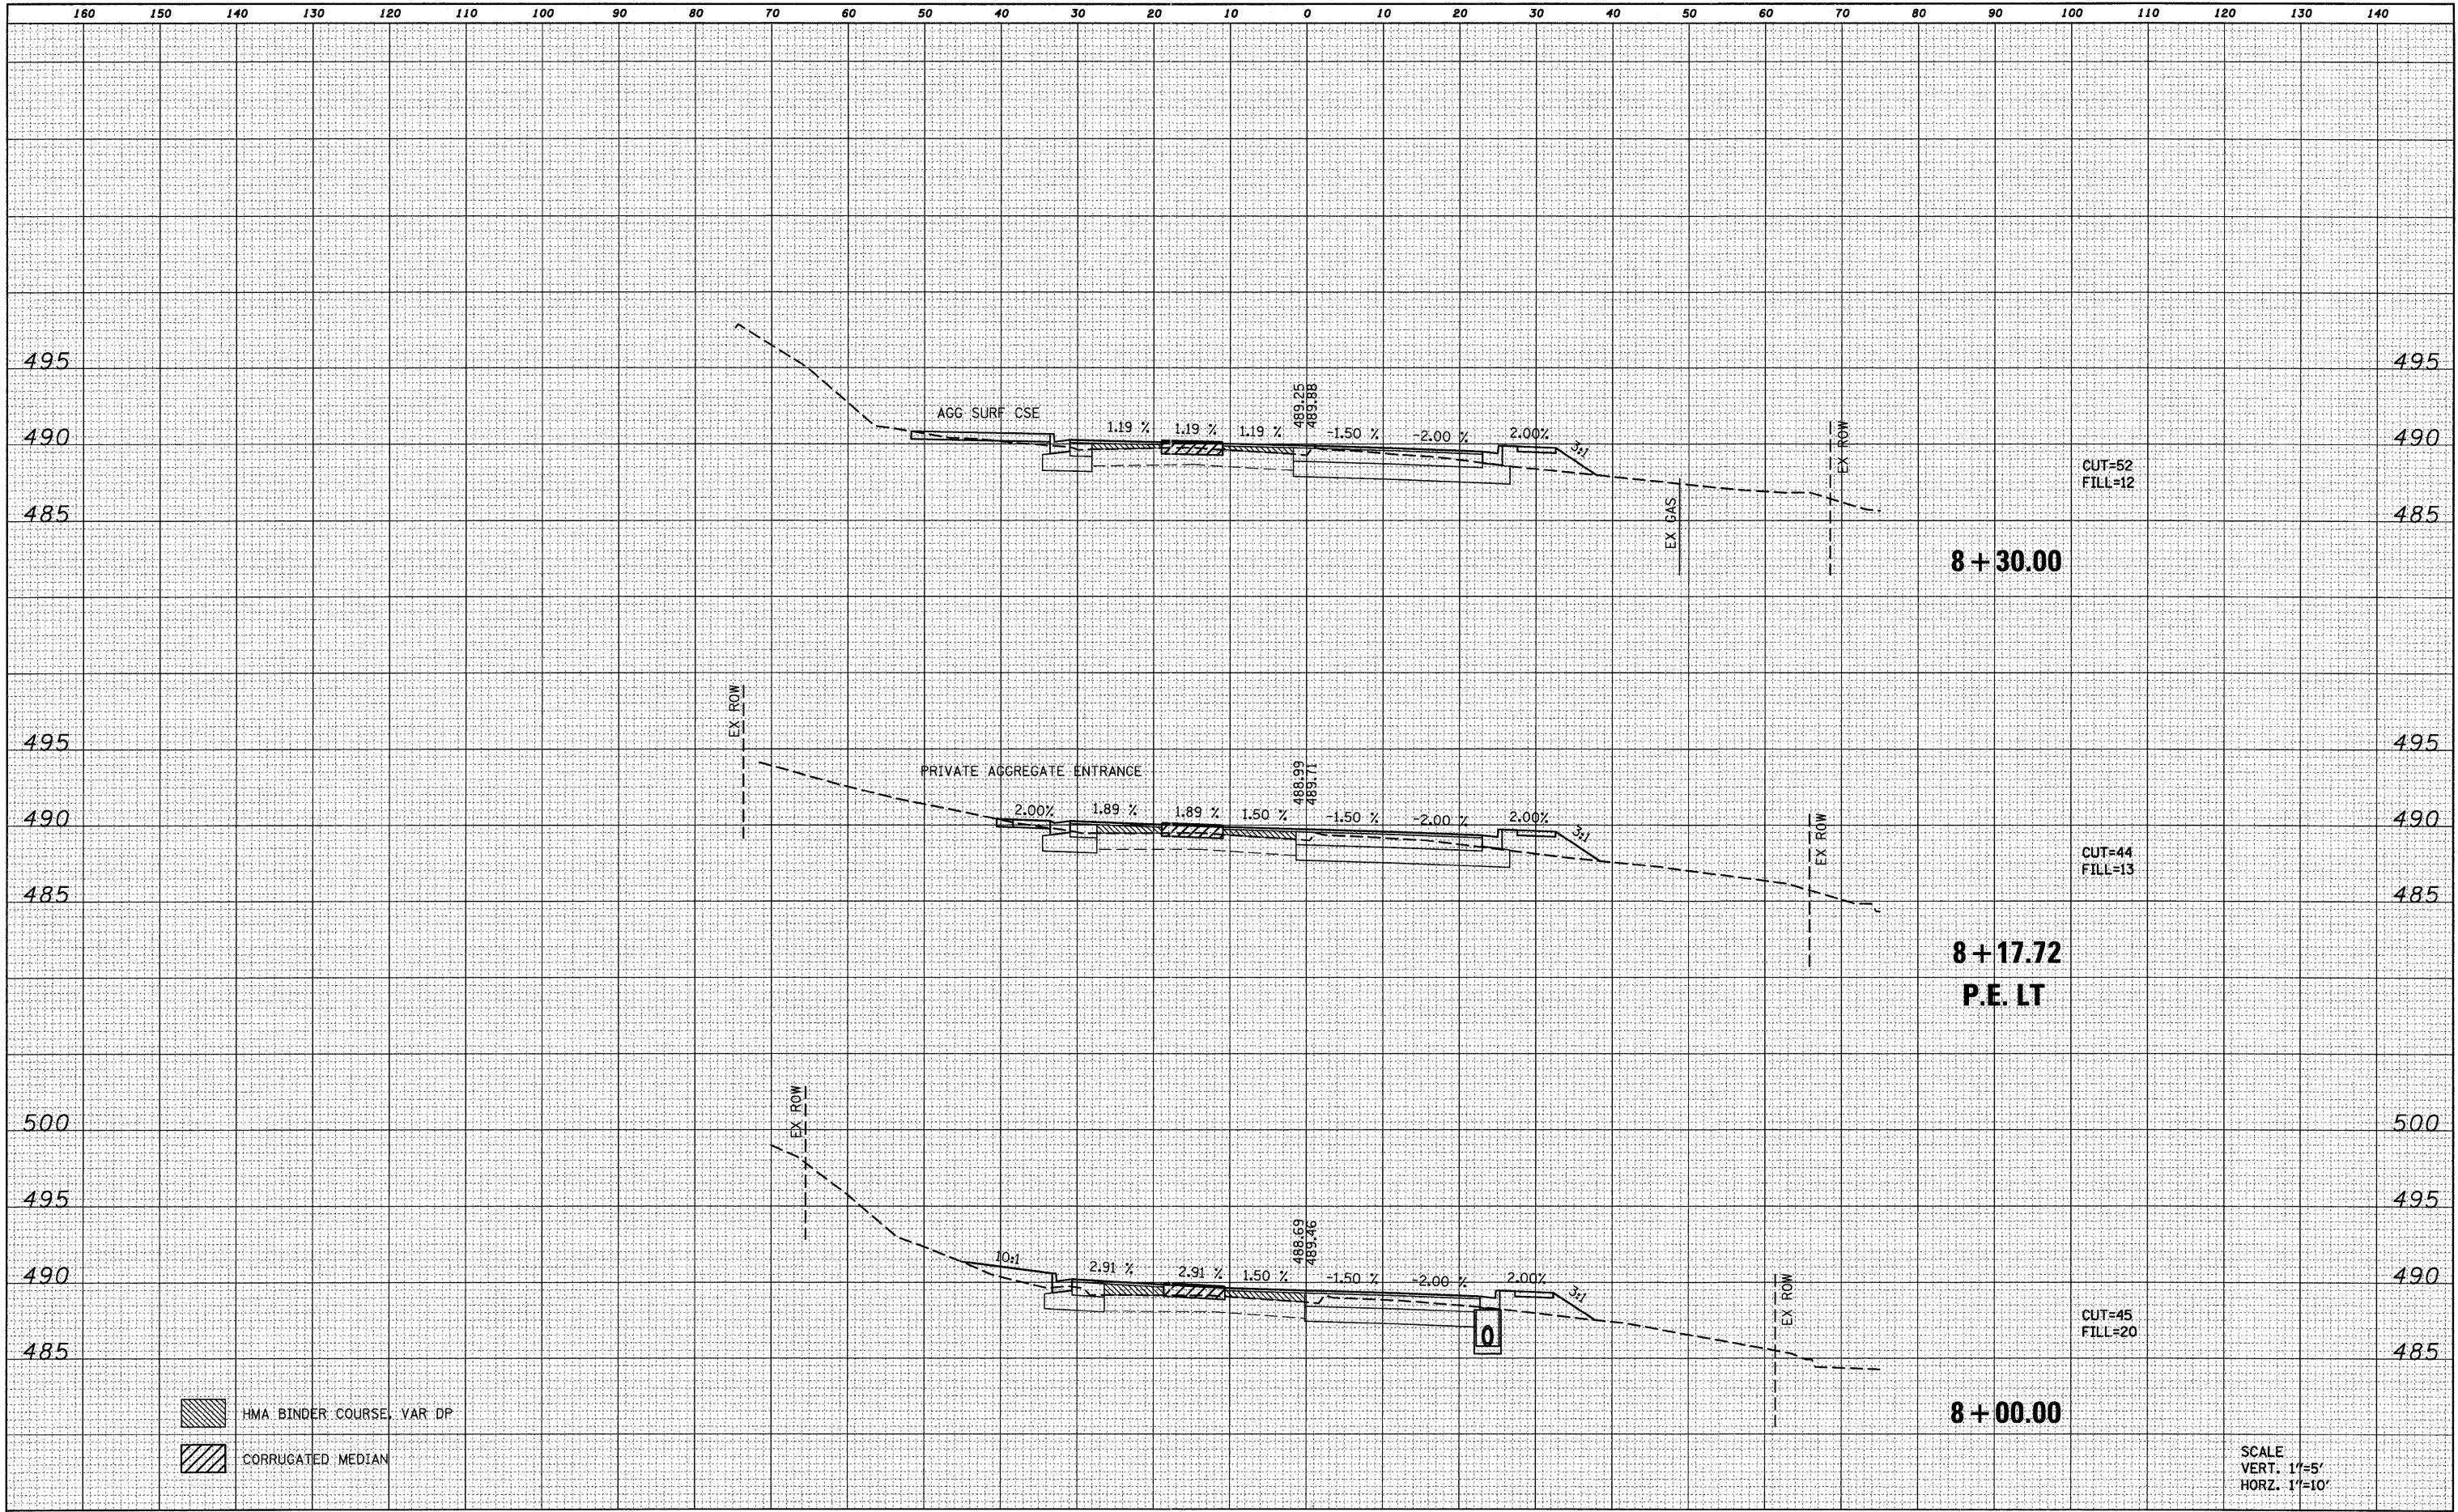

FILE NAME = D828013-shtr-xash.tdgn	USER NAME = randy	DESIGNED - TLC	REVISED -	STATE OF ILLINOIS DEPARTMENT OF TRANSPORTATION	CROSS SECTIONS				
	PLLOT TIME = 9:42:22 AM	DRAWN - RGV	REVISED -		SCALE:	SHEET NO. 5 OF 6 SHEETS	STA. 8+00.00 TO STA. 8+30.00		
	PLLOT SCALE = 10.0000' / IN.	CHECKED -	REVISED -		F.A.U. RTE.	SECTION	COUNTY	TOTAL SHEETS	SHEET NO.
	PLLOT DATE = 7/28/2011	DATE -	REVISED -		9302	08-00047-00-PV	MONROE	25	24
				ILLINOIS FED. AID PROJECT				CONTRACT NO. 97467	