




PLAN VIEW

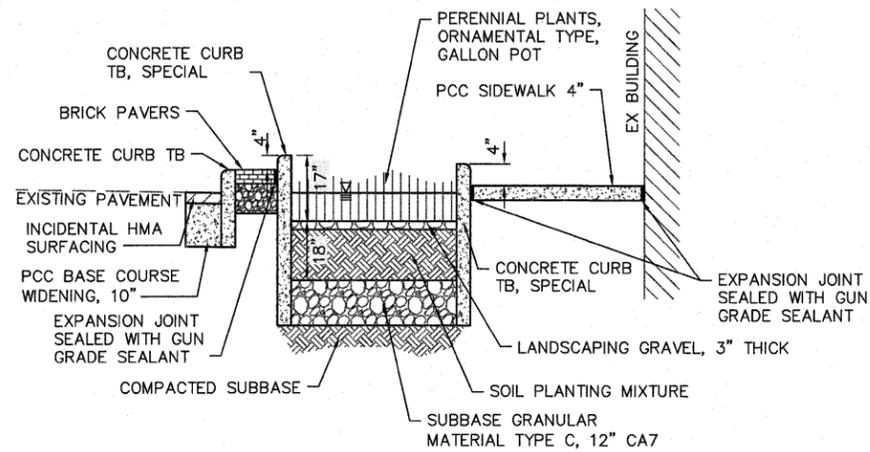


SECTION A-A

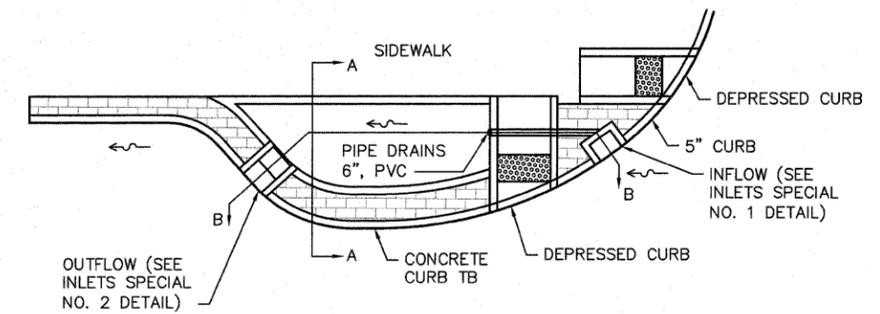

PLAN VIEW

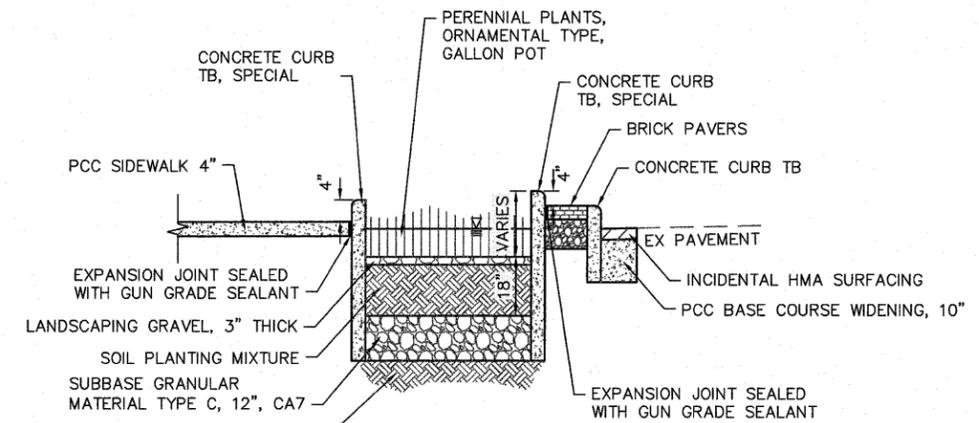


SECTION A-A

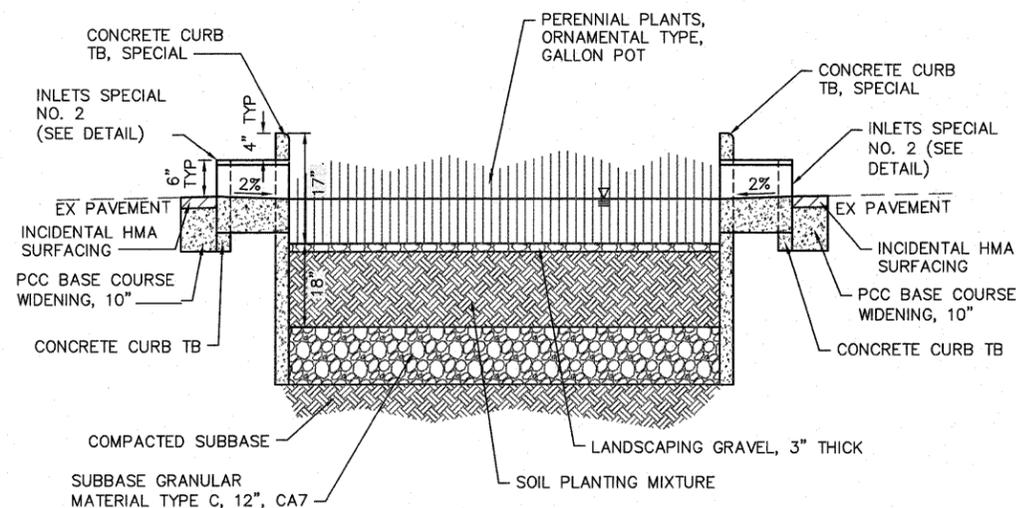

SECTION B-B

RAIN GARDEN DETAIL 1

NOT TO SCALE

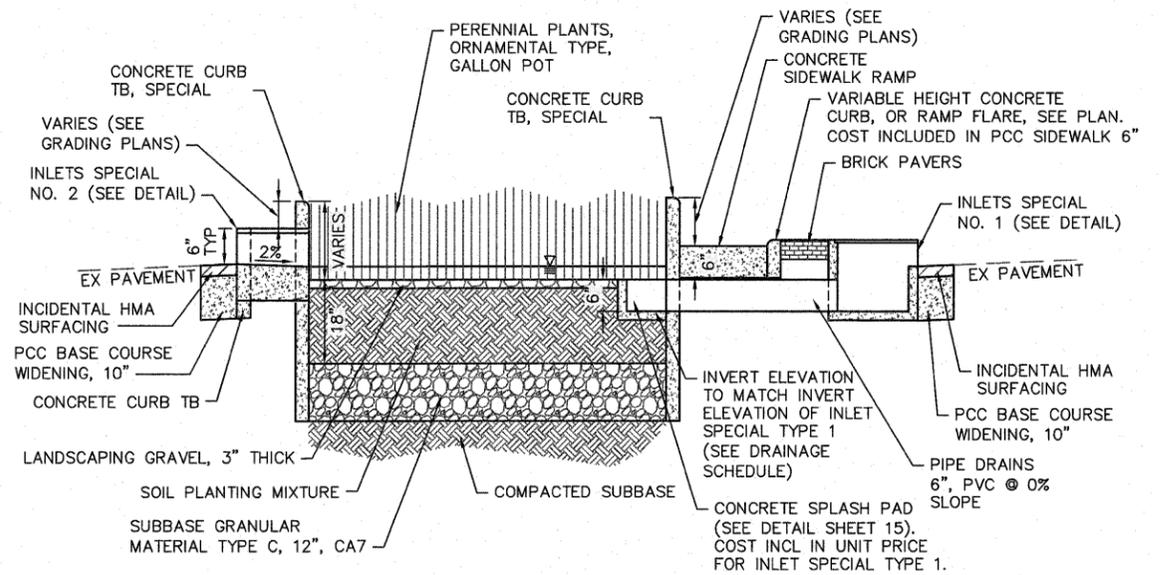

SECTION B-B

RAIN GARDEN DETAIL 2

NOT TO SCALE

FILE NAME =	USER NAME = ASHLEIGH ENGELMANN	DESIGNED - SLW	REVISED -
H:\P25040\DWG\PHASE 1125040 - DESIGN.DWG		DRAWN - SLW	REVISED -
	PLOT SCALE = 4 1/4" = 1'	CHECKED - TLC	REVISED -
	PLOT DATE = 2011-06-20	DATE - 2010-06-11	REVISED -

STATE OF ILLINOIS
DEPARTMENT OF TRANSPORTATION

DETAILS

SCALE: SHEET NO. 4 OF 6 SHEETS STA. 22+29.00 TO STA. 25+06.39

F.A.U. RTE.	SECTION	COUNTY	TOTAL SHEETS	SHEET NO.
9302	06-00045-00-SW	MONROE	24	15
CONTRACT NO. 97468				
COLUMBIA ILLINOIS FED. AID PROJECT				