



STREET TREE PLANTING DETAIL
(NOT TO SCALE)


NOTE:
ELECTRICAL CONDUIT WILL ONLY BE ALLOWED IN THE OUTER 6" OF THE TREE WELL

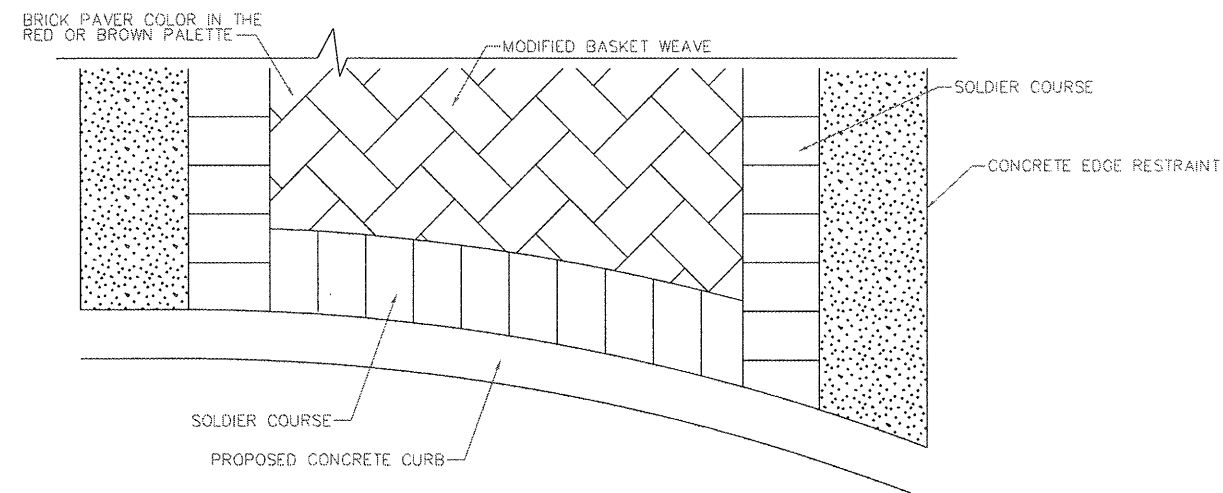

SOLDIER COURSE EDGE WITH MODIFIED BASKET WEAVE PATTERN

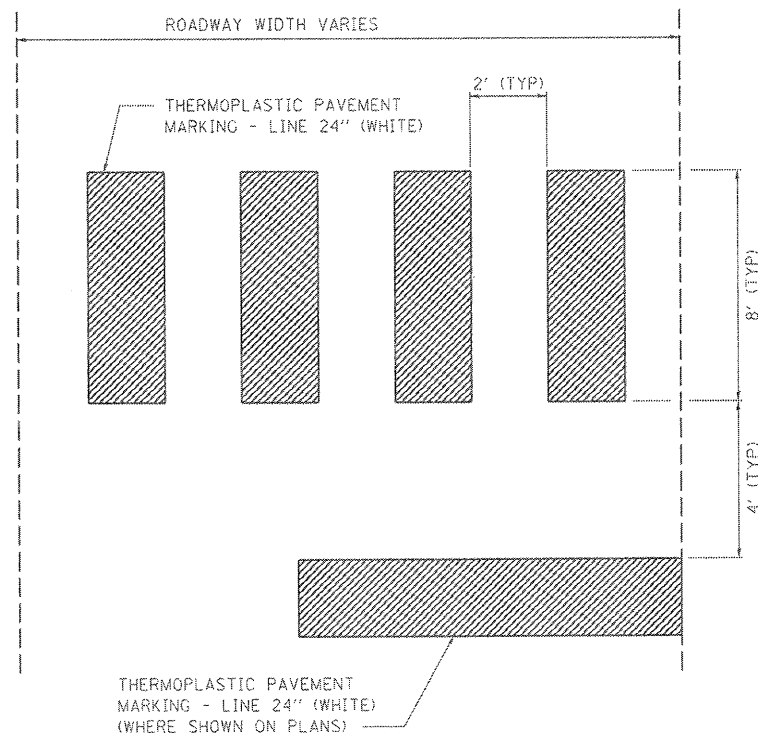

CROSSWALK DETAIL
(NOT TO SCALE)

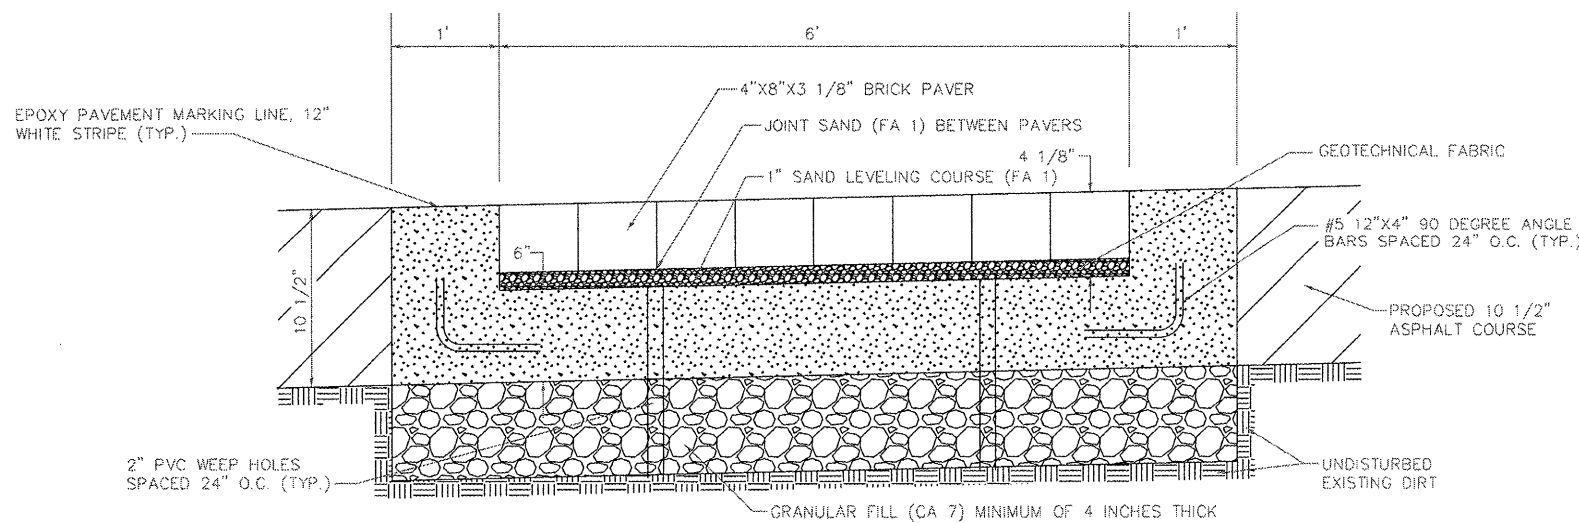

NOTE:
CONCRETE SHALL BE CLASS SI WITH ON-SITE CALCIUM ADDITION, SHALL ATTAIN A STRENGTH OF 2,000 PSI IN 4 HOURS.
CONCRETE CONTROL JOINTS SHALL BE DETERMINED BY THE ENGINEER.
ALL WORK INDICATED TO COMPLY WITH THIS DETAIL WITH THE EXCEPTION OF EPOXY PAVEMENT MARKING LINE, 12" SHALL BE INCLUDED IN THE PRICE OF CONCRETE PAVER PAVEMENT.

CROSS SECTION
CONCRETE PAVER CROSSWALK DETAIL
(NOT TO SCALE)

FILE NAME =	USER NAME = #USER#	DESIGNED - JTH	REVISED -
#FILE#		DRAWN - JTH	REVISED -
		CHECKED - TLC	REVISED -
		DATE -	REVISED -

STATE OF ILLINOIS
DEPARTMENT OF TRANSPORTATION

CONSTRUCTION DETAILS

SCALE: N.T.S. SHEET NO. 1 OF 3 SHEETS STA. TO STA.

F.A.U. RTE.	SECTION	COUNTY	TOTAL SHEETS	SHEET NO.
9393	10-00026-01-RS	MADISON	31	22
S. MAIN STREET RECONSTRUCTION - PH 2		CONTRACT NO. 97474		
FED. ROAD DIST. NO.		ILLINOIS FED. AID PROJECT		