


DATE	
BY	
FINAL SURVEY	
PLotted	
NOTE BOOK	
AREAS CHECKED	

DATE	
BY	
ORIGINAL SURVEY	
PLotted	
NOTE BOOK	
AREAS CHECKED	

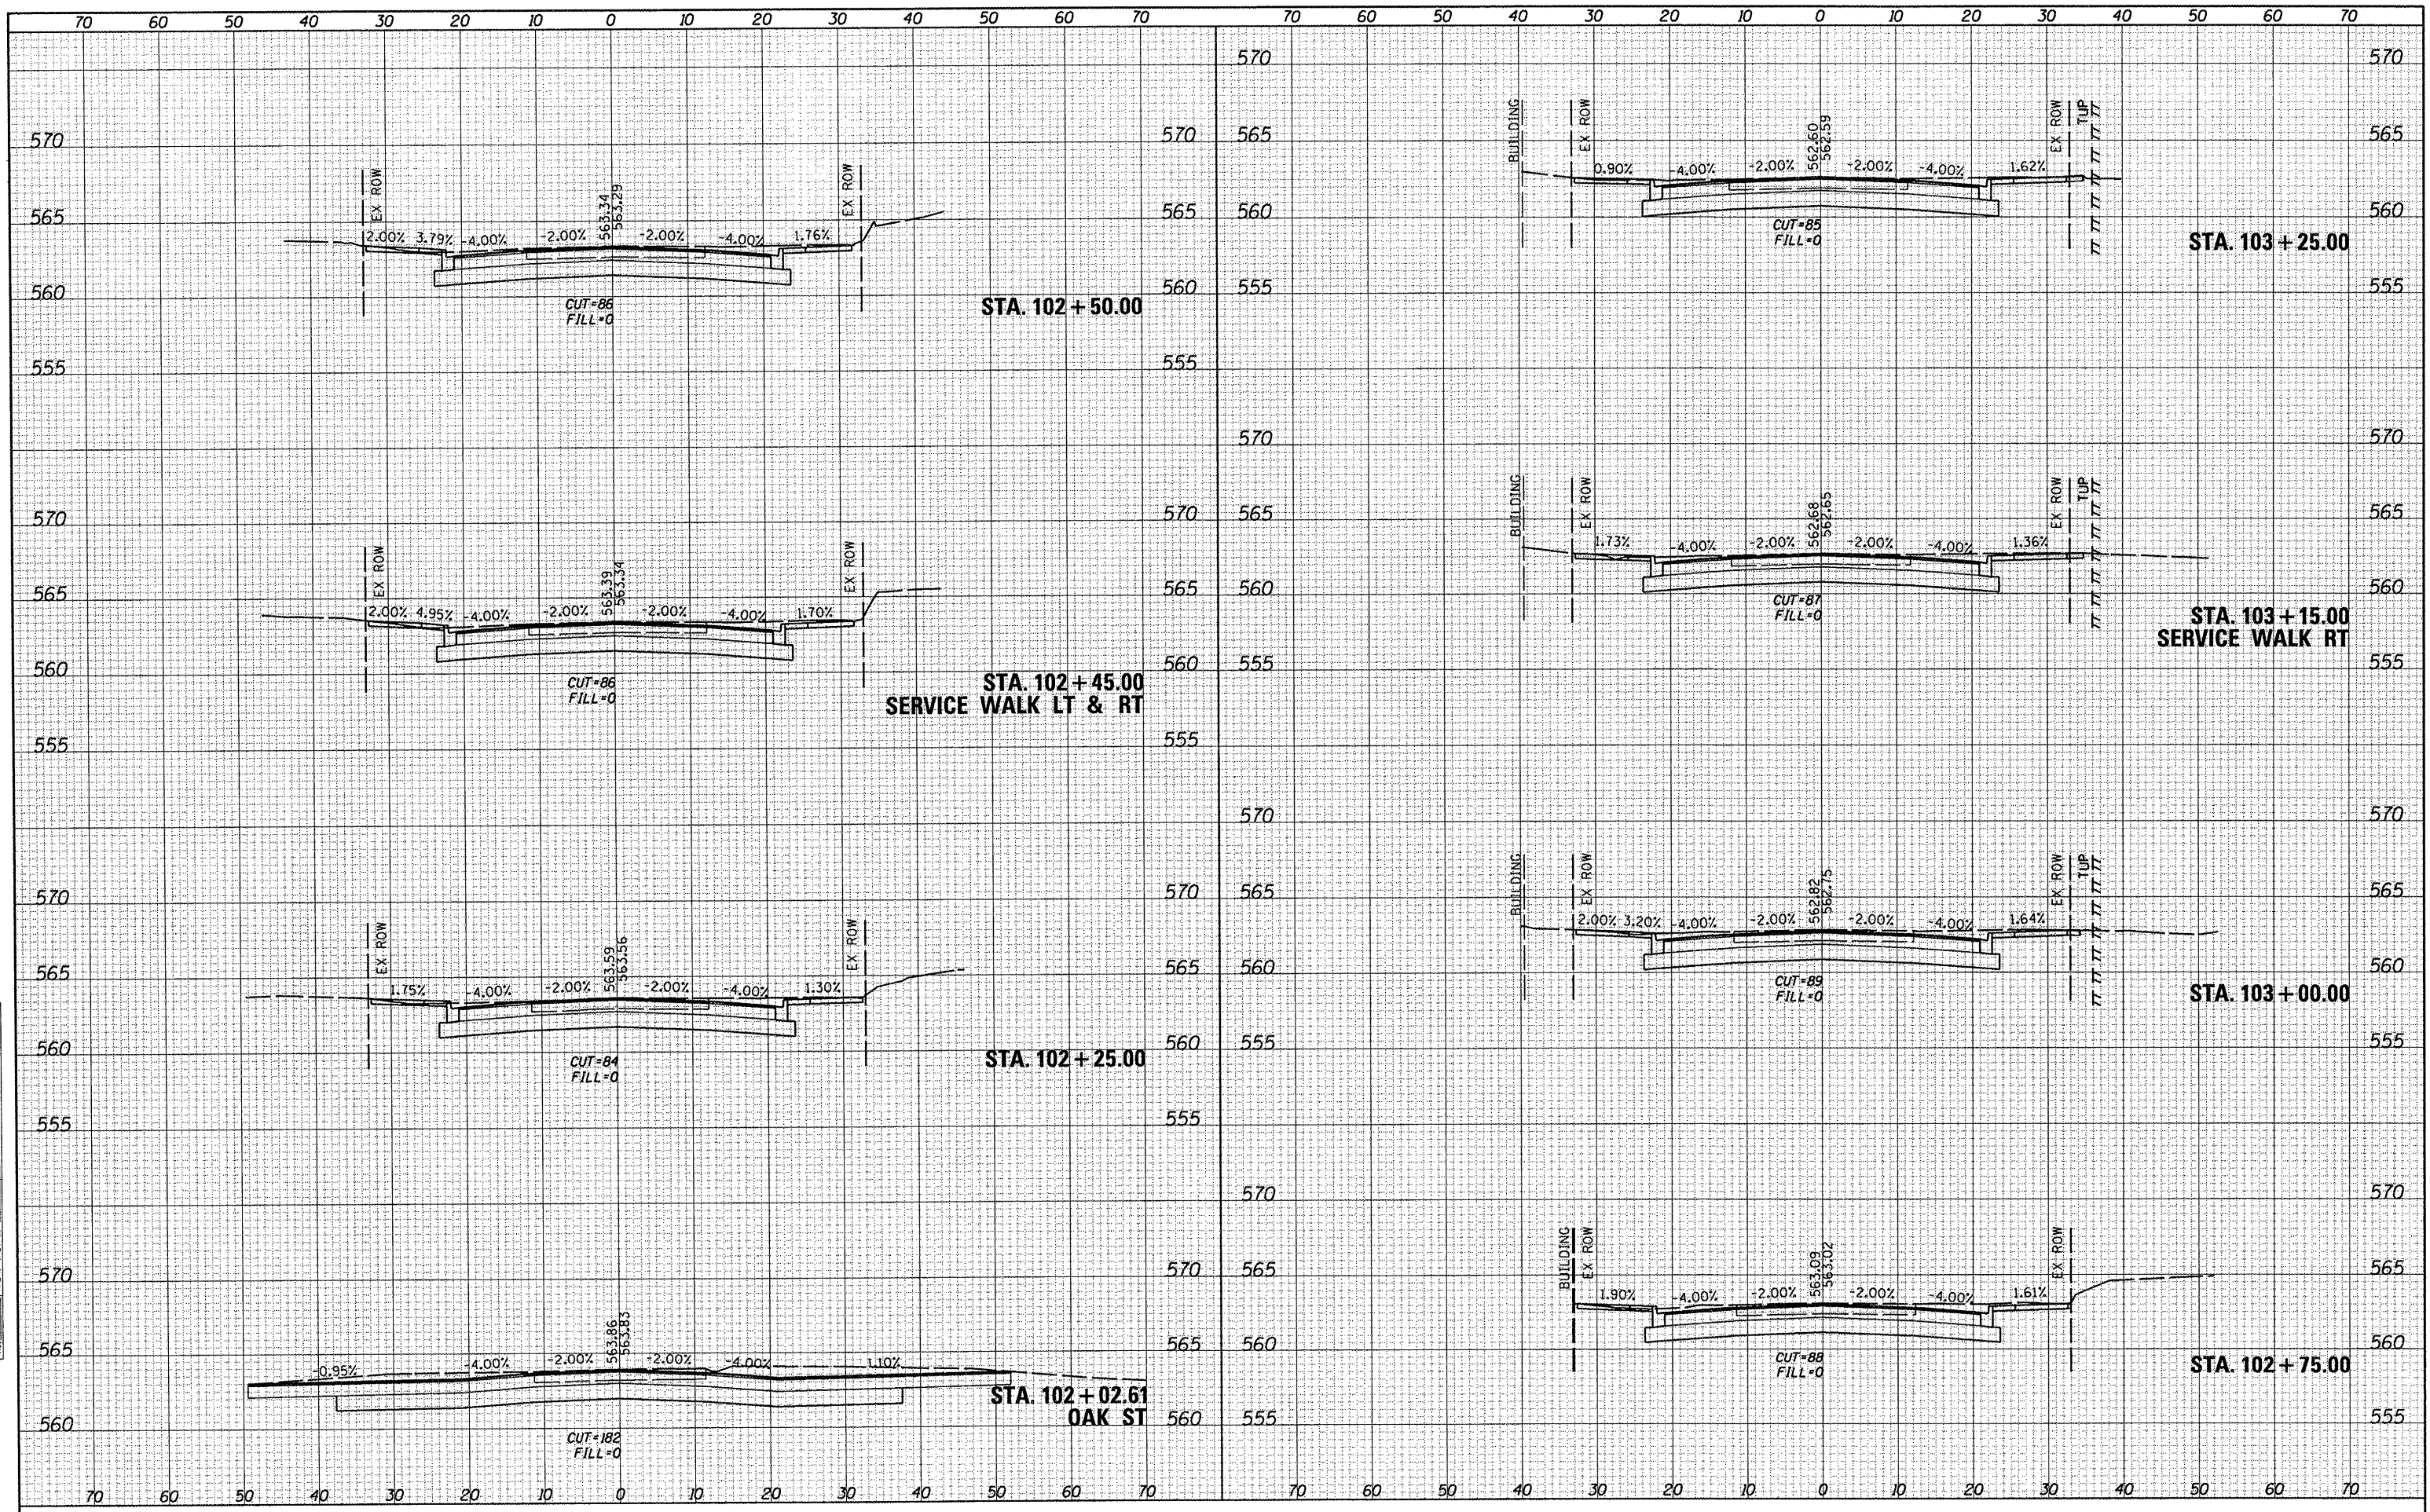

FILE NAME =	USER NAME = #USER*	DESIGNED -	REVISED -	<b>STATE OF ILLINOIS DEPARTMENT OF TRANSPORTATION</b>	<b>CROSS SECTION SHEETS</b>			F.A.I. RTE.	SECTION	COUNTY	TOTAL SHEETS	SHEET NO.
#FILES*	PLOT TIME = #TIME*	DRAWN -	REVISED -		SCALE: 1"=10'	SHEET NO. 4 OF 7 SHEETS	STA. 102+00.00 TO STA. 103+25.00	9393	10-00026-01-RS	MADISON	31	28
	PLOT SCALE = #SCALE*	CHECKED -	REVISED -					S. MAIN STREET - PH 2		CONTRACT NO. 97474		
	PLOT DATE = #DATE*	DATE -	REVISED -					ILLINOIS FED. AID PROJECT				