
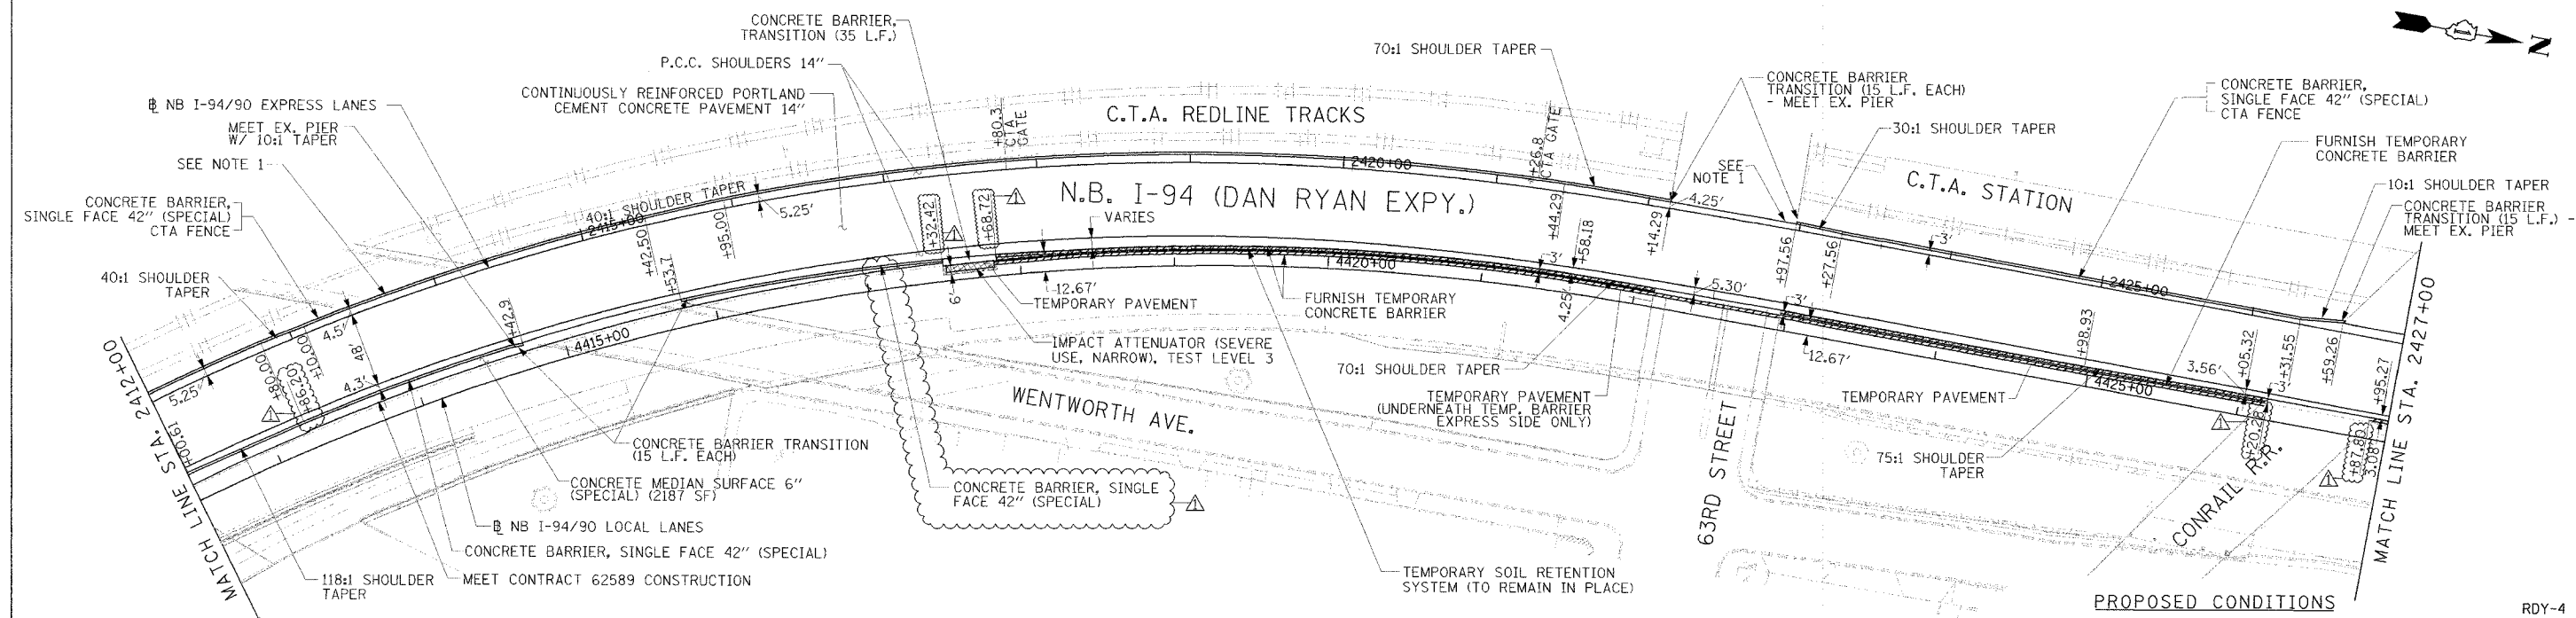


F.A.I. RTE.	SECTION	COUNTY	TOTAL SHEETS	SHEET NO.
94/90		COOK	556	49
STA.	TO STA.			
FED. ROAD DIST. NO.	ILLINOIS	FED. AID PROJECT		
62300	• (1818, ETC. 2324.6-1)PR-8			

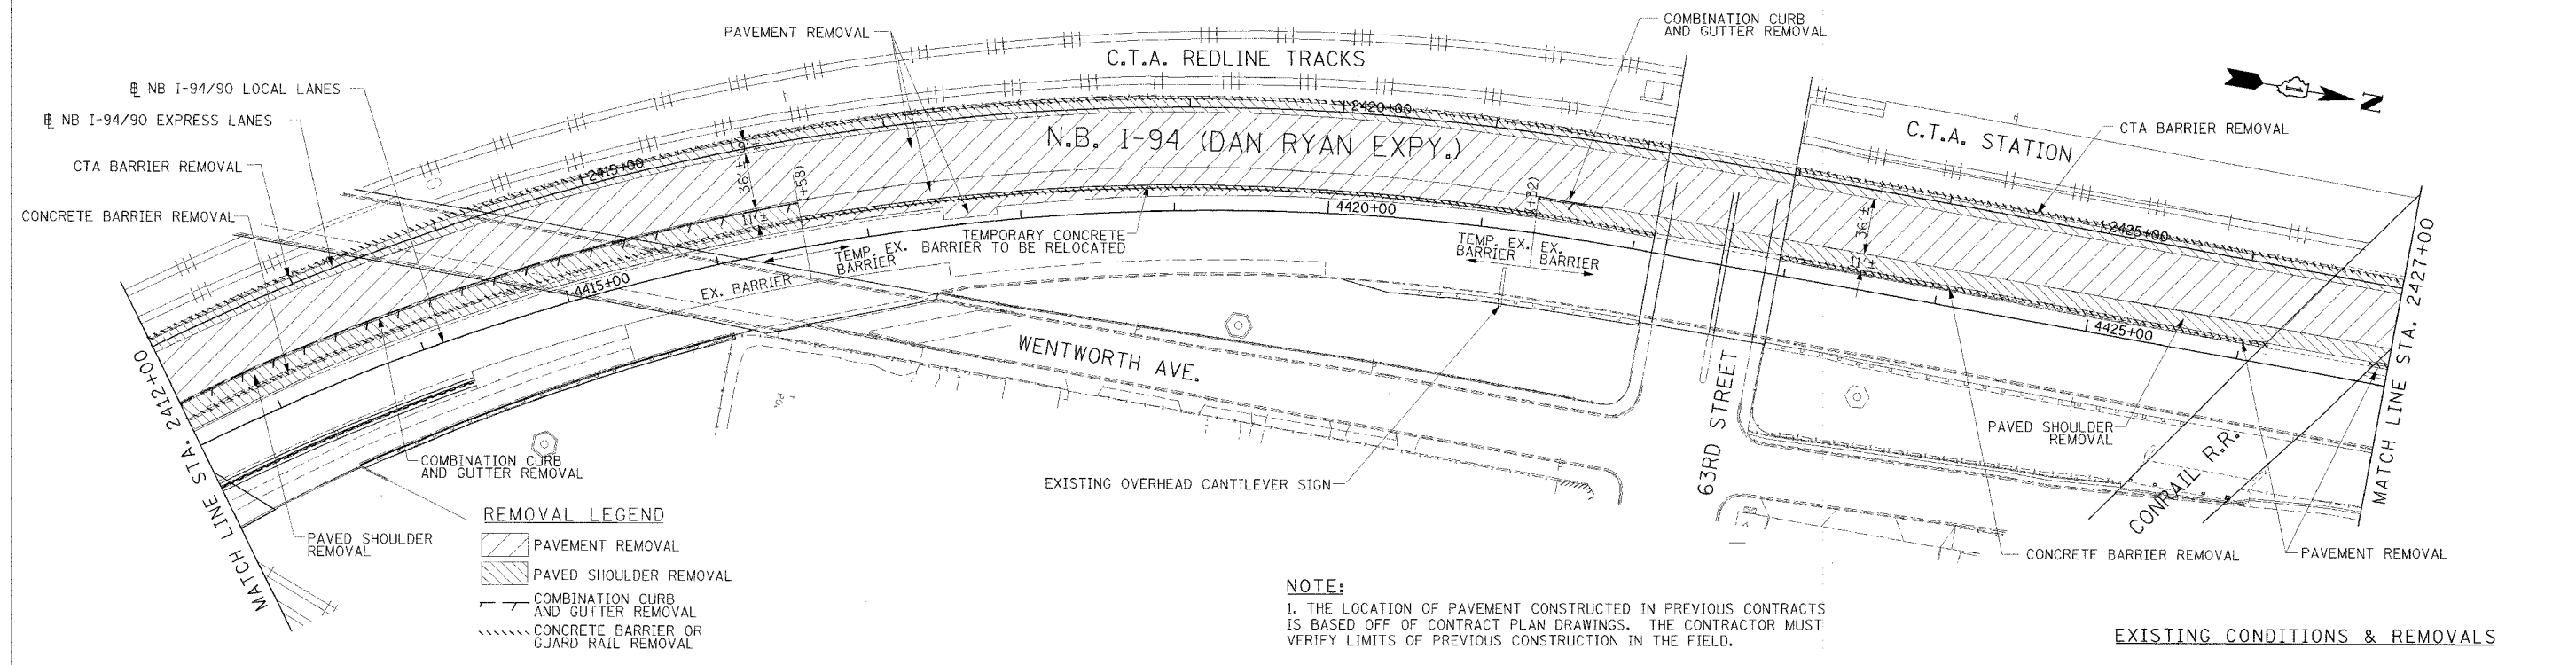

Edwards and Kelcey
ONE NORTH FRANKLIN
CHICAGO, IL 60606
PHONE: (312) 251-3000
FAX: (312) 251-3015
WEB: WWW.EDKORP.COM

STATIONING

***.## STATION PROVIDED FROM THE I-90/94 EXPRESS LANES

(+###.##) STATION PROVIDED FROM THE I-90/94 LOCAL LANES

[+###.##] STATION PROVIDED FROM THE SLIP RAMP

REVISIONS	
NAME	DATE
ADDENDUM 1	8/12/05

ILLINOIS DEPARTMENT OF TRANSPORTATION
F.A.I. 94/90 (DAN RYAN EXPRESSWAY)
31ST STREET TO 71ST STREET
NB EXPRESS LANE RECONSTRUCTION
EXISTING AND PROPOSED PLAN
NORTHBOUND STA. 2412+00 TO STA. 2427+00

SCALE: 1"=50'
DATE: 7/7/05

DRAWN BY: TAJ
CHECKED BY: PJM

08/09/2005 09:25 PM