



F.A.I.	SECTION	COUNTY	TOTAL SHEETS	SHEET NO.
94/90		COOK	556	95
STA. 2554+00		TO STA. 2578+00		
FED. ROAD DIST. NO.		ILLINOIS FED. AID PROJECT		
62300		11818, ETC. 2324.6-1P/R-8		

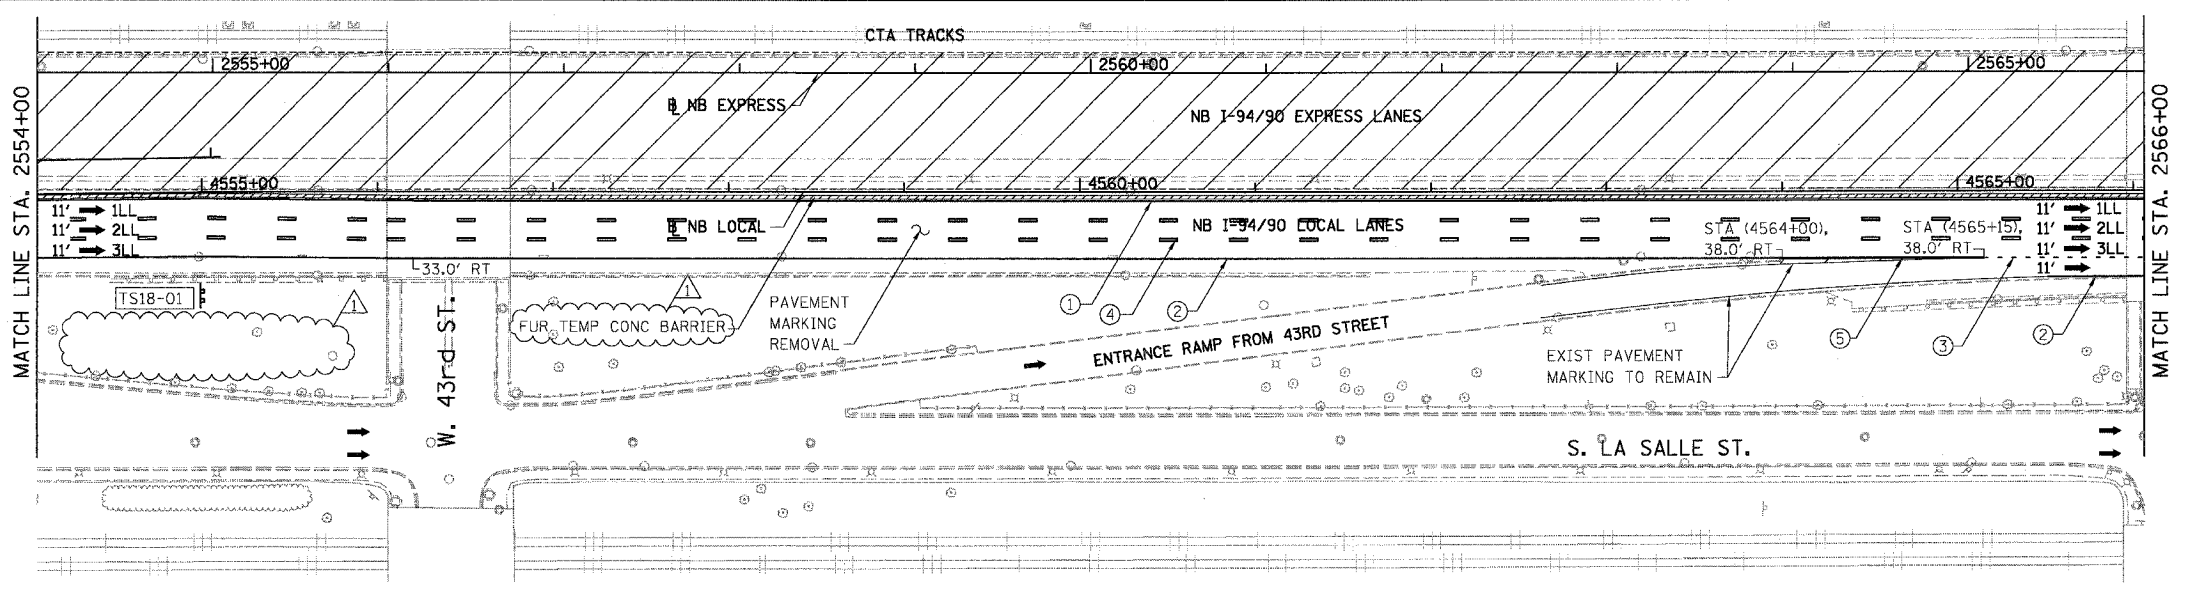

**TS18-01**  
 SIGN PANEL OVERLAY  
**EXIT 55A**  
**35th St**  
 1/4 MILE  
 EXISTING SIGN PANEL FROM STA 4571+02  
 INSTALLED ON STRUCTURAL STEEL SIGN  
 SUPPORT-BREAKAWAY (W6X9)  
 CONCRETE FOUNDATIONS - STA. 4555+00

- LEGEND**
- WORK ZONE
  - TEMPORARY PAVEMENT
  - 1LL TRAFFIC LANE & DIRECTION OF TRAFFIC
  - DRUM OR BARRICADE TYPE II WITH STEADY BURN LIGHT
  - IMPACT ATTENUATORS, TEMPORARY (NON-REDIRECTIVE), TEST LEVEL 3
  - BARRICADE TYPE III
  - TEMPORARY CONCRETE BARRIER
  - ① LINE 4" (YELLOW EDGE LINE)
  - ② LINE 4" (WHITE EDGE LINE)
  - ③ LINE 4" (SKIP DASH, 6' SKIP - 2' DASH, WHITE)
  - ④ LINE 5" (SKIP DASH, 30' SKIP - 10' DASH, WHITE)
  - ⑤ LINE 8" (WHITE CORE LINE)
  - ⑥ LINE 8" (SKIP DASH, 12' SKIP - 3' DASH, WHITE)
  - ⑦ LINE 12" (DIAGONAL, 30' C-C)
  - ⑧ LINE 12" (DIAGONAL, 500' C-C)
  - ⑨ LETTERS AND SYMBOLS
  - ESx-xx EXISTING SIGNS
  - TSx-xx TEMPORARY SIGNS

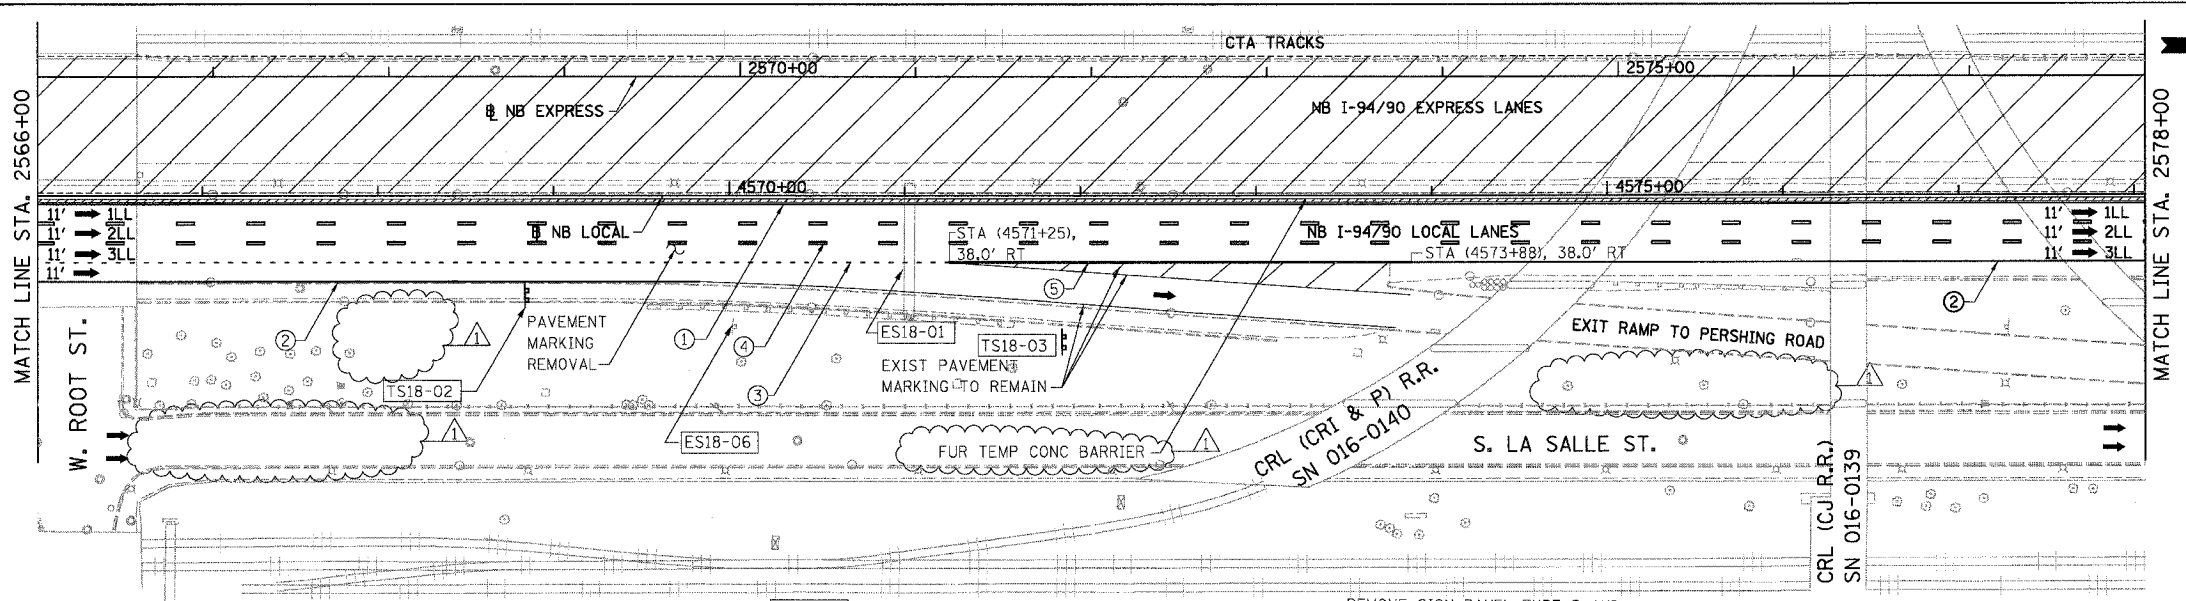

**ES18-06**  
 EXIT 55B  
 LOW CLEARANCE  
 LEFT TURN RIGHT TURN  
 14'-0" 2WP

**TS18-02**  
**EXIT 54**  
**31st St**  
 1 MILE  
 EXISTING SIGN PANEL FROM STA 4571+02  
 INSTALLED ON STRUCTURAL STEEL SIGN  
 SUPPORT-BREAKAWAY (W6X9)  
 CONCRETE FOUNDATIONS - STA. 4569+00

**TS18-03**  
**EXIT 55B**  
**Pershing Rd**  
 EXISTING SIGN PANEL FROM STA 4571+02  
 INSTALLED ON STRUCTURAL STEEL SIGN  
 SUPPORT-BREAKAWAY (W6X15)  
 CONCRETE FOUNDATIONS - STA. 4572+00

REMOVE SIGN PANEL-TYPE 3 AND  
 RELOCATE SIGN PANEL-TYPE 3 TO  
 STA. 4569+00


**ES18-01**  
 STA. 4571+02  
**EXIT 54**  
**31st St**  
 1 MILE  
 REMOVE SIGN PANEL-TYPE 3 AND  
 RELOCATE SIGN PANEL-TYPE 3 TO  
 STA. 4555+00

**ES18-01**  
 STA. 4571+02  
**EXIT 55A**  
**35th St**  
 1/4 MILE  
 REMOVE SIGN PANEL-TYPE 3 AND  
 RELOCATE SIGN PANEL-TYPE 3 TO  
 STA. 4572+00

**ES18-01**  
 STA. 4572+00  
**EXIT 55B**  
**Pershing Rd**

NOTE:  
 ALL PAVEMENT MARKINGS ON THIS SHEET WILL BE  
 PAVEMENT MARKING TAPE, TYPE III, UNLESS  
 OTHERWISE NOTED.

BOWMAN, BARRETT & ASSOCIATES INC.  
 CONSULTING ENGINEERS  
 Chicago, Illinois  
 312.228.0100  
 www.bbandainc.com

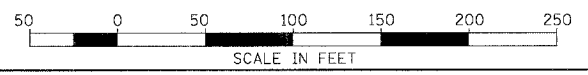

REVISIONS	
NAME	DATE
ADDENDUM 1	8/12/05

ILLINOIS DEPARTMENT OF TRANSPORTATION  
**F.A.I. 94/90 (DAN RYAN EXPRESSWAY)**  
**31ST STREET TO 71ST STREET**  
**NB EXPRESS LANE RECONSTRUCTION**  
**MAINTENANCE OF TRAFFIC PLAN STAGE 1**  
**NORTHBOUND STA. 2554+00 TO STA. 2578+00**  
 SCALE: 1"=50'  
 DATE: 07/07/05  
 DRAWN BY: RA  
 CHECKED BY: RS

7/16/05 08:00 AM V:\NA\SHEET\55601\_4407.dwg 3/29/07 PM