
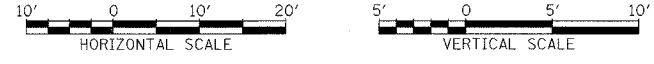


PROFILE SURVISED BY DATE
 PLANNED BY
 NOTE BOOK NO. DRAWING NO.
 STRUCTURE NO. 1-NB-CPD

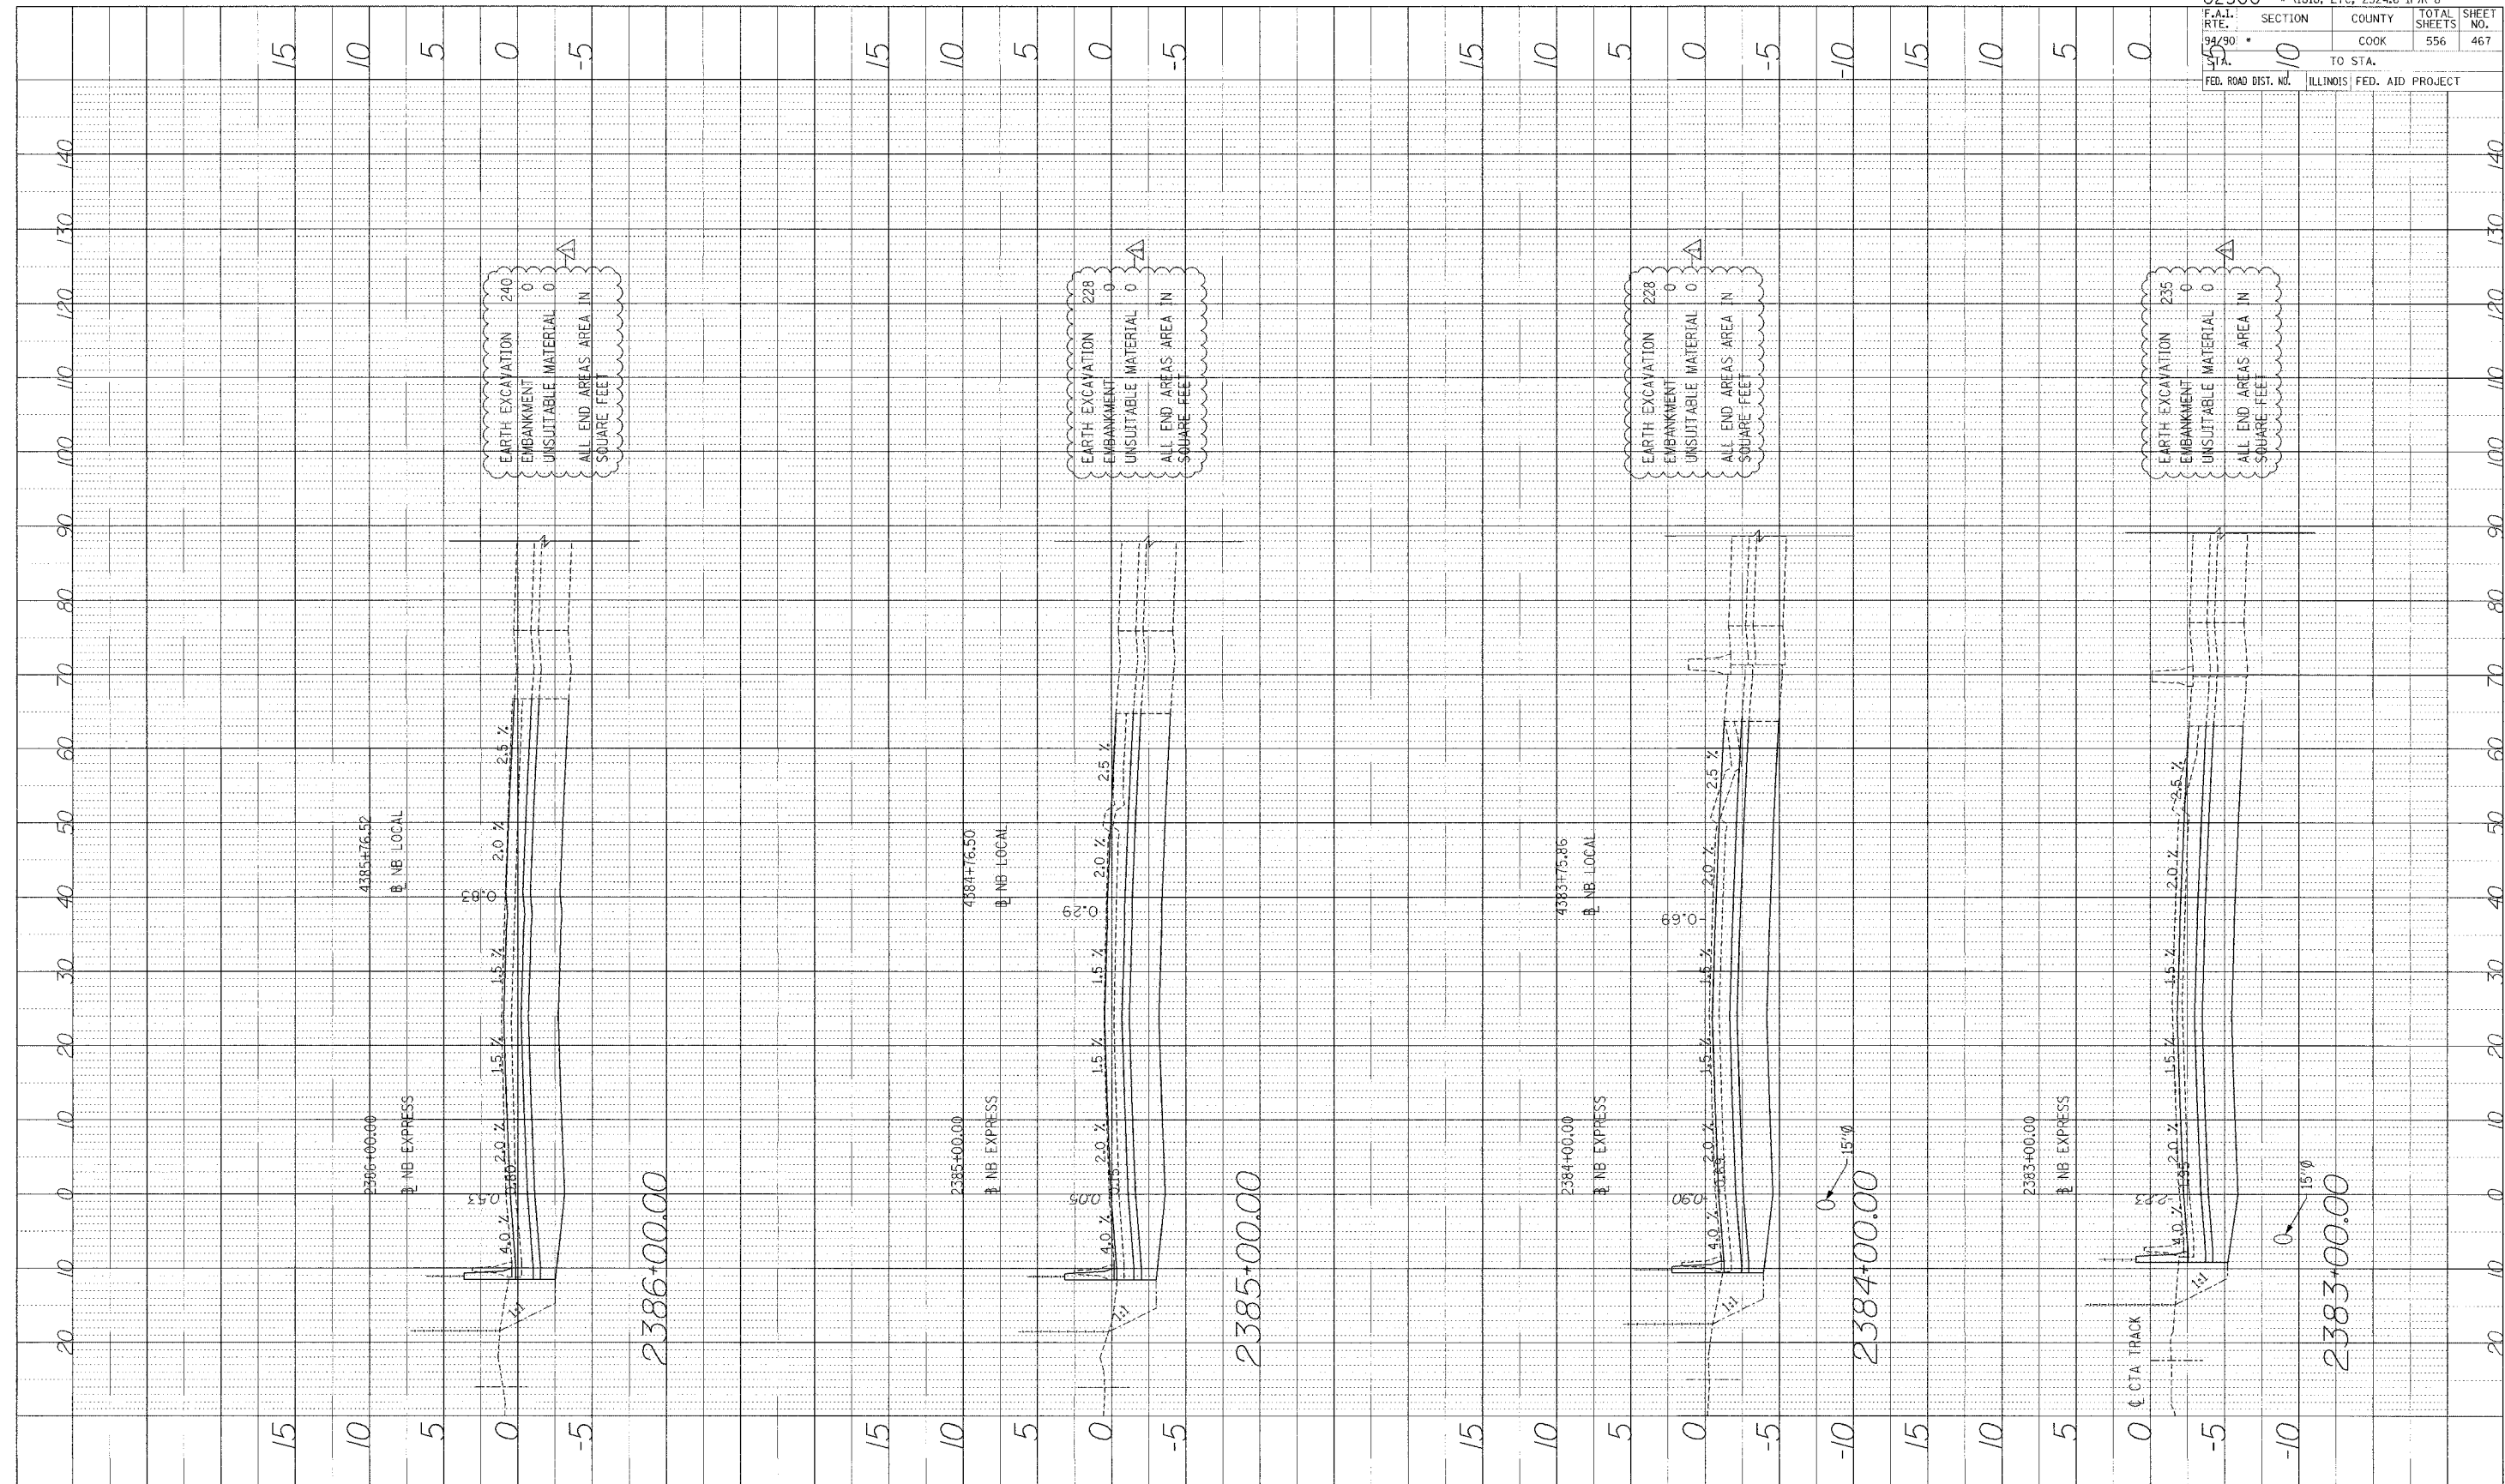

STA.

P:\030190235\Com 1818\3040\Drawings\467.dwg