


PROFILES SUBMITTED BY: DATE:  
 PLANNED BY: DATE:  
 CHECKED BY: DATE:  
 DRAWN BY: DATE:  
 NO. \_\_\_\_\_

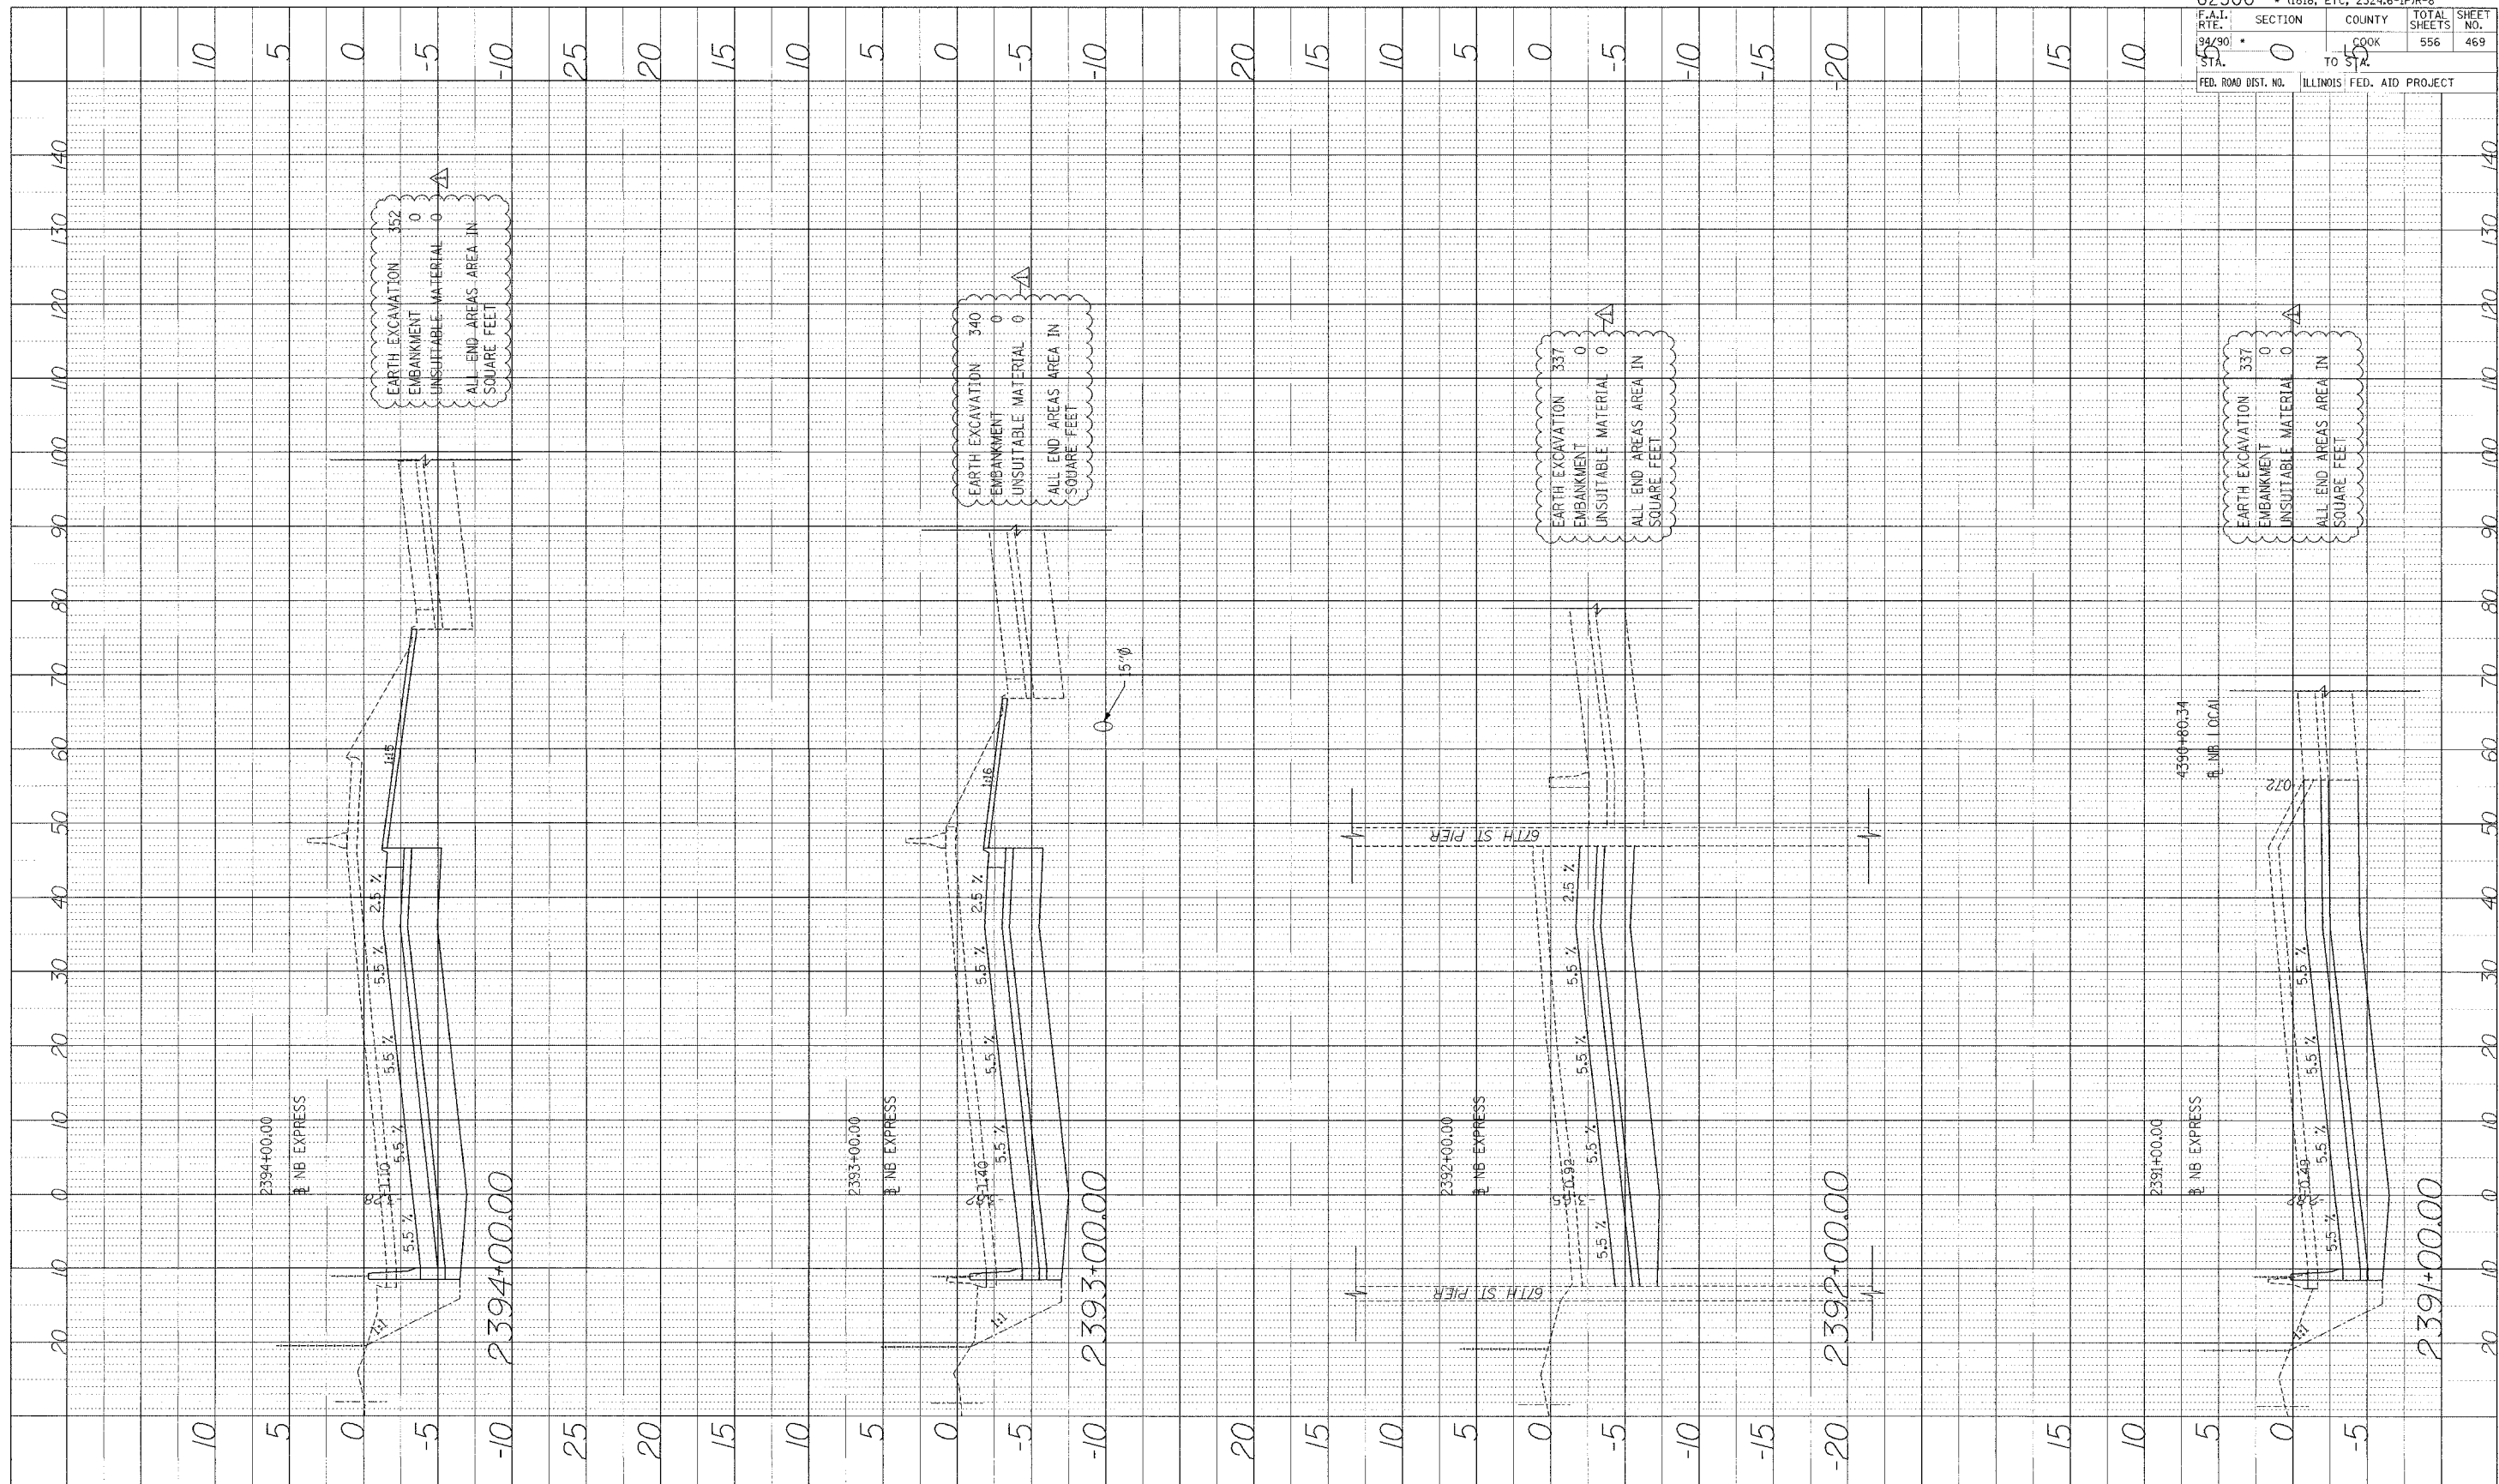

62300 • (1818, ETC, 2324.6-IPR-8	
F.A.I. RTE. 94/90 STA. 55	SECTION 0 TO STA. 55
FED. ROAD DIST. NO. ILLINOIS	FED. AID PROJECT
COUNTY COOK	TOTAL SHEETS 556
SHEET NO. 469	

**Edwards AND Kelcey**  
 ONE NORTH FRANKLIN CHICAGO, IL 60606  
 PHONE: (312) 251-3000  
 FAX: (312) 251-3015  
 WEB: WWW.EKCORP.COM



STA.

P:\0300\62300\148\5\CADD\A\A\62300.dwg