



PROFILE SURVEYED BY DATE  
 PLANNED BY  
 NO. E. BOOK BY NOTES  
 NO. STRUCTURE NOTES  
 NO. OTHER NOTES

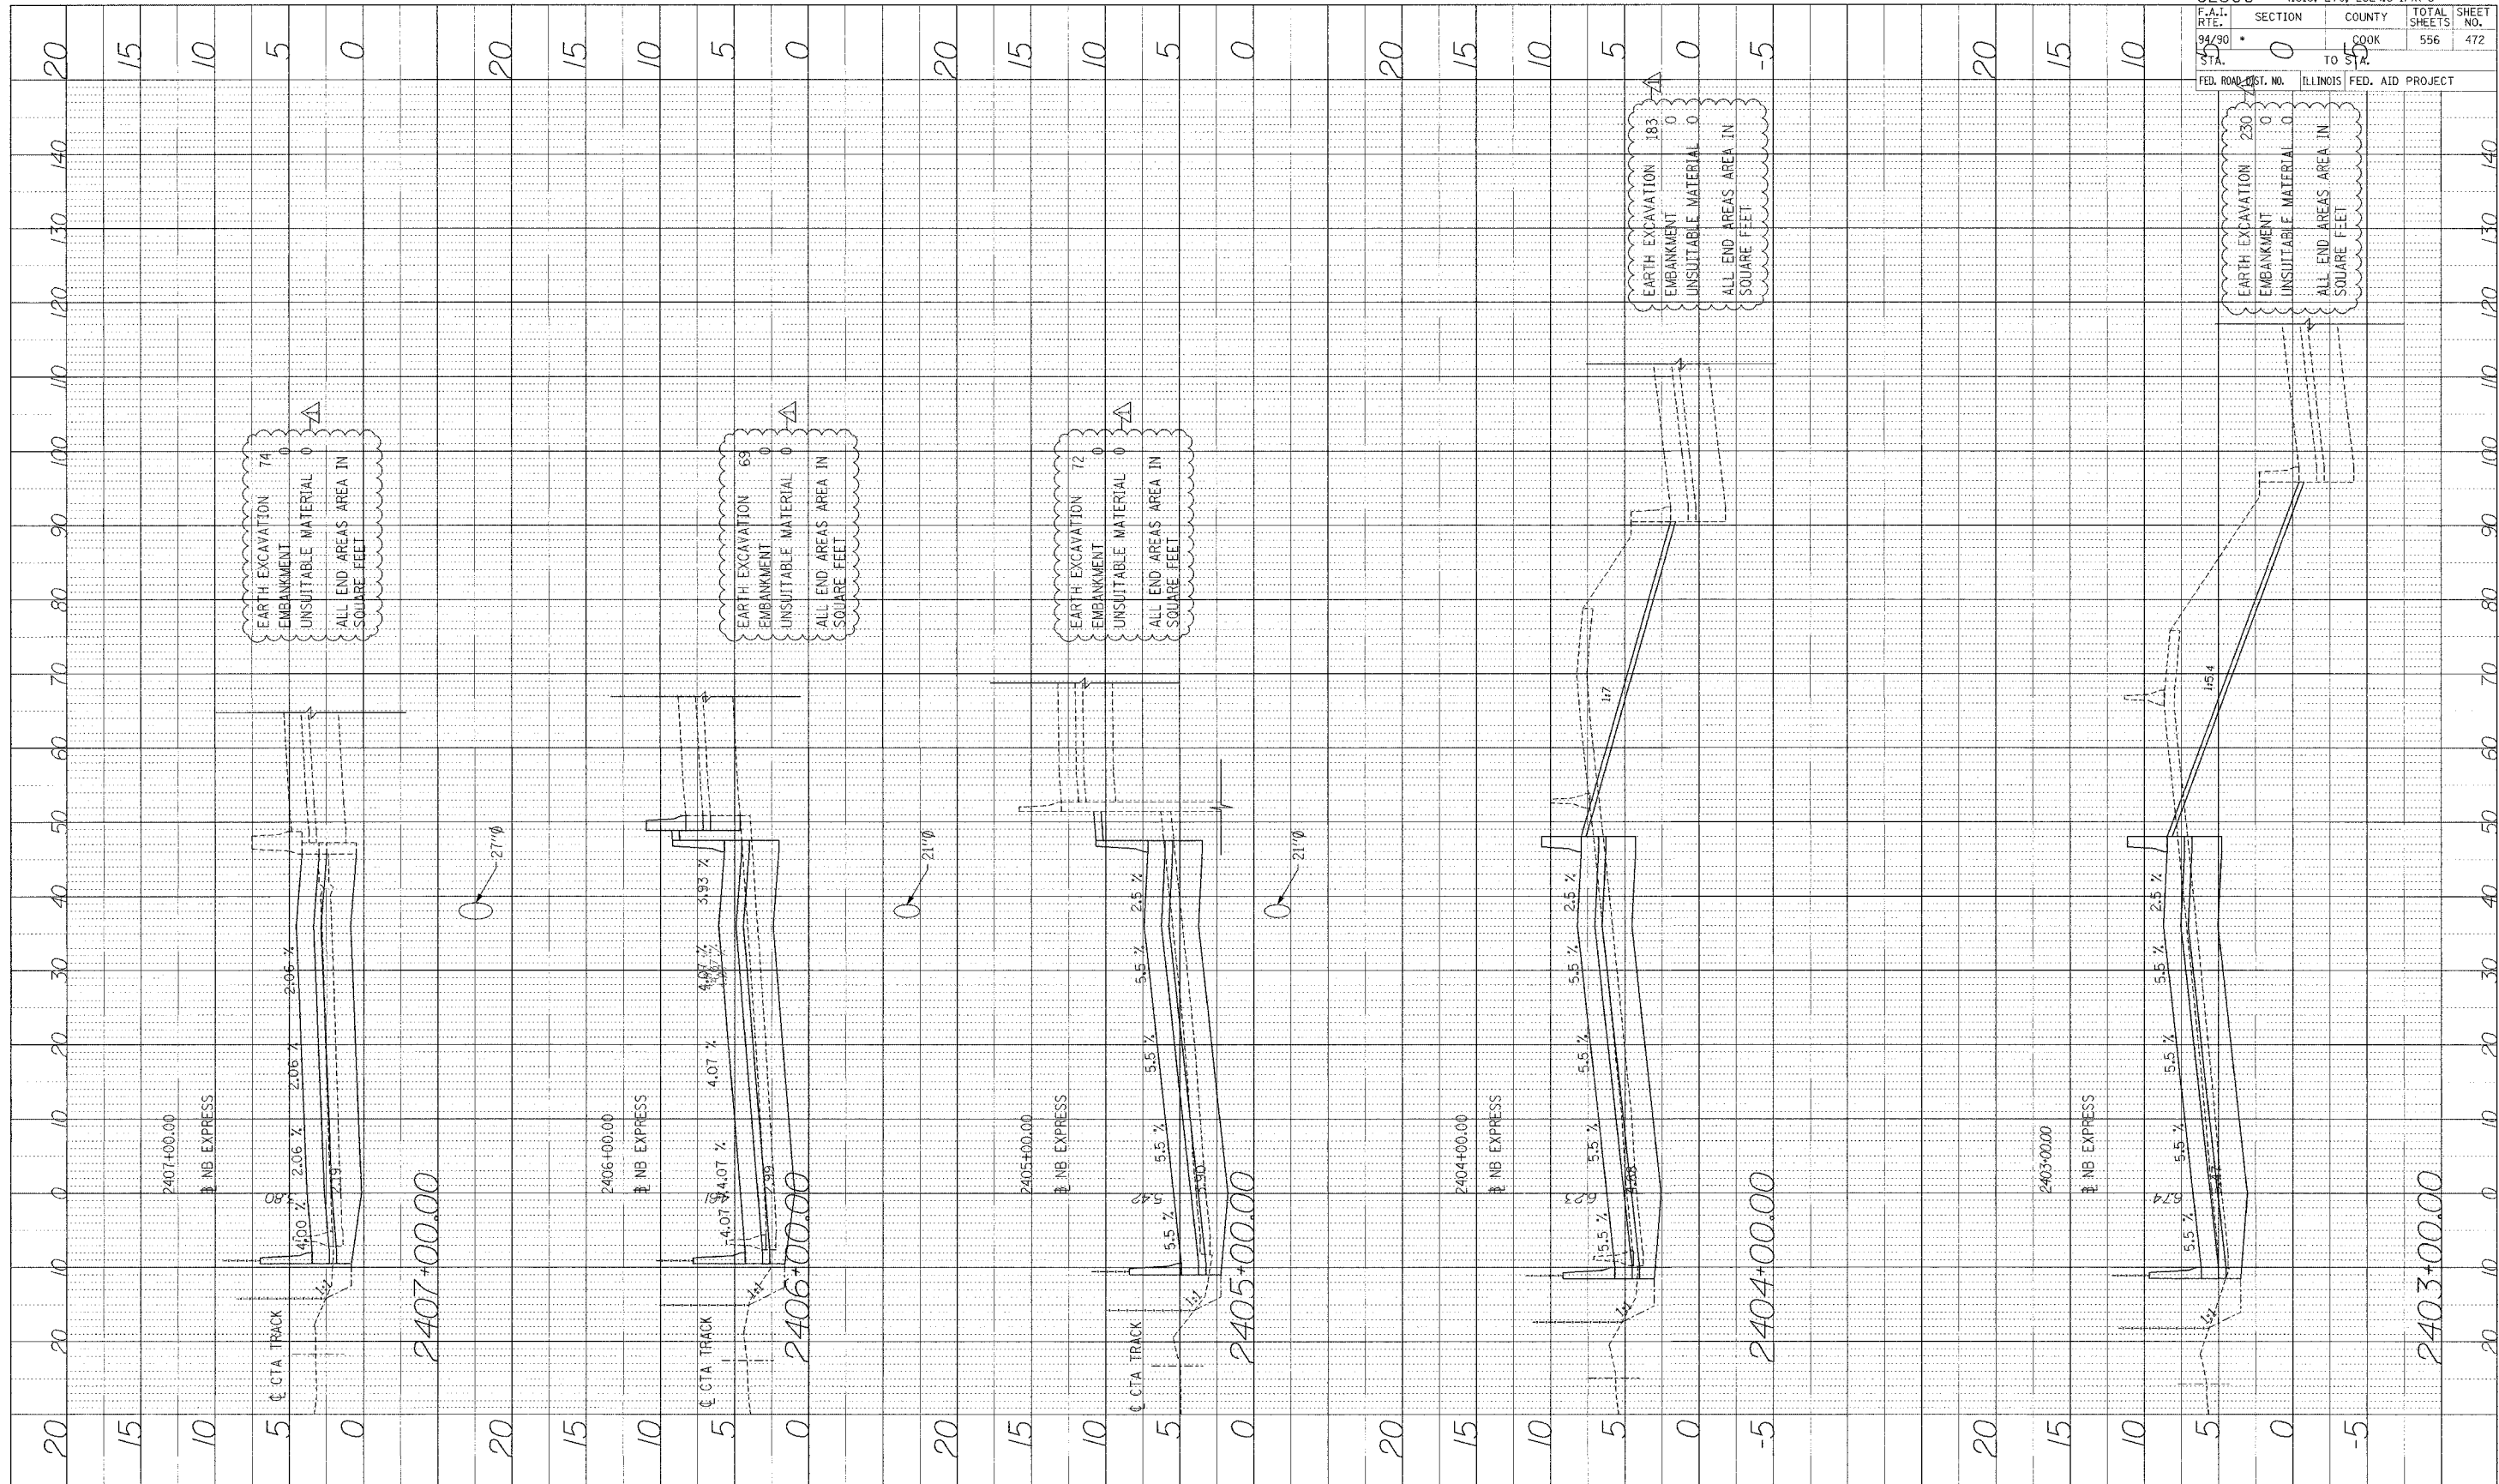

|                     |                           |
|---------------------|---------------------------|
| 62300               | (1818, ETC, 2324.6-1PR-8) |
| F.A. RTE. 94/90     | SECTION 0                 |
| DATE 04/90          | COUNTY COOK               |
|                     | TOTAL SHEETS 556          |
|                     | SHEET NO. 472             |
| FED. ROAD DIST. NO. | ILLINOIS FED. AID PROJECT |

**Edwards AND Kelcey**  
 ONE NORTH FRANKLIN CHICAGO, IL 60606  
 PHONE: (312) 251-3000  
 FAX: (312) 251-3015  
 WEB: WWW.EKCORP.COM

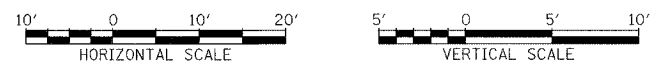

STA.

p:\030100\030100.dwg H:\P\CAAD\A\9804\462a.Fig1.dwg