



PROFILE	REVISED	BY	DATE
NOTE BOOK	BY		
NO.			

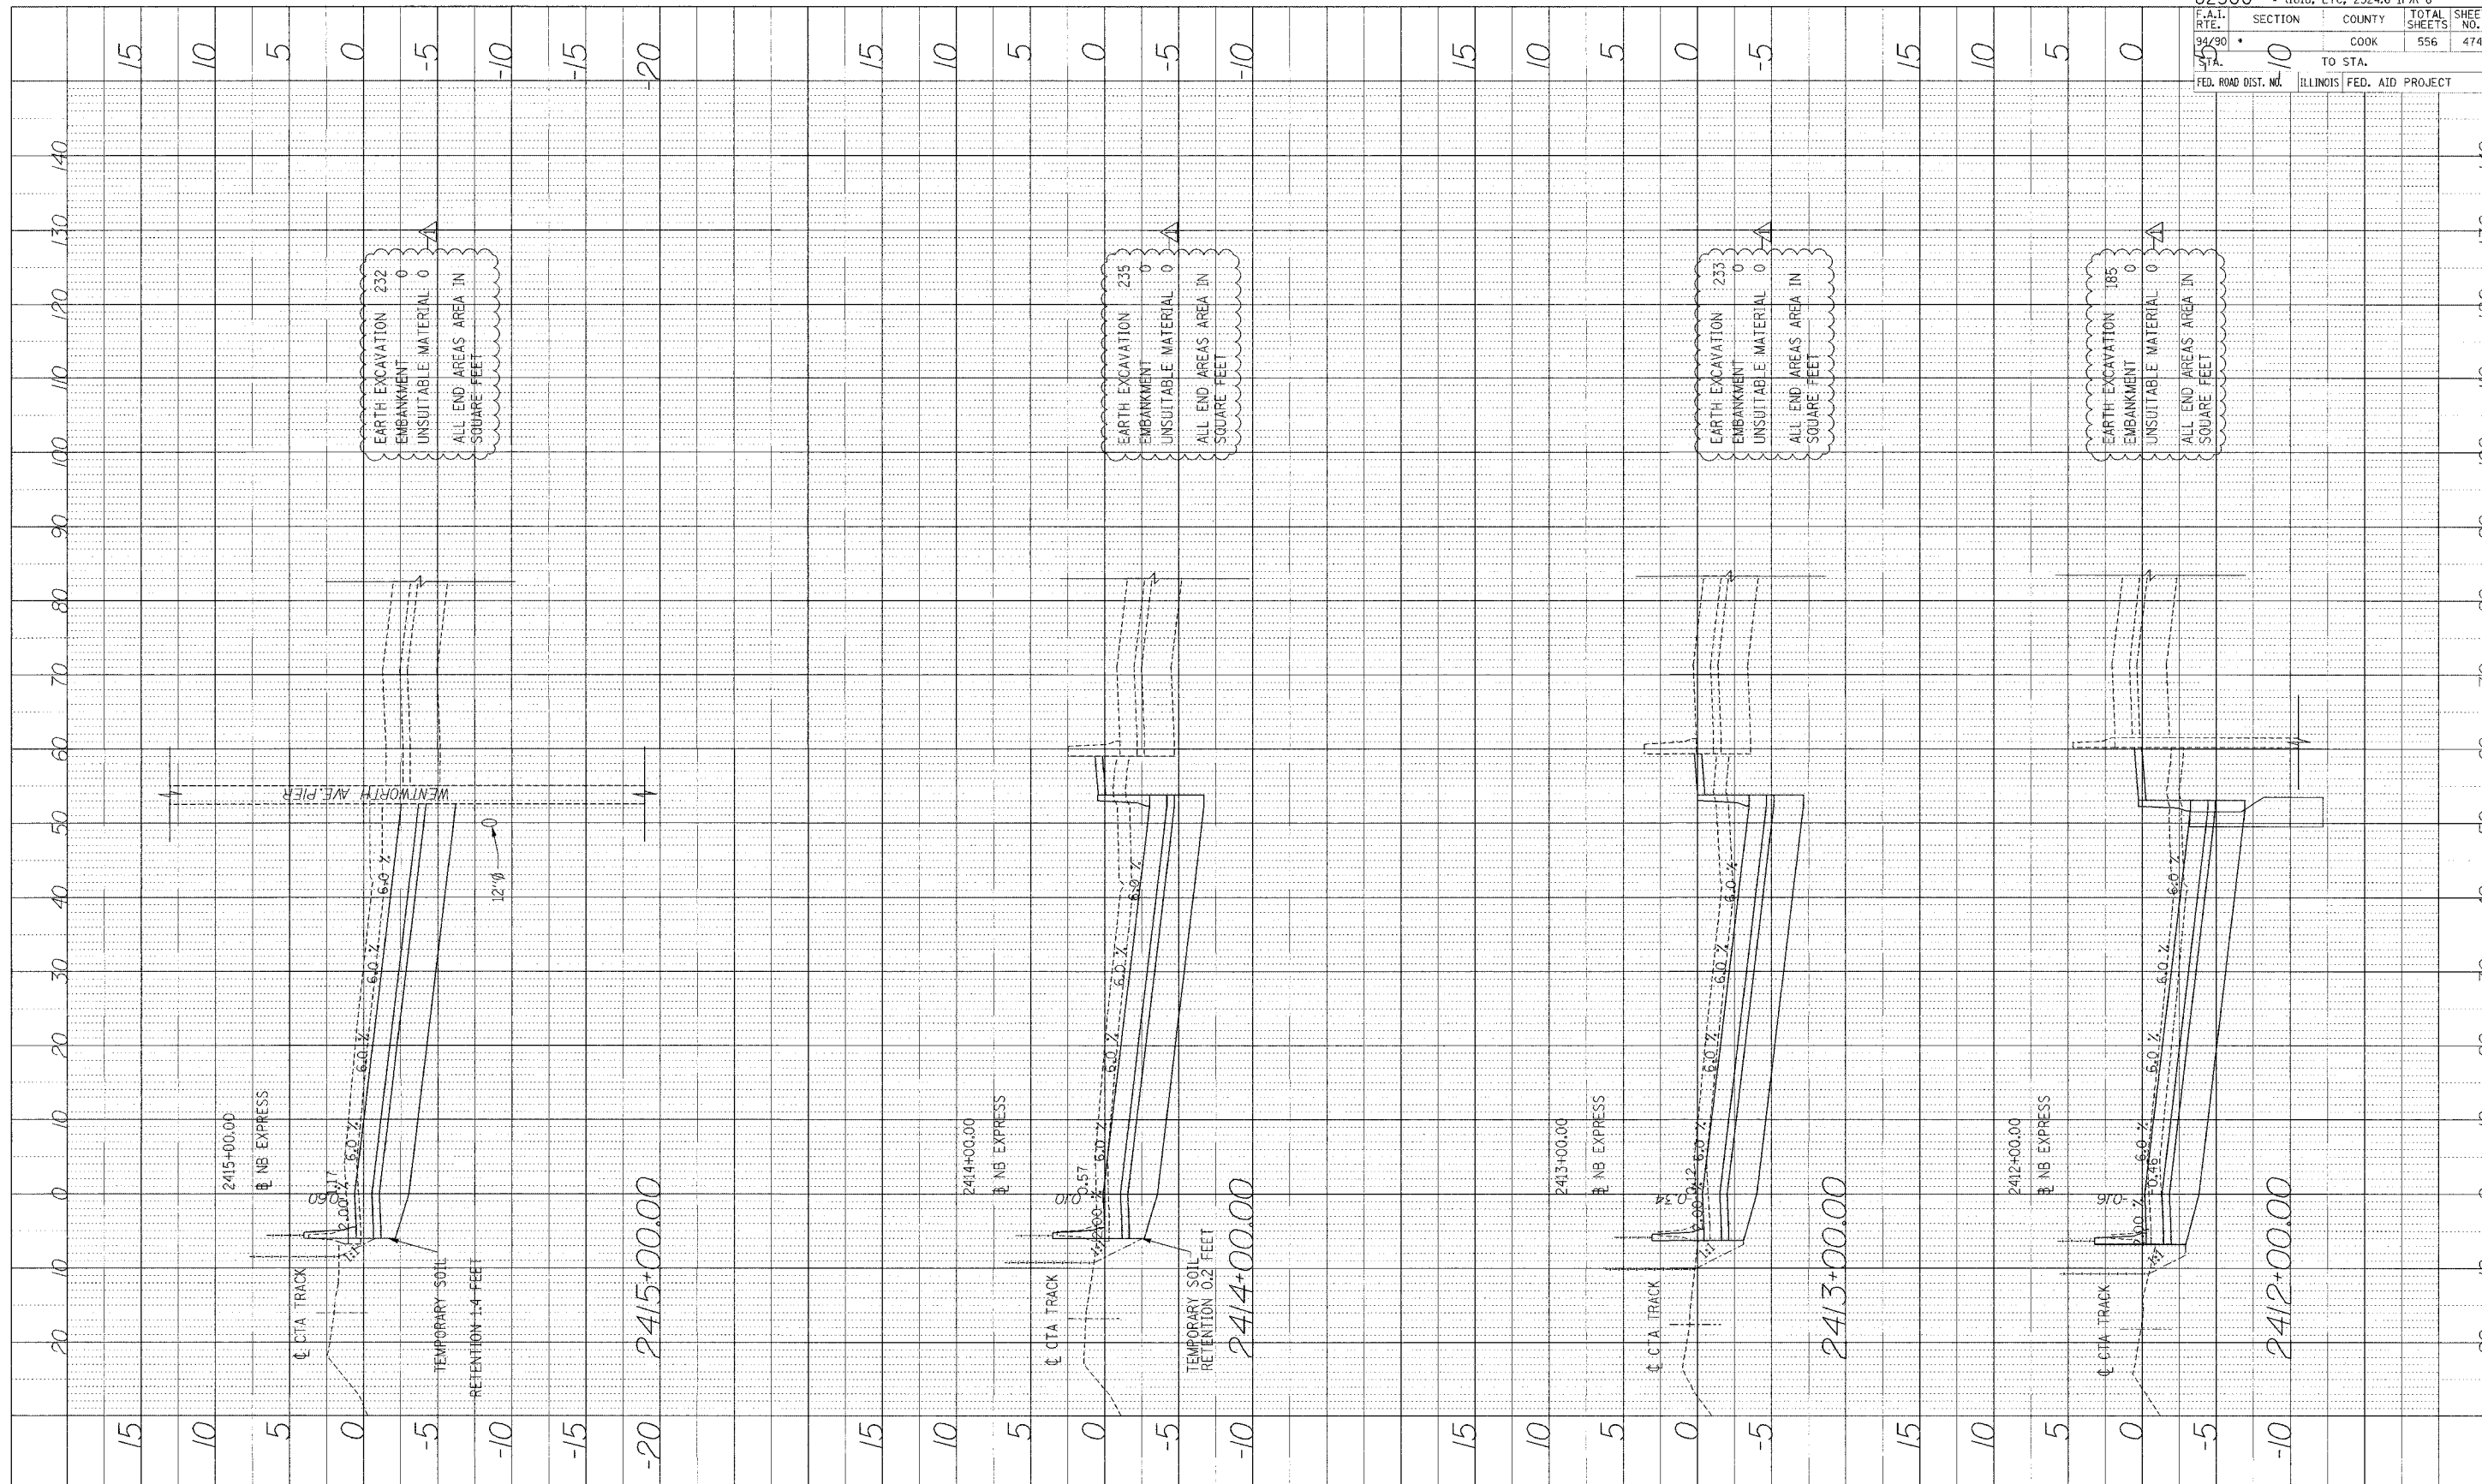

62300	• (1818, ETC, 2324.6-1PR-8			
F.A.I. RTE.	SECTION	COUNTY	TOTAL SHEETS	SHEET NO.
94/90	10	COOK	556	474
STA.	TO STA.		FED. AID PROJECT	
FED. ROAD DIST. NO.	ILLINOIS			

**Edwards AND Kelcey**  
 ONE NORTH FRANKLIN  
 CHICAGO, IL 60606  
 PHONE: (312) 251-3000  
 FAX: (312) 251-3015  
 WEB: WWW.EKCORP.COM

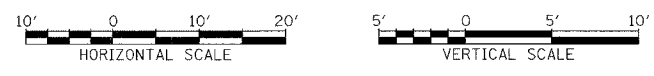

STA.

H:\B\CAD\Drawings\46820-F.mcd  
 4/15/00 10:55 AM