



PROFILE SUBMITTED BY: _____ DATE: _____
 CALCULATED BY: _____ DATE: _____
 NOTE BOOK NO. _____
 STRUCTURE NO. _____

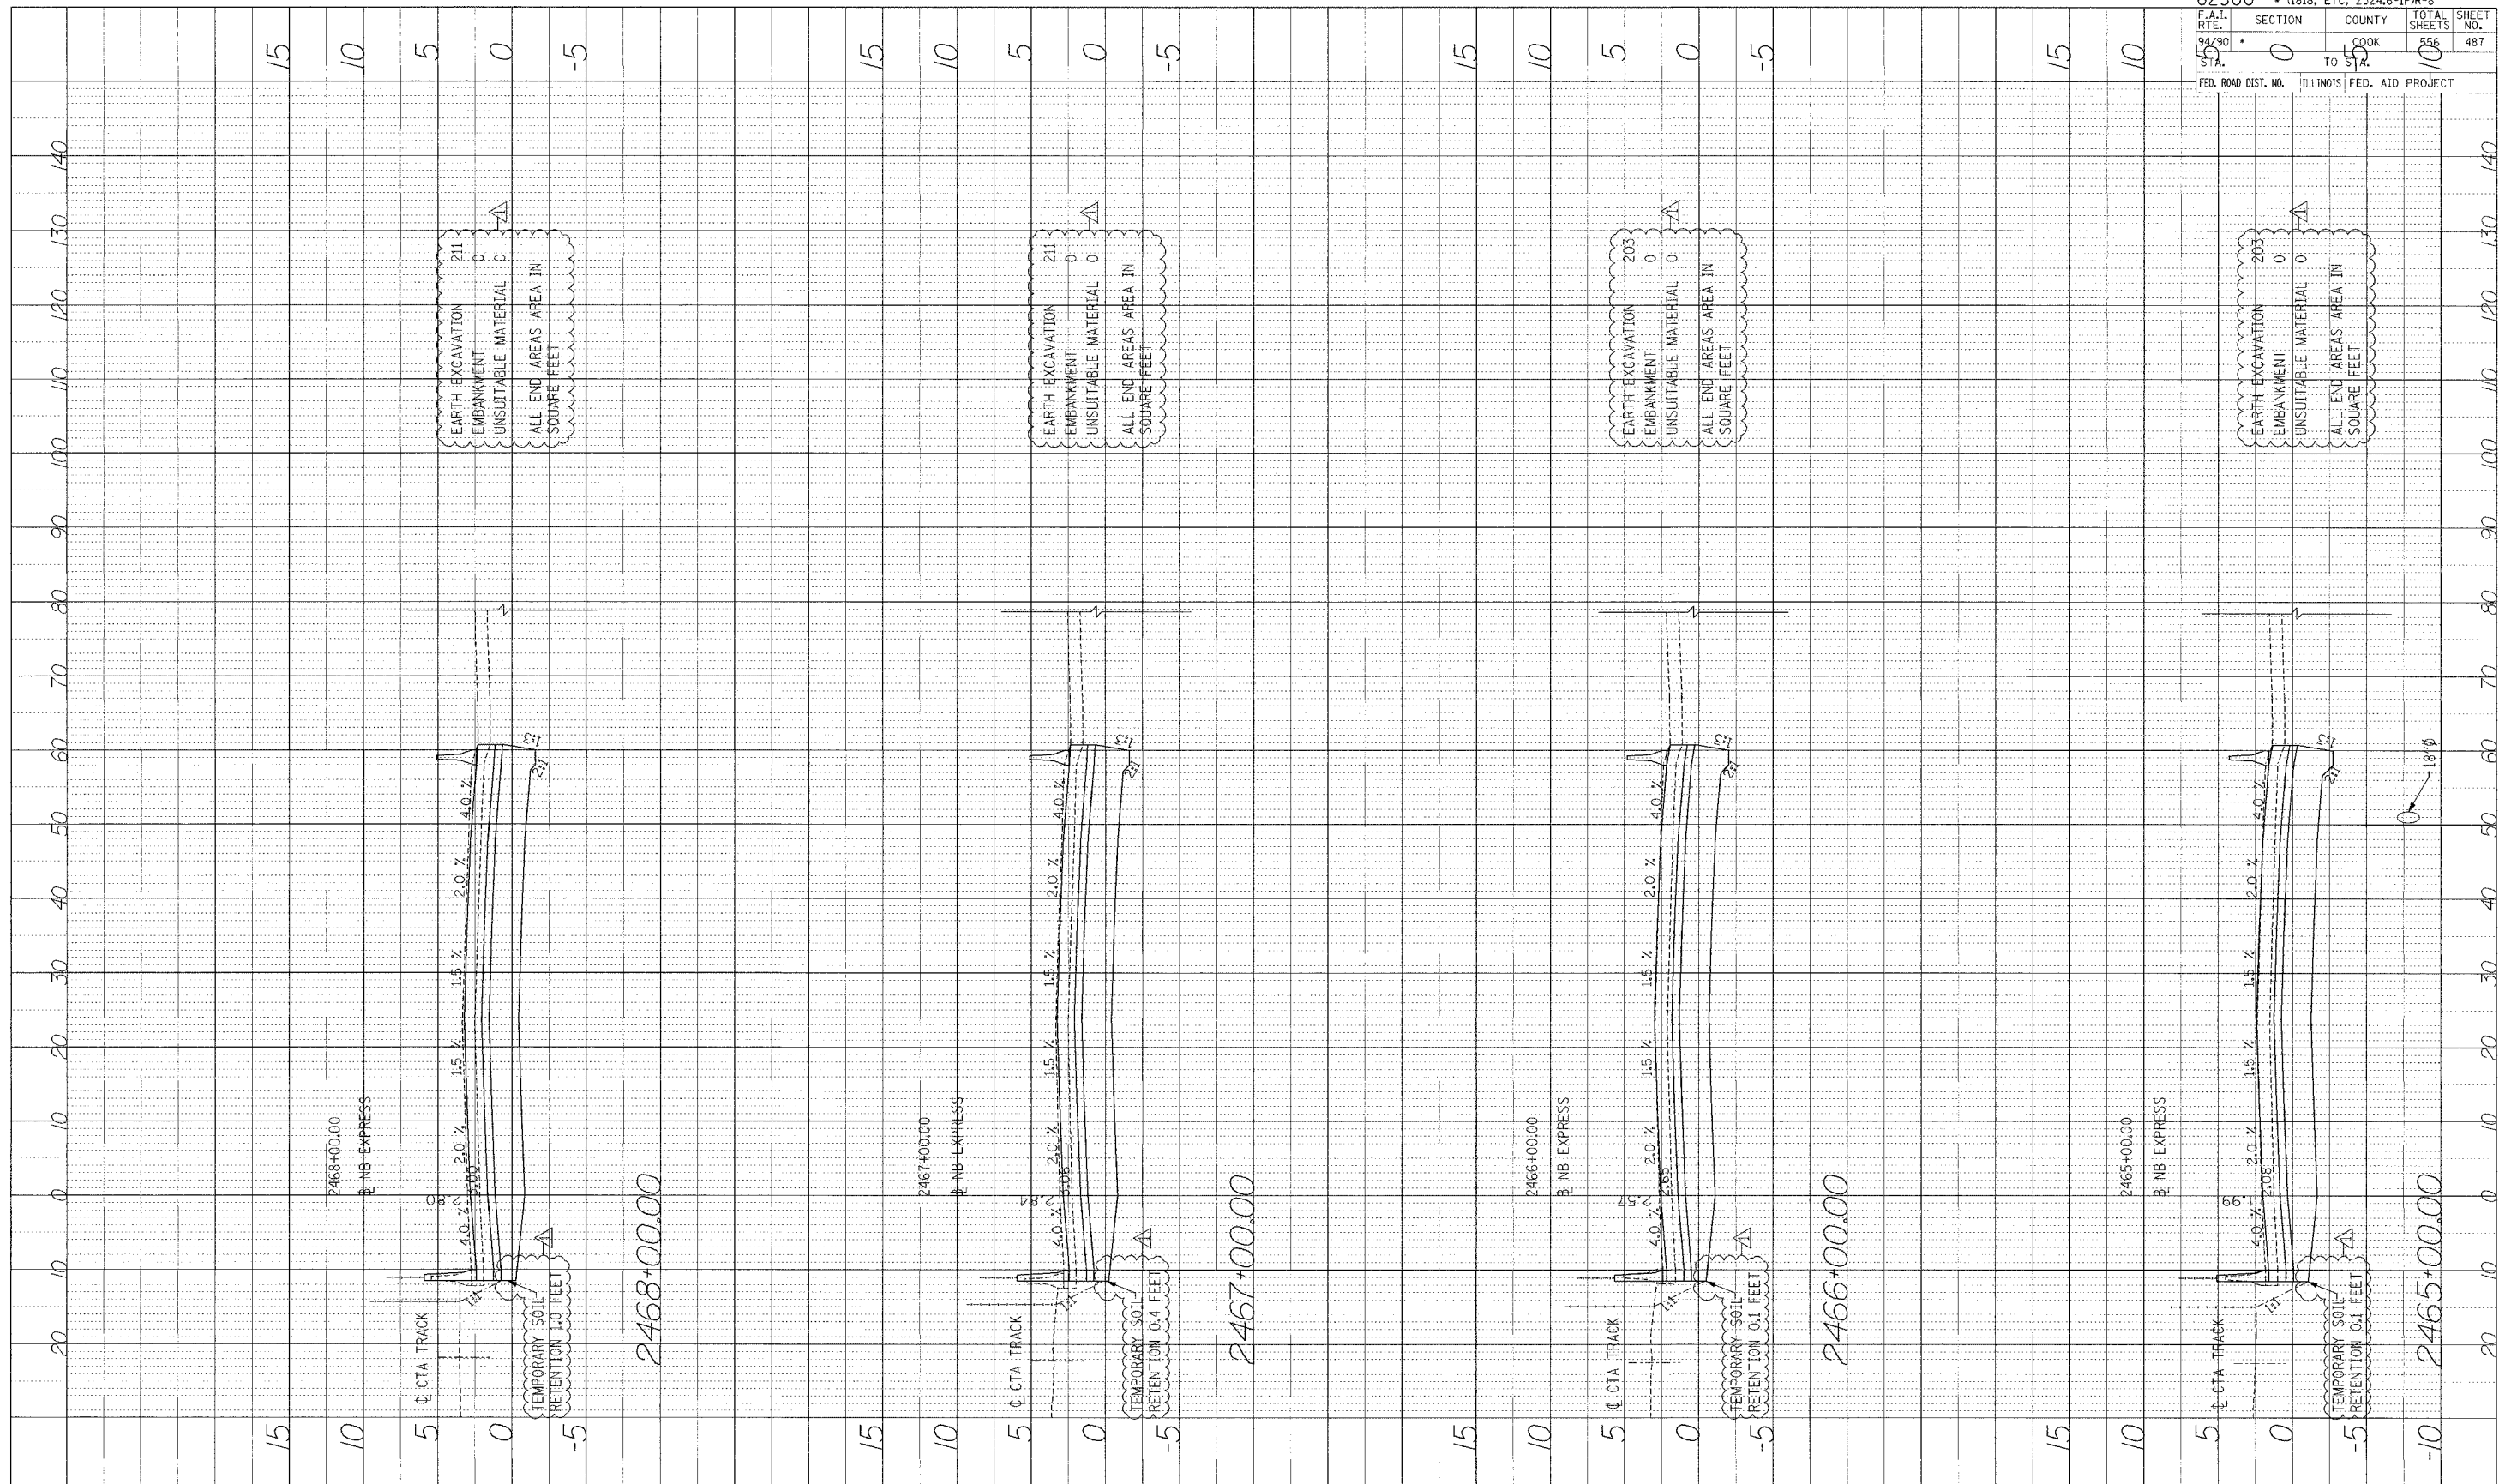

62300 • (1818, ETC, 2324, 6-IPR-8)	
F.A.I. RTE. 94/90	SECTION 0
STA. 55	COUNTY COOK
TO STA. 100	TOTAL SHEETS 556
FED. ROAD DIST. NO. ILLINOIS	FED. AID PROJECT
	SHEET NO. 487

Edwards AND Kelcey
 ONE NORTH FRANKLIN
 CHICAGO, IL 60606
 PHONE: (312) 251-3000
 FAX: (312) 251-3015
 WEB: WWW.EKCORP.COM

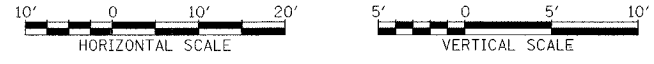

STA.

P:\G:\0015\035\Con_148\5\CAD\PLAN\66046620_1.dwg