


PROFILE SURVEYED BY: DATE: \_\_\_\_\_  
 PLOTTED BY: \_\_\_\_\_  
 NOTE BOOK NO. \_\_\_\_\_  
 STRUCTURE INTERFERENCE OFFICE NO. \_\_\_\_\_

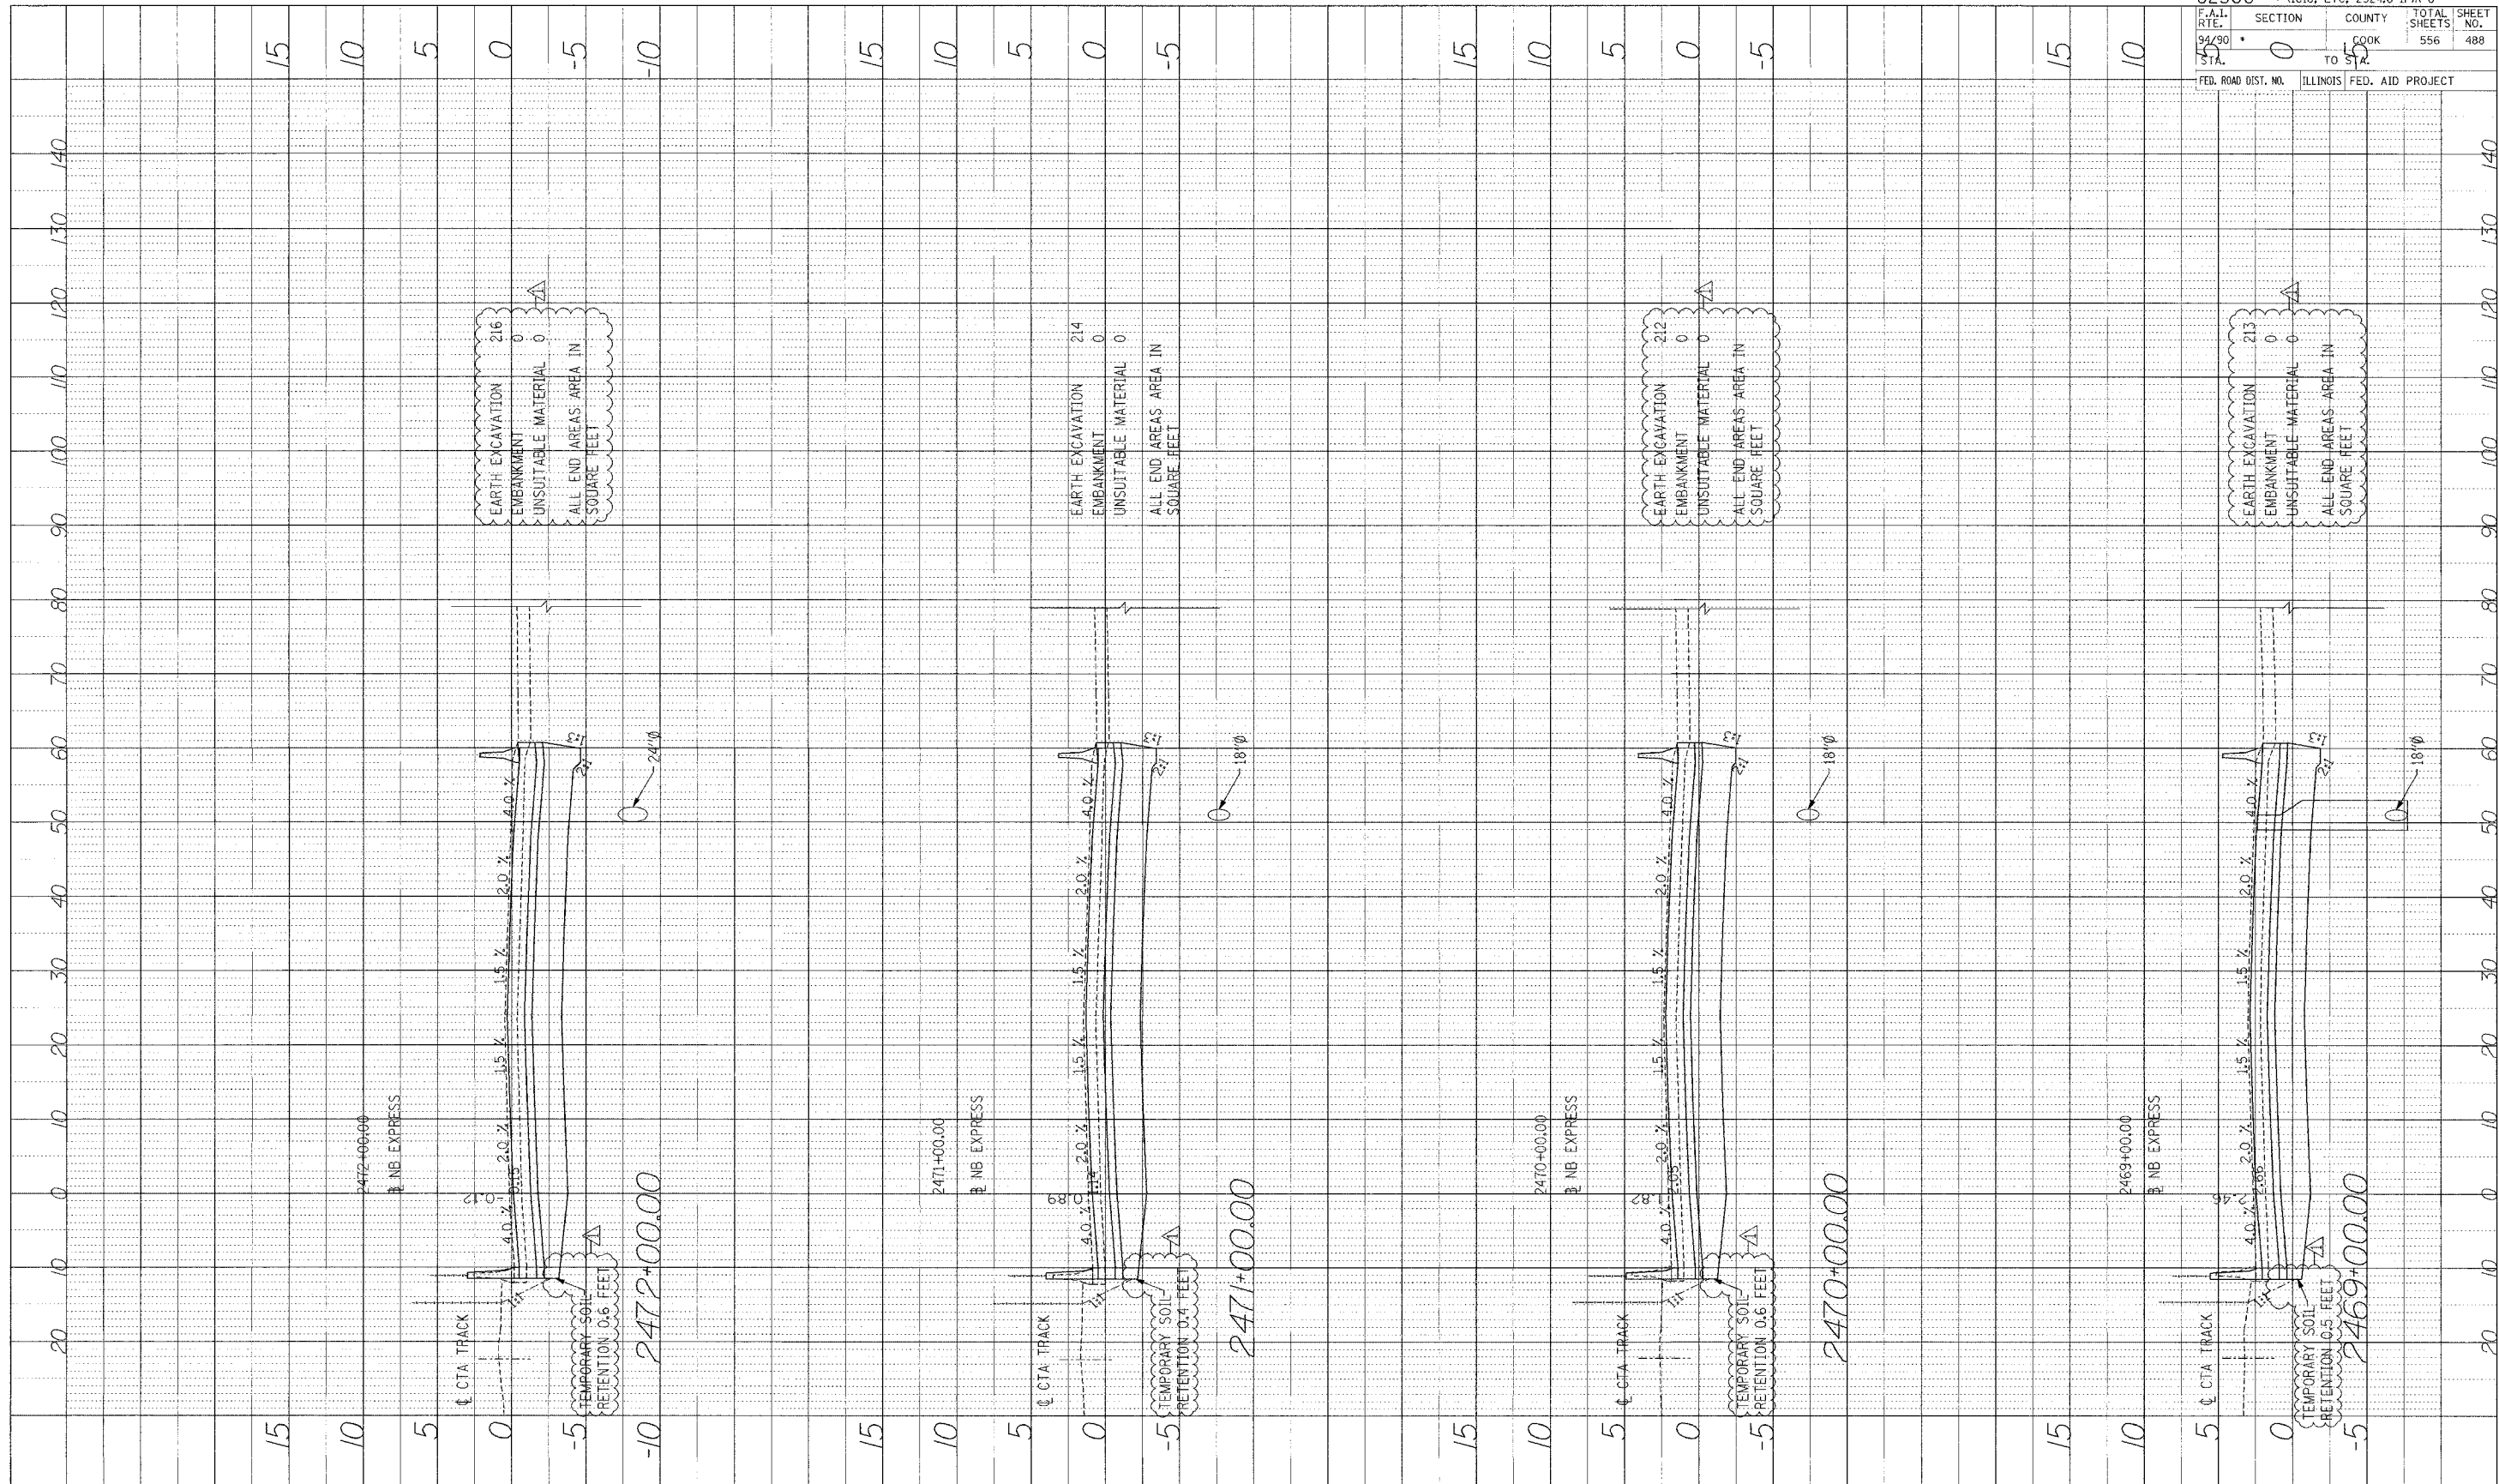

62300 • (1818, ETC, 2324.6-1PR-8)  
 F.A.I. SECTION COUNTY TOTAL SHEETS SHEET NO.  
 94/90 \* 0 COOK 556 488  
 STA. TO STA.  
 FED. ROAD DIST. NO. ILLINOIS FED. AID PROJECT

**Edwards AND Kelcey**  
 ONE NORTH FRANKLIN CHICAGO, IL 60606  
 PHONE: (312) 251-3100  
 FAX: (312) 251-3015  
 WEB: WWW.EKCORP.COM



STA.

P:\030019035\plan\_H8\50200\A\50044629\_T101.dwg