



PROFILE REQUESTED BY DATE
 NOTED BY
 NO. OF BOOKS BY
 NO. OF SHEETS BY
 NO. OF STRUCTURE RETAINING WALLS

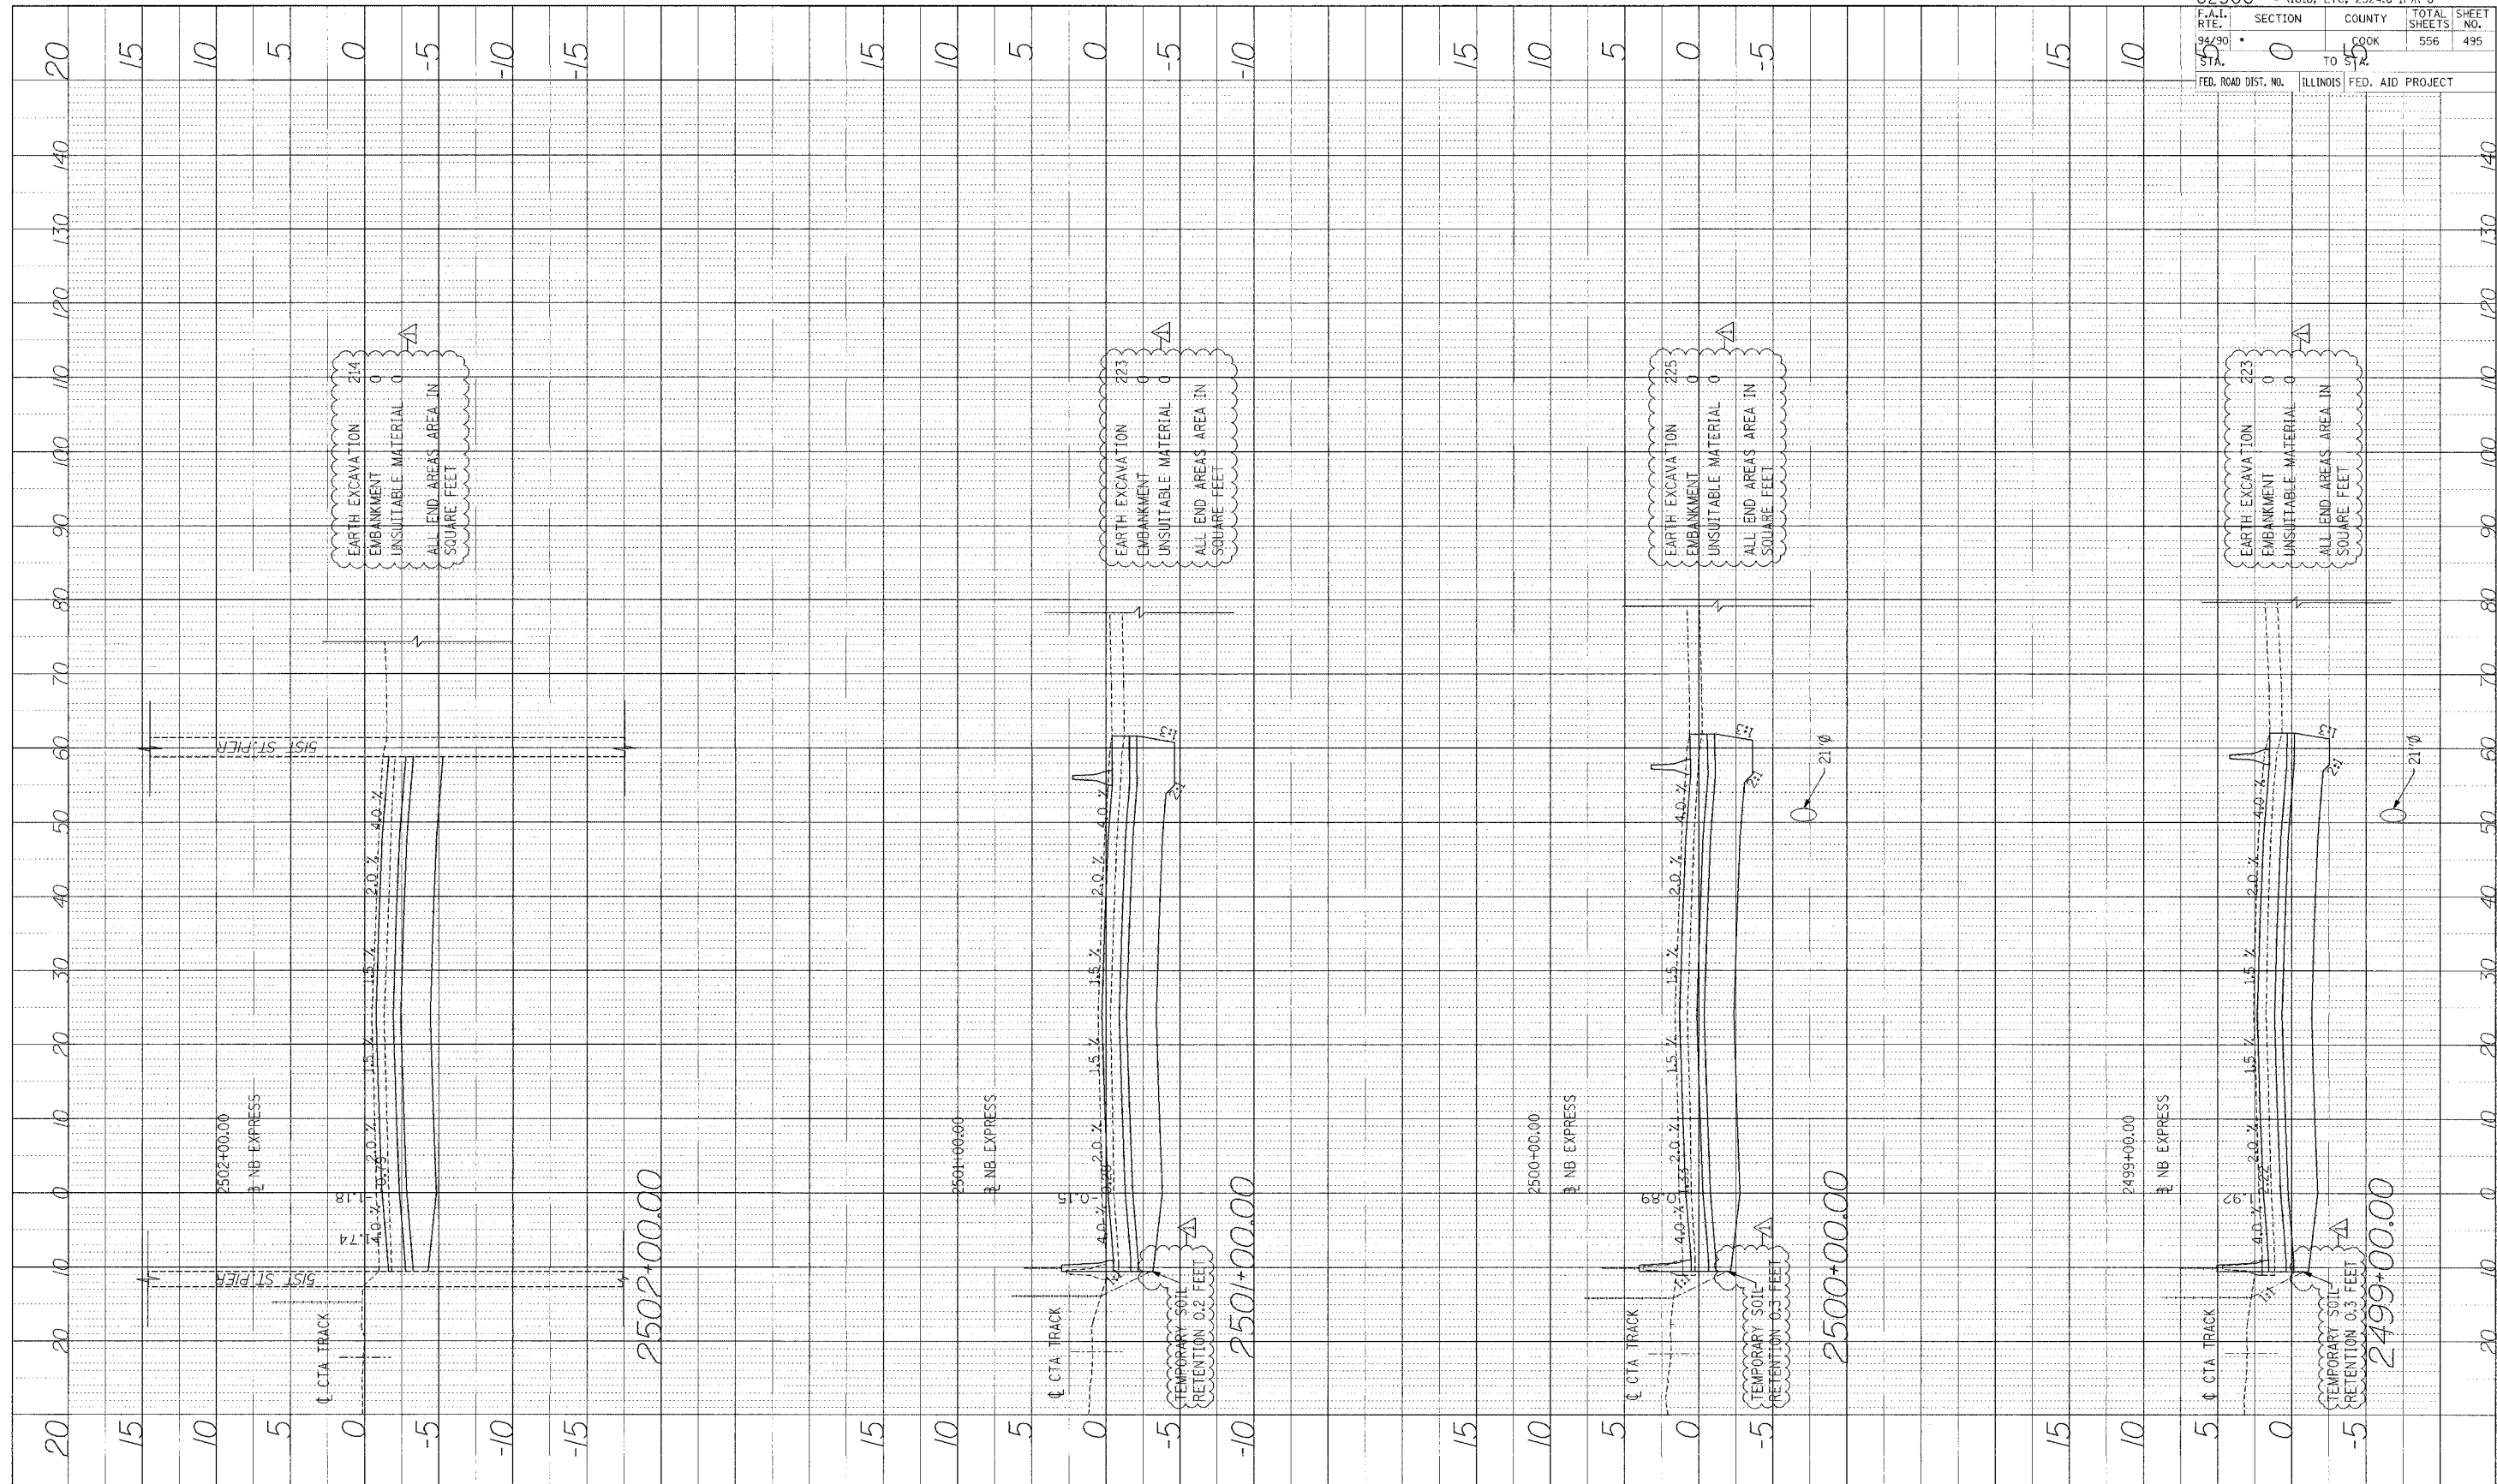

62300	(1818, ETC, 2324.6-1PR-8)
F.A.I. R.T.E. STA. 94+90	SECTION 0 TO 5+0
COUNTY COOK	TOTAL SHEETS 556
FED. ROAD DIST. NO. ILLINOIS	SHEET NO. 495
FED. AID PROJECT	

Edwards AND Kelcey
 ONE NORTH FRANKLIN CHICAGO, IL 60606
 PHONE: (312) 251-3000
 FAX: (312) 251-3015
 WEB: WWW.EKCORP.COM

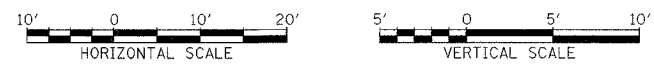

STA.

PA0300903503a 4805VADVAAX9014682r Final.SHT